



5/28/19

-RPB-

PROJECT REFERENCE NO. U-4405		SHEET NO. 45	
ROADWAY DESIGN ENGINEER SEAL 20147 Clinton J. Morgan 5/2018		HYDRAULICS ENGINEER SEAL 20147 Frank Fleming 5/2018	
DOCUMENT NOT CONSIDERED FINAL UNLESS ALL SIGNATURES COMPLETED			

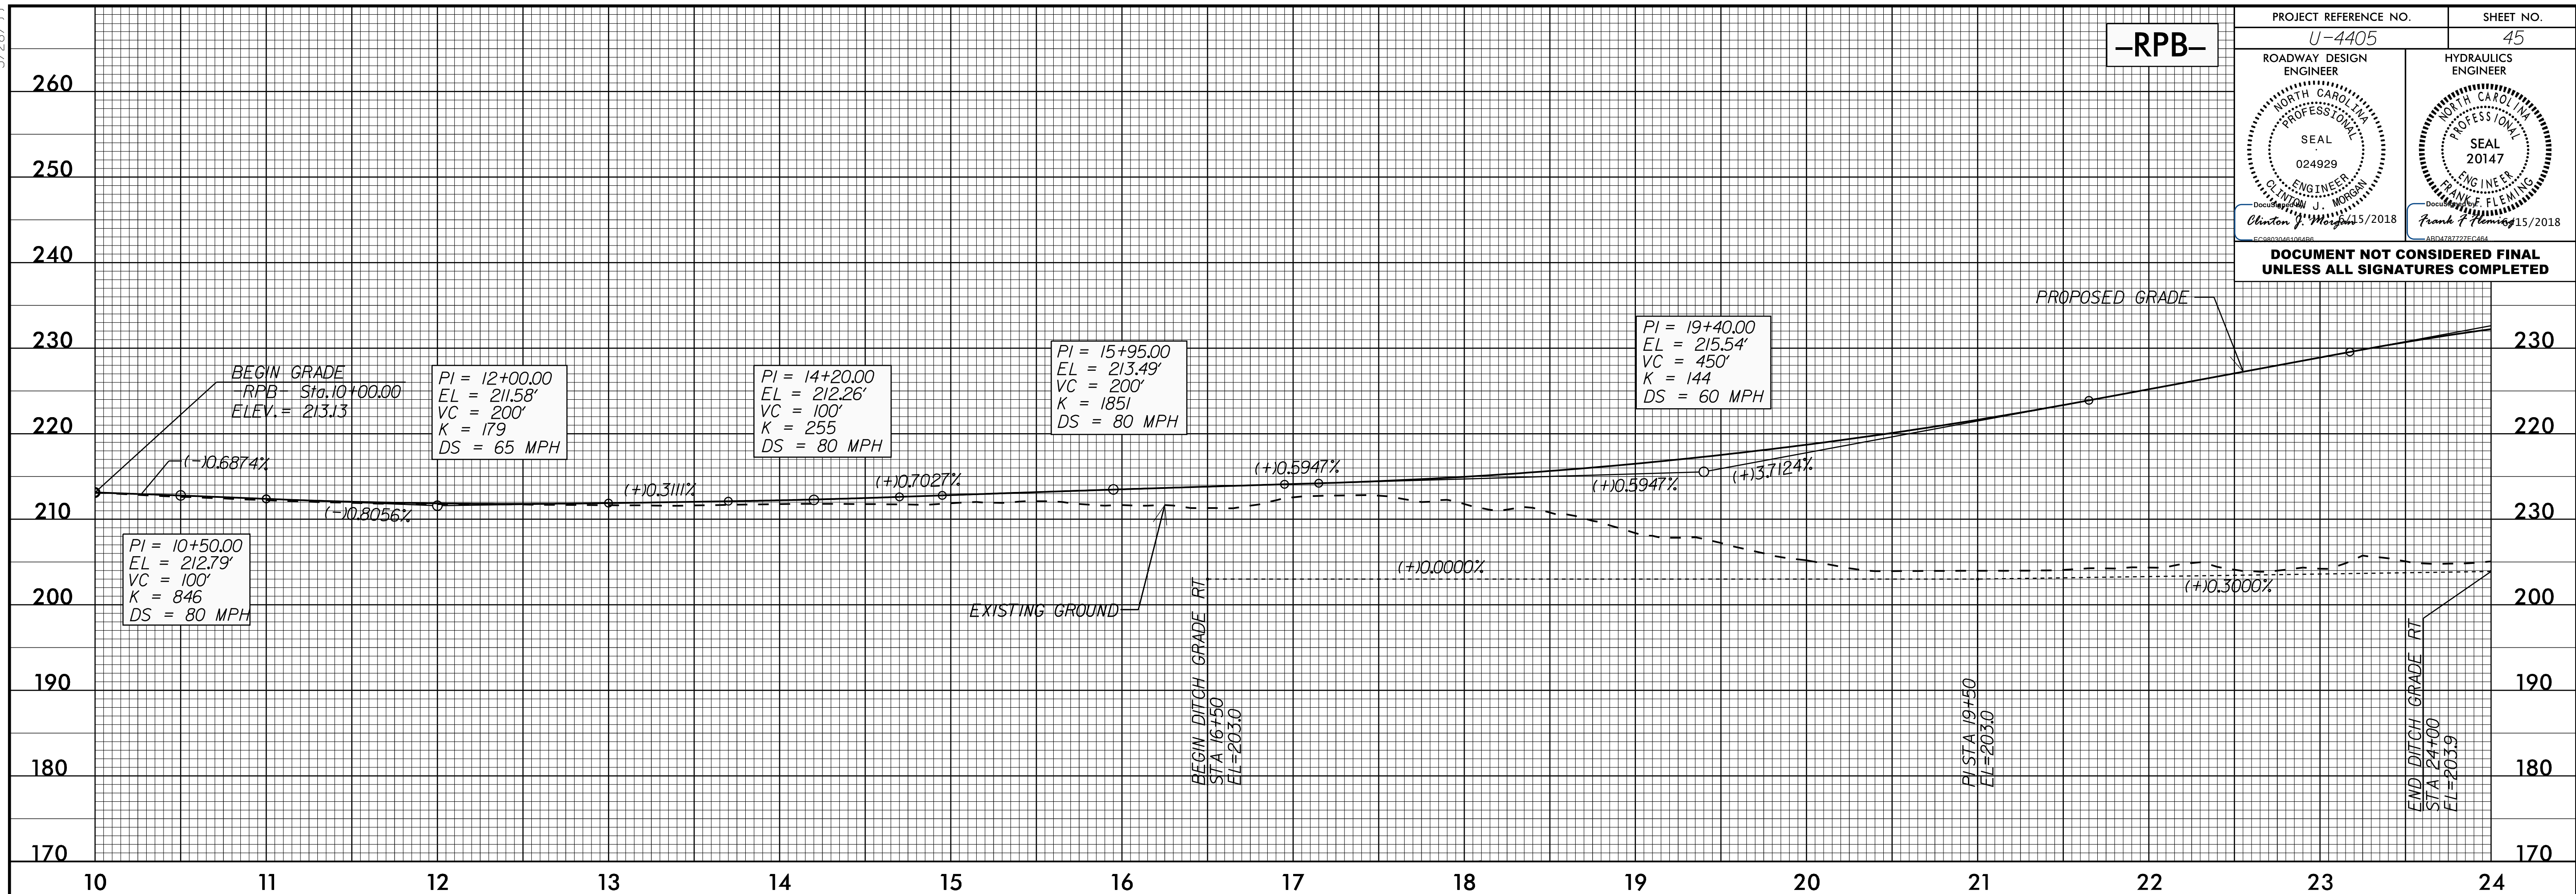

-RPB-

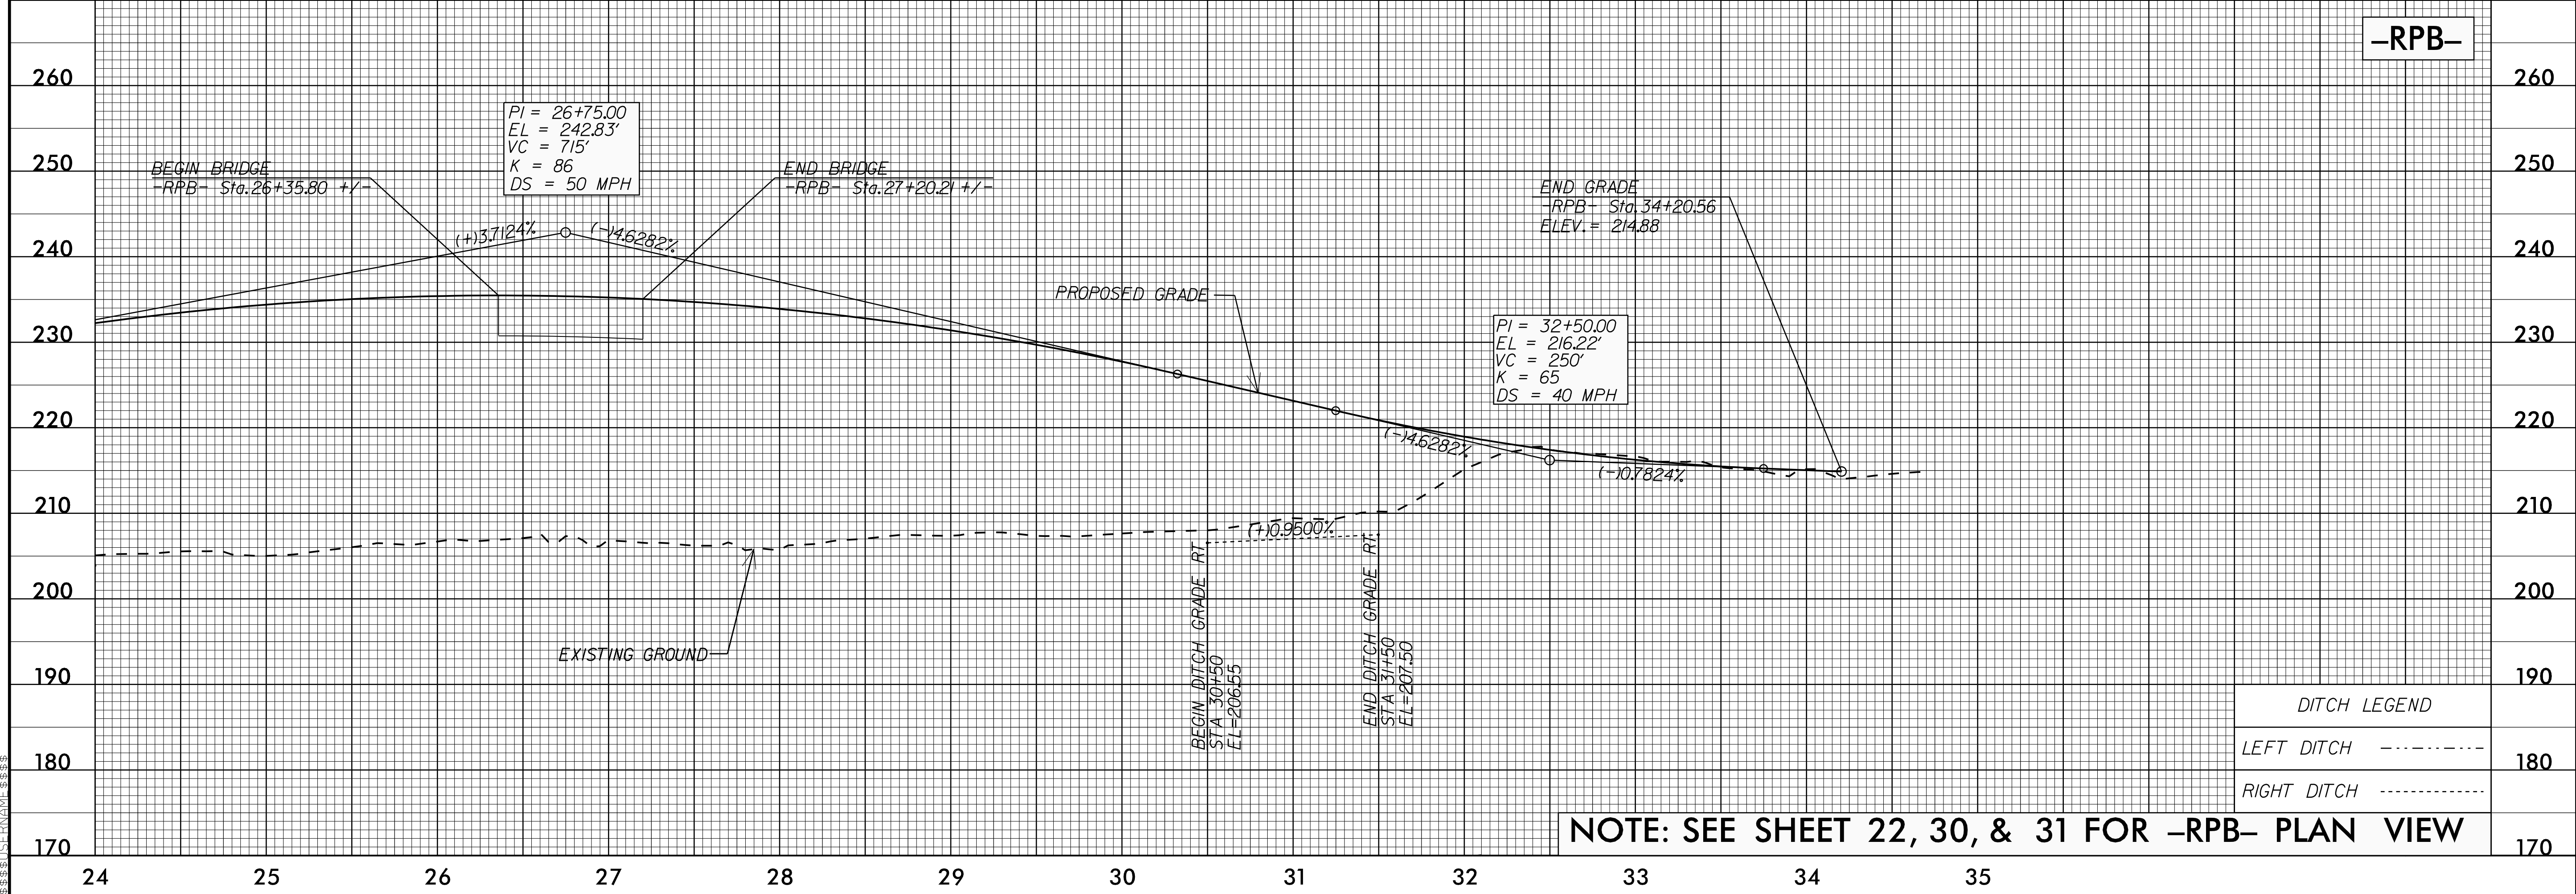

DITCH LEGEND	
LEFT DITCH	-----
RIGHT DITCH	-----

NOTE: SEE SHEET 22, 30, & 31 FOR -RPB- PLAN VIEW

15 JUN 2018 14:30
C:\Users\jmor\Documents\Projects\U4405\rdy\pfl_psh.dgn