


TIP NO. U-4405	SHEET NO. PMP-13
APPROVED <i>Betsy L. Watson</i> DATE: 4/19/2018	
SEAL NORTH CAROLINA PROFESSIONAL ENGINEER SEAL 29449 BETSY L. WATSON	
DOCUMENT NOT CONSIDERED FINAL UNLESS ALL SIGNATURES COMPLETED	

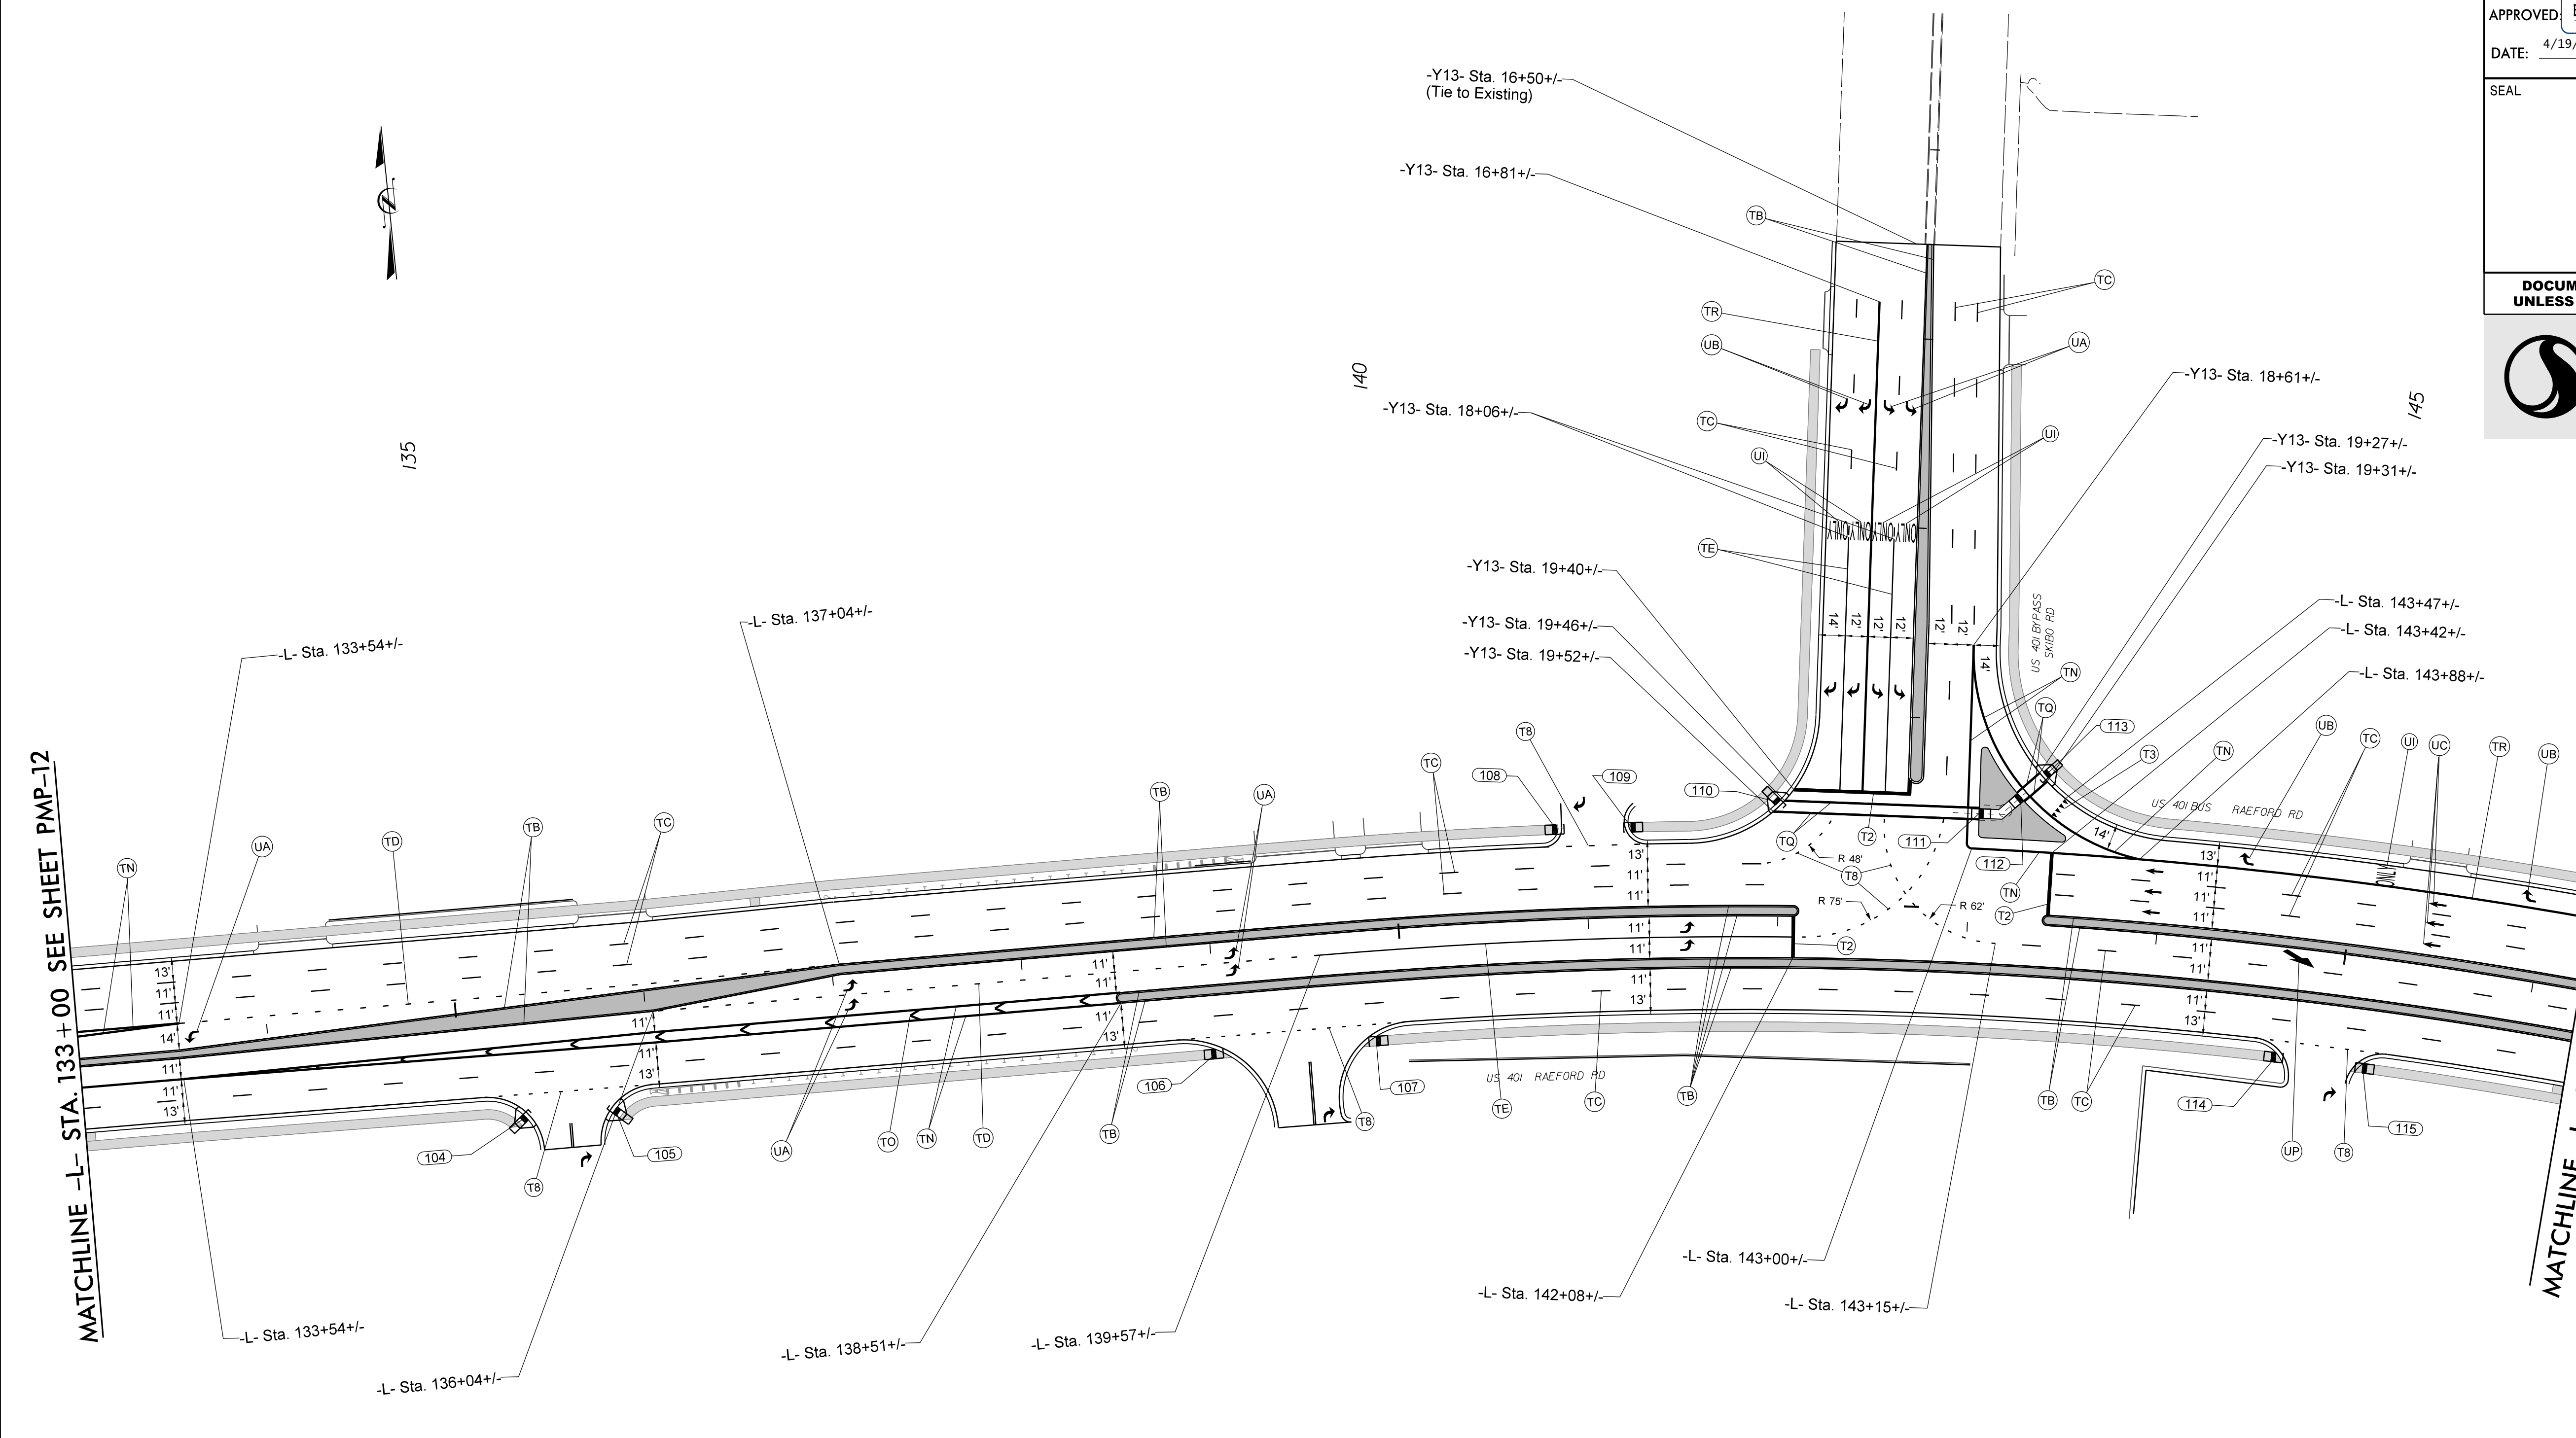

4/9/2018  
Us:\Traffic\Signing\CADD\Pavement\ Markings\U-4405\_pmp\_13.dgn  
jhambricht

PAVEMENT MARKING DETAIL