
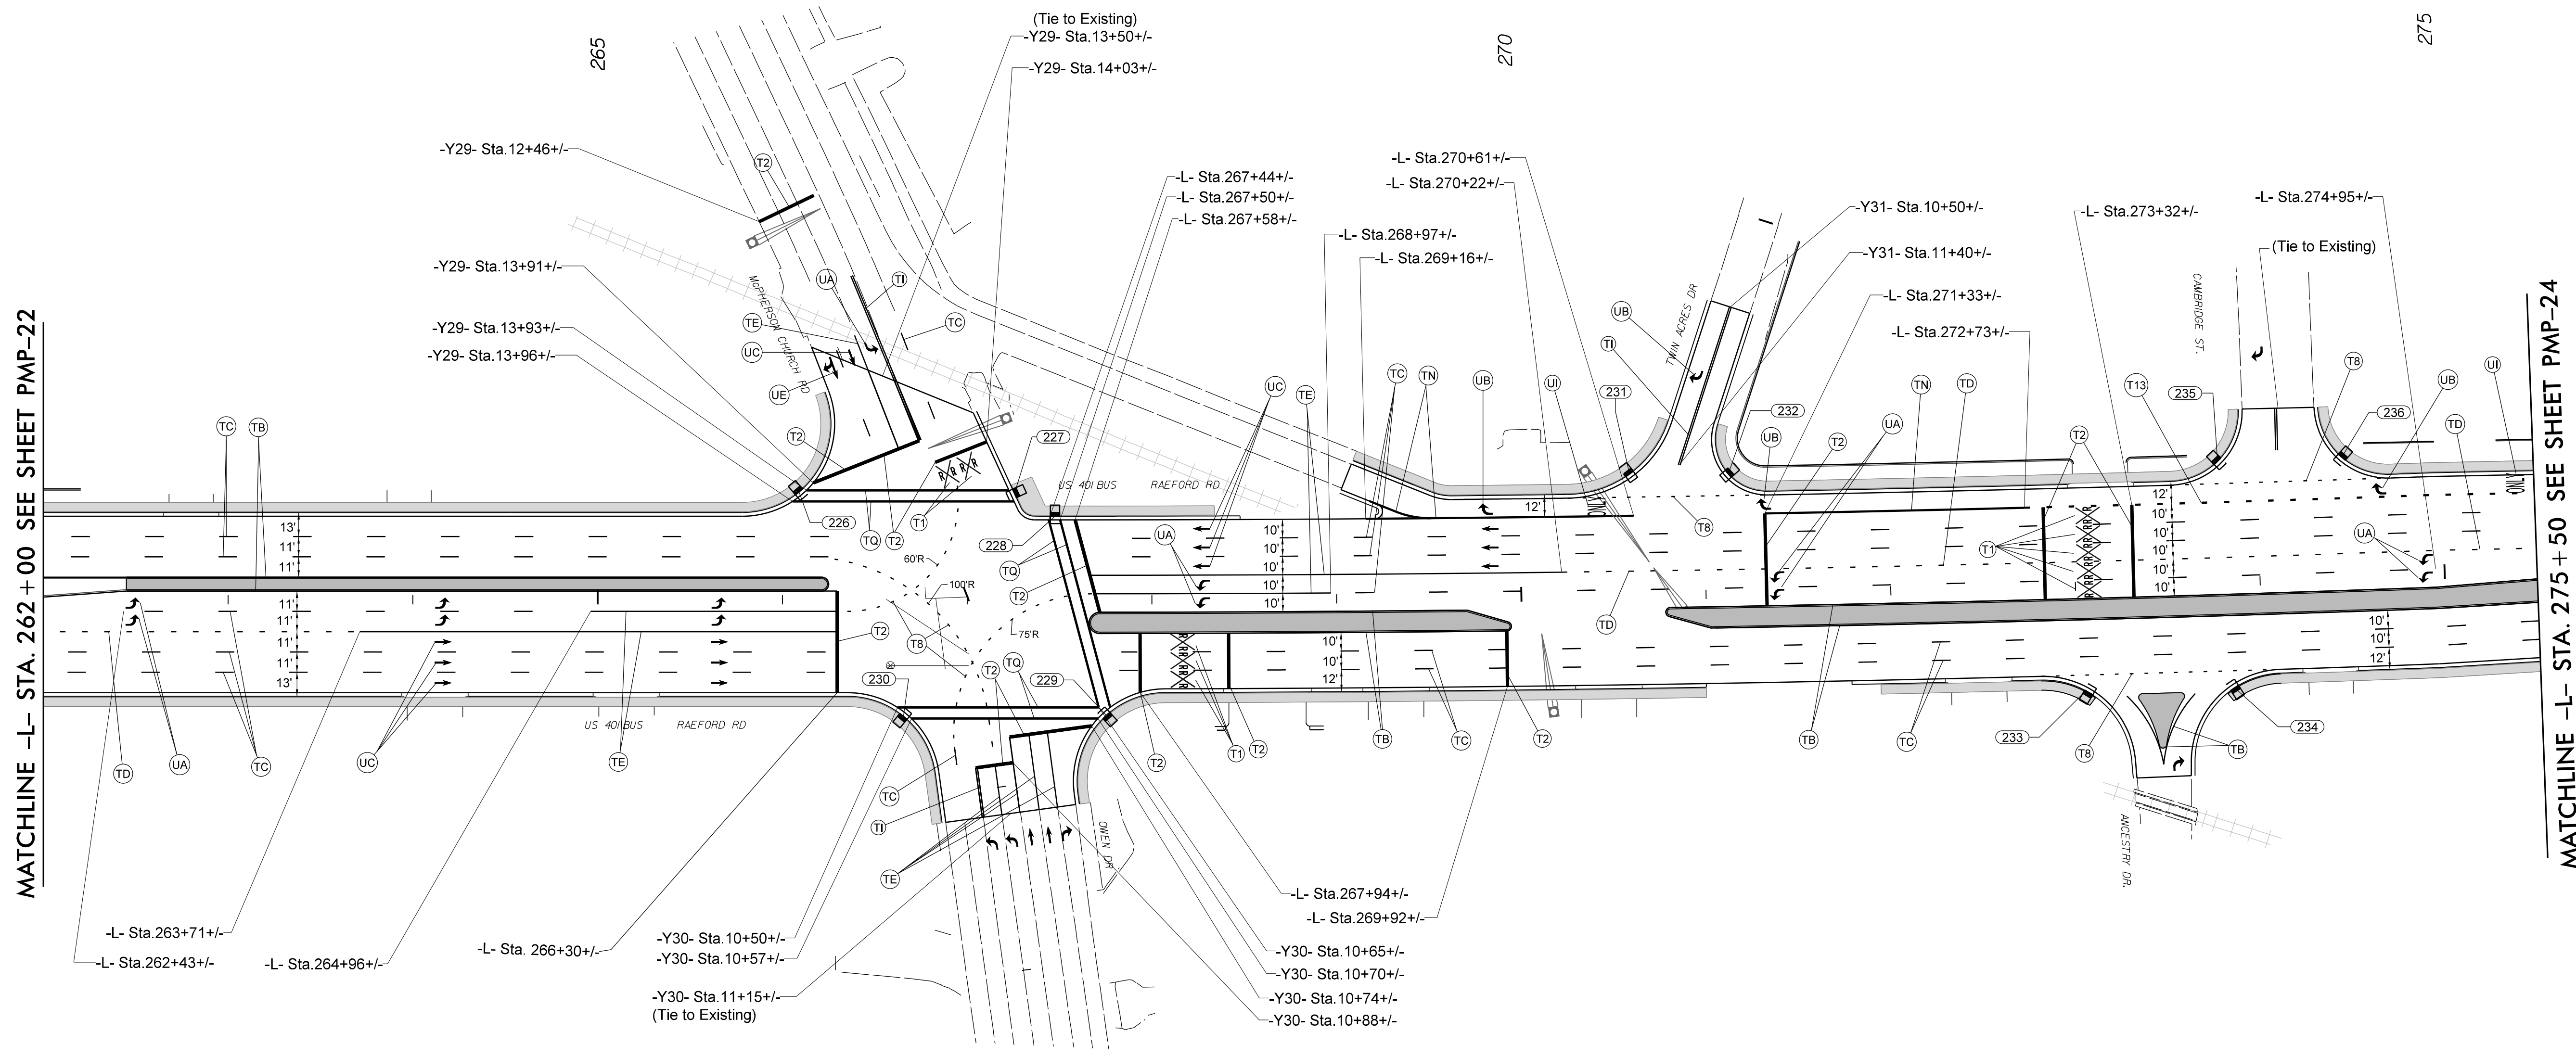


TIP NO. U-4405	SHEET NO. PMP-23
APPROVED <i>Betsy L. Watson</i> DATE: 4/19/2018	
	
DOCUMENT NOT CONSIDERED FINAL UNLESS ALL SIGNATURES COMPLETED	



275



4/19/2018  
Us:\Traffic\Signing\CADD\Pavement\ Markings\U-4405.pmp\_23.dgn  
jhambricht

PAVEMENT MARKING DETAIL