


TIP NO.	SHEET NO.
U-4405	PMP-25
APPROVED <i>Betsy L. Watson</i> 4/19/2018	
SEAL NORTH CAROLINA PROFESSIONAL ENGINEER SEAL 29449 BETSY L. WATSON	
DOCUMENT NOT CONSIDERED FINAL UNLESS ALL SIGNATURES COMPLETED	

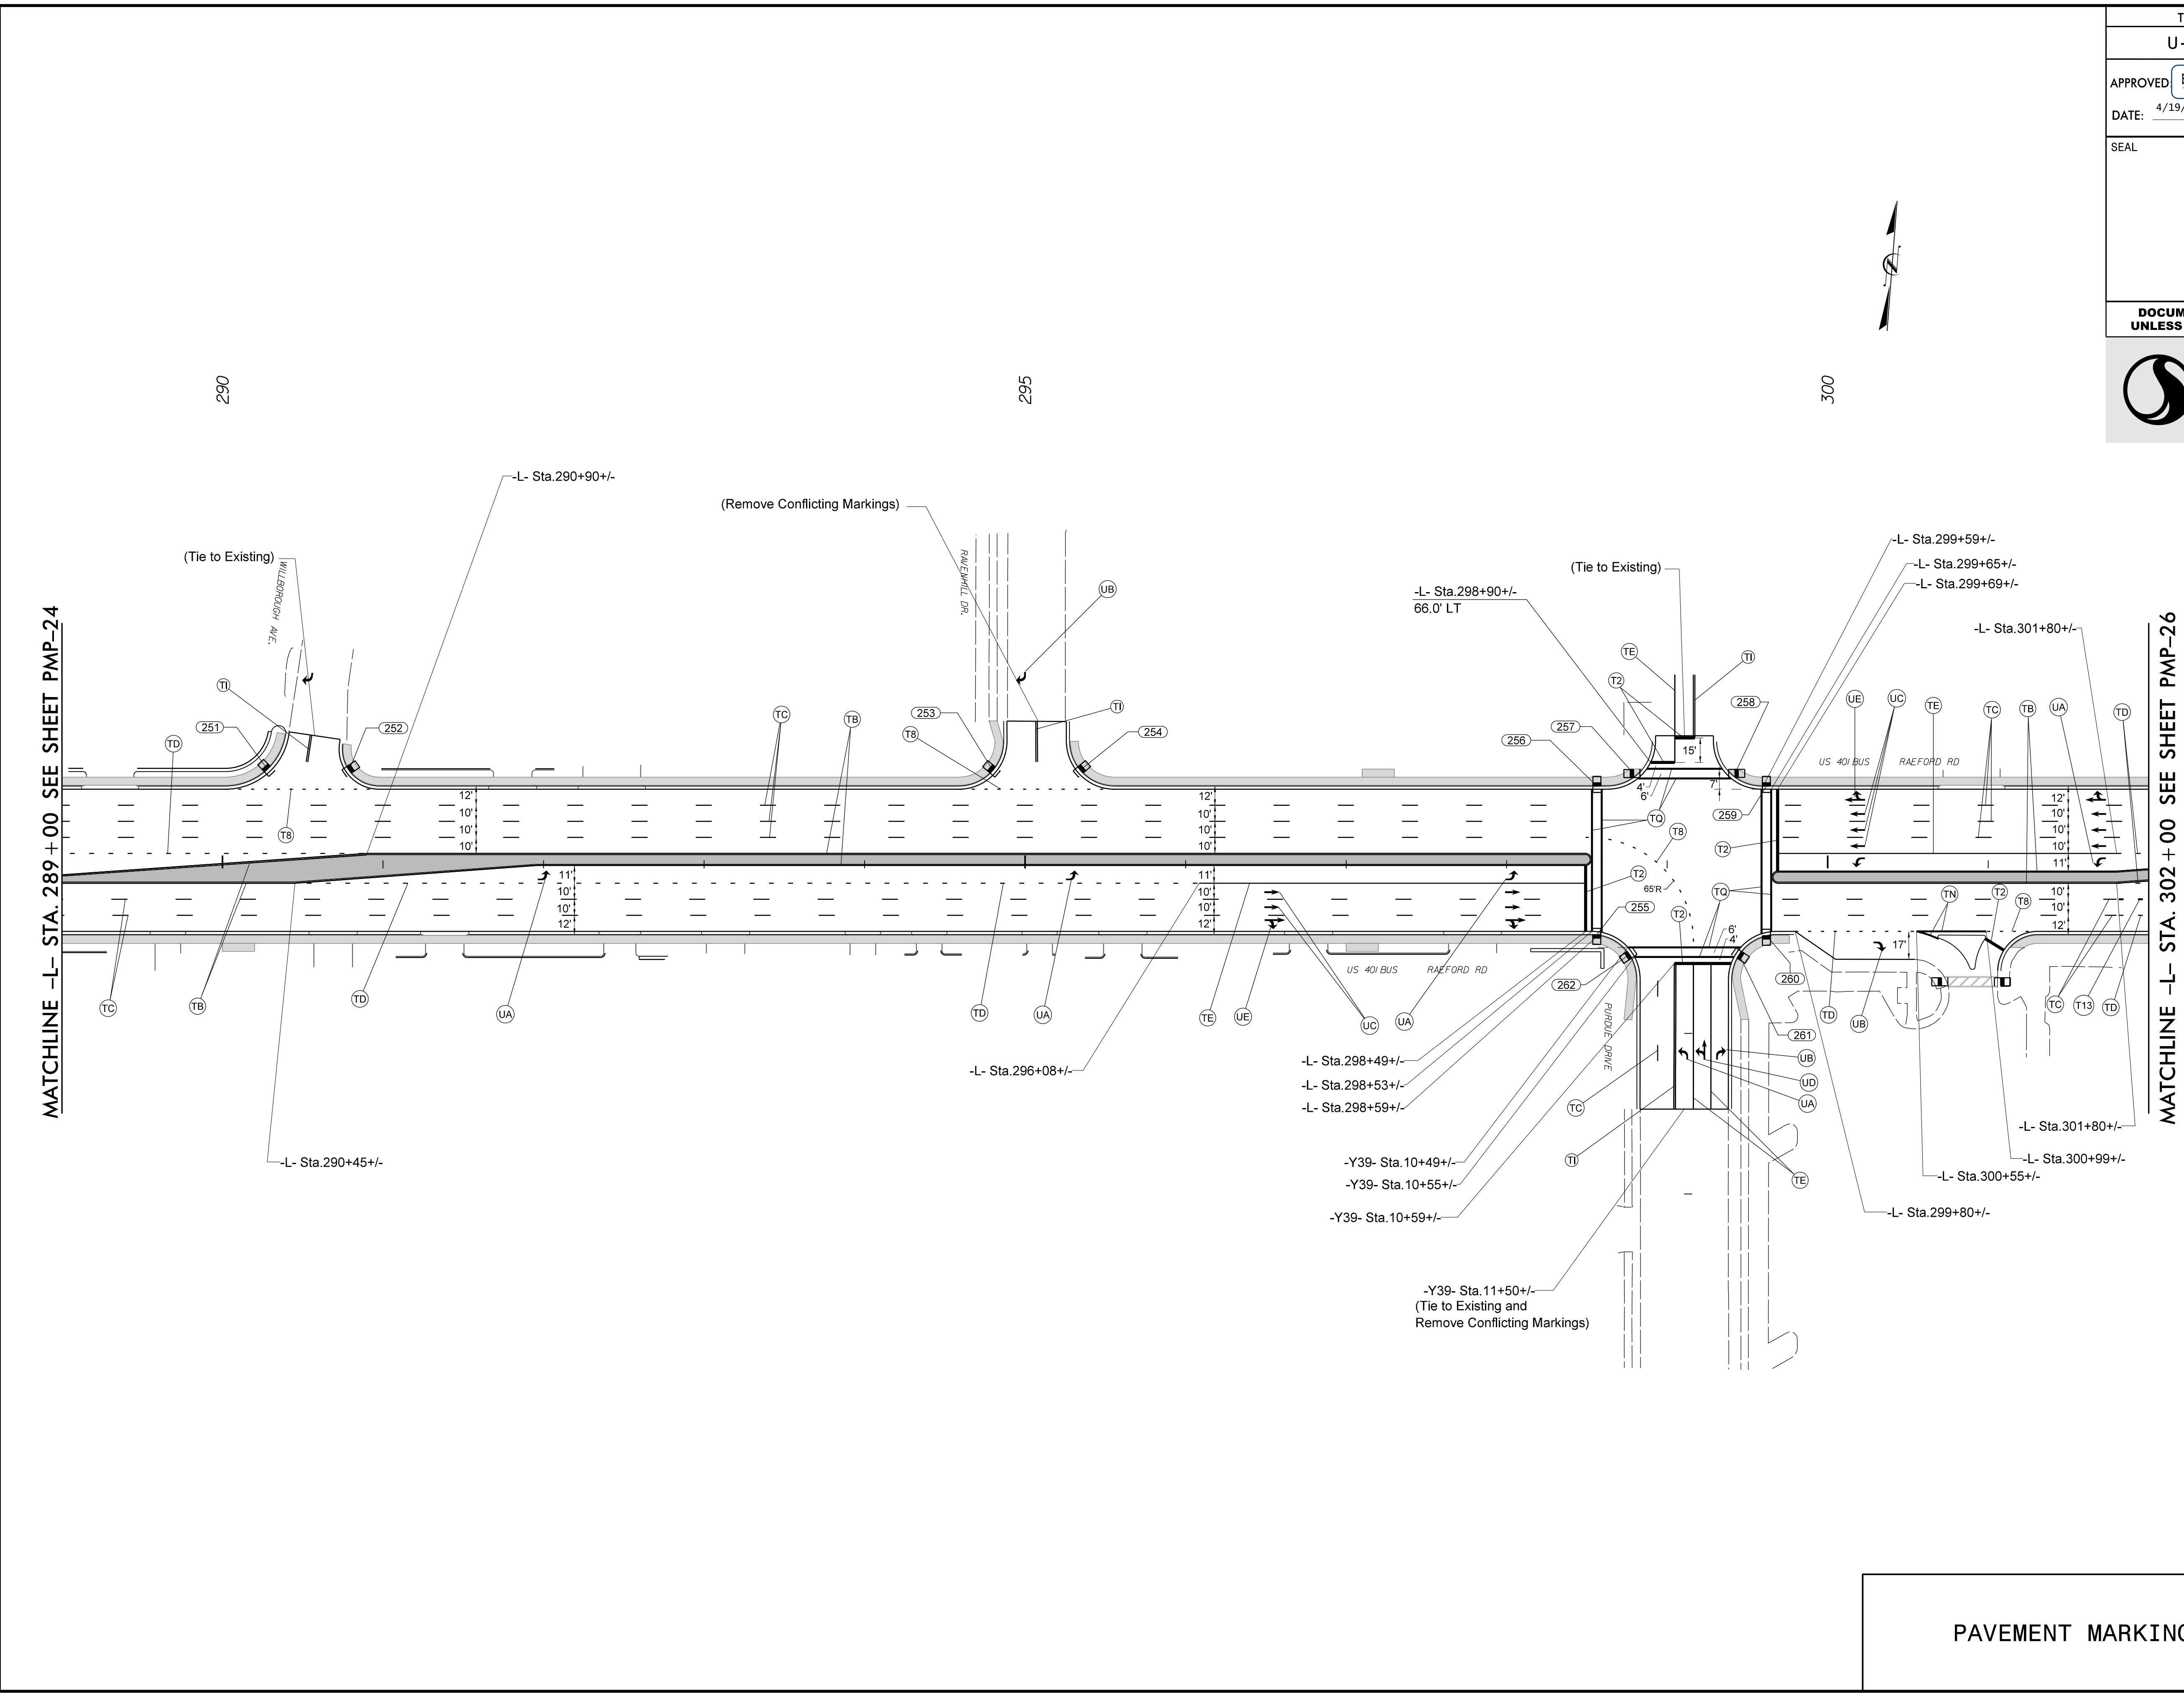

4/19/2018  
 Us:\Traffic\Signing\CADD\Pavement\ Markings\U-4405\_pmp\_25.dgn  
 jhambright

PAVEMENT MARKING DETAIL