
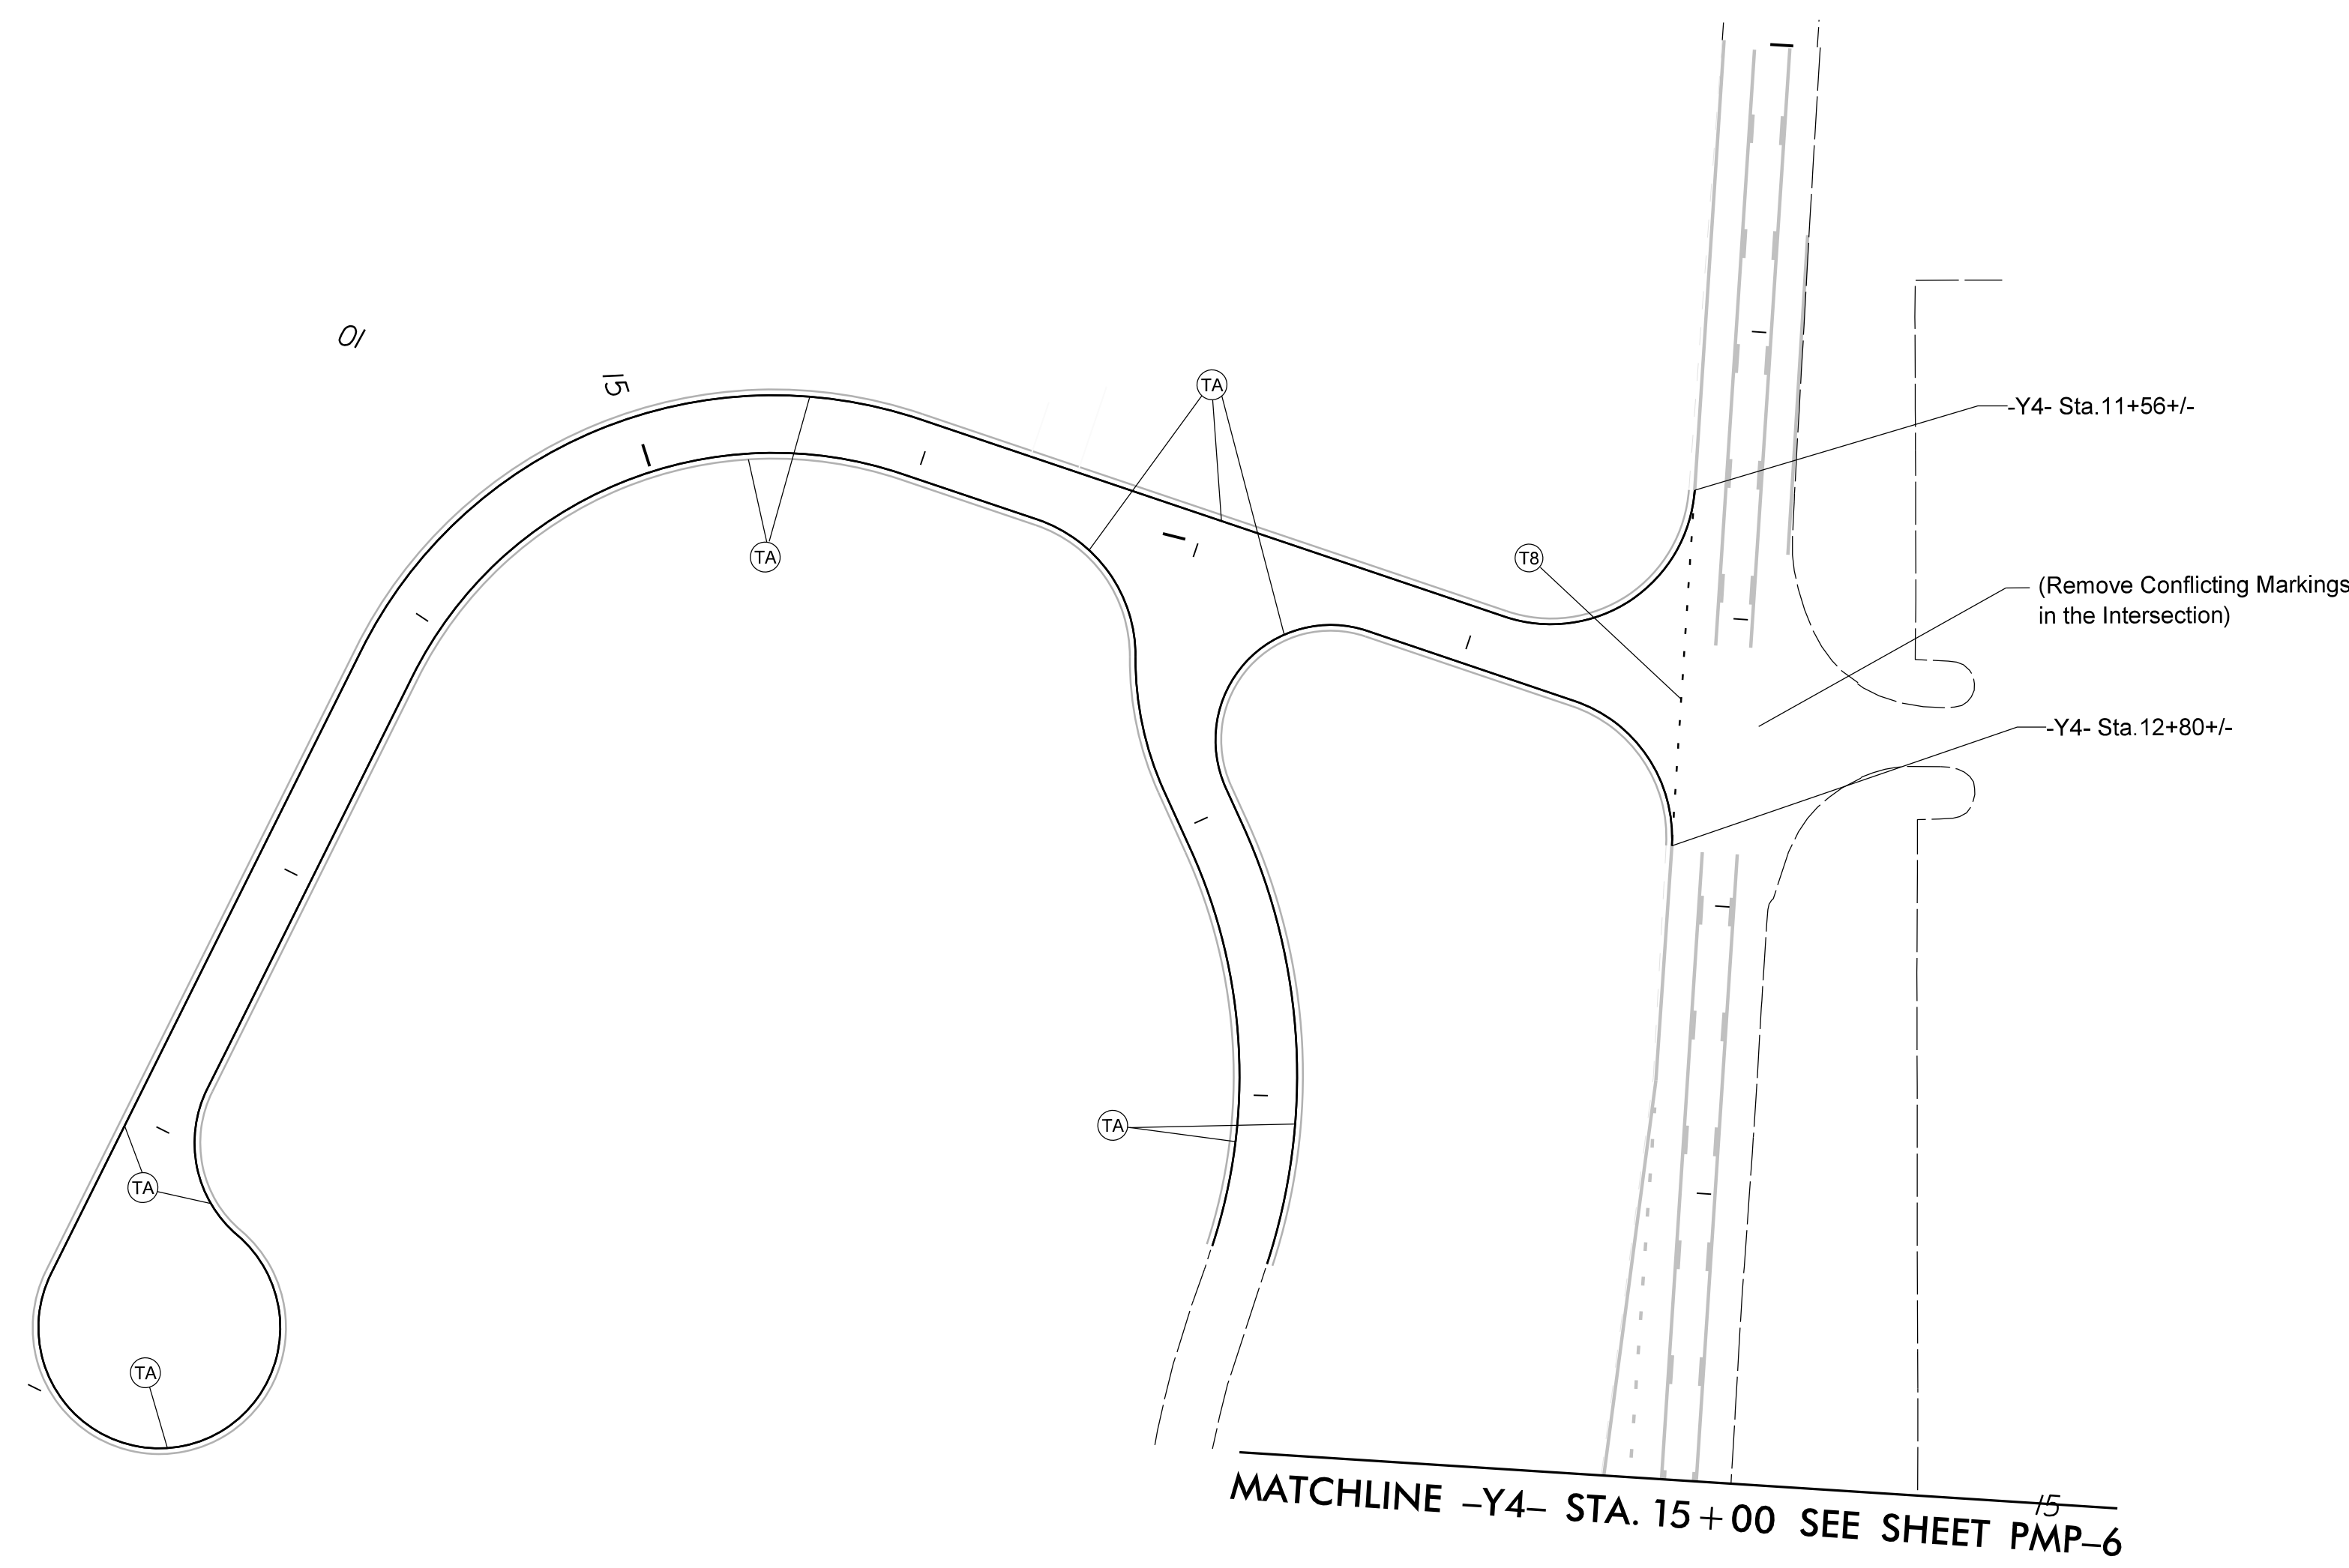


TIP NO.	SHEET NO.
U-4405	PMP-30
APPROVED <i>Betsy L. Watson</i> <small>DocuSigned by: Betsy L. Watson 35E7B834F8743F</small>	
DATE: 4/19/2018	
SEAL	
	
DOCUMENT NOT CONSIDERED FINAL UNLESS ALL SIGNATURES COMPLETED	



4/19/2018  
 Us:\Traffic\Signing\CADD\Pavement\ Markings\Plan Sheets\U-4405.pmp\_30.dgn  
 jhambright

PAVEMENT MARKING DETAIL