


433 QUANTITY REQ'D 4

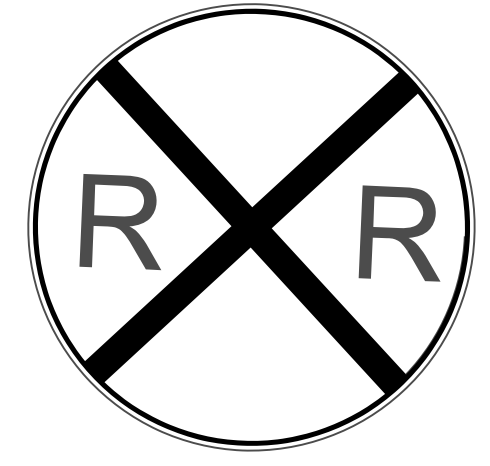

36" Diameter
W10-2

ONE "U" POST PER SIGN


434 QUANTITY REQ'D 1



24" X 12"
S4-7p

(MOUNT BELOW SIGN #408
IN 1 INSTALLATIONS)


435 QUANTITY REQ'D 1

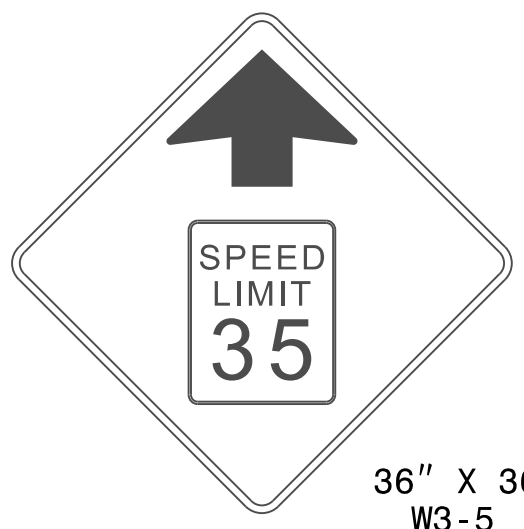

36" X 36"
W3-5

ONE "U" POST PER SIGN

308 QUANTITY REQ'D 12

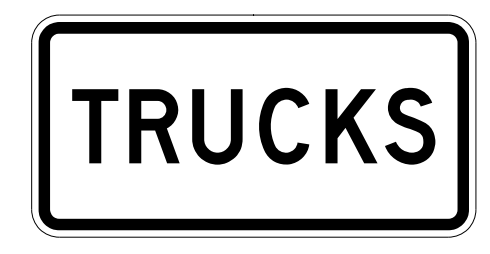


24" X 12"

(SEE SIGN DESIGN #308, SHEET SIGN-4F)

(MOUNT BELOW SIGN #414
IN 12 INSTALLATIONS)

309 QUANTITY REQ'D 2

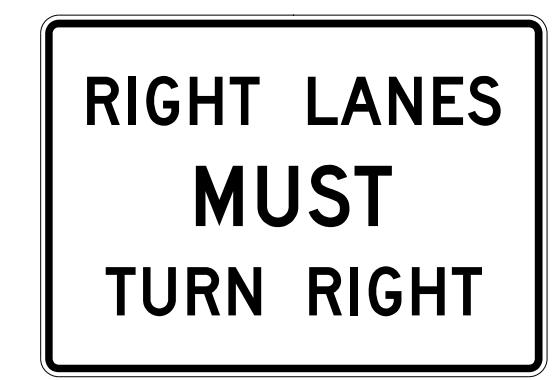

36" X 30"

(SEE SIGN DESIGN #309, SHEET SIGN-4F)

ONE "U" POST PER SIGN

TIP NO. U-4405	SHEET NO. SIGN-3B
APPROVED: <i>Betsy L. Watson</i> DATE: 4/19/2018	



DOCUMENT NOT CONSIDERED FINAL
UNLESS ALL SIGNATURES COMPLETED



4/19/2018
U:\Tr\offic\Signing\CADD\Signing\Signing Plan Sheets\Proposed Signing\U-4405 Title Sheet and Details.dgn
Jhambright

TYPE "E" SIGNS