


TIP NO.	SHEET NO.
U-4405	SIGN-6
APPROVED: <i>Betsy L. Watson</i> 4/19/2018	
SEAL	
DOCUMENT NOT CONSIDERED FINAL UNLESS ALL SIGNATURES COMPLETED	



- PROJECT NOTES**
- DISPOSAL OF SIGN SYSTEM, U-CHANNEL
  - DISPOSAL OF SIGN SYSTEM, WOOD
  - DISPOSAL OF SIGN SYSTEM, STEEL BEAM
  - DISPOSAL OF SUPPORT, U-CHANNEL
  - DISPOSAL OF SUPPORT, WOOD
  - DISPOSAL OF SIGN, A OR B (OVERHEAD)
  - DISPOSAL OF SIGN SYSTEM ON SPANWIRE
  - RELOCATE SIGN, TYPE D
  - SIGN ERECTION, TYPE A (OVERHEAD)
  - SIGN ERECTION, TYPE A (GROUND MOUNTED)
  - SIGN ERECTION, TYPE D, E, AND F
  - SIGN ERECTION, RELOCATE SIGN TYPE D

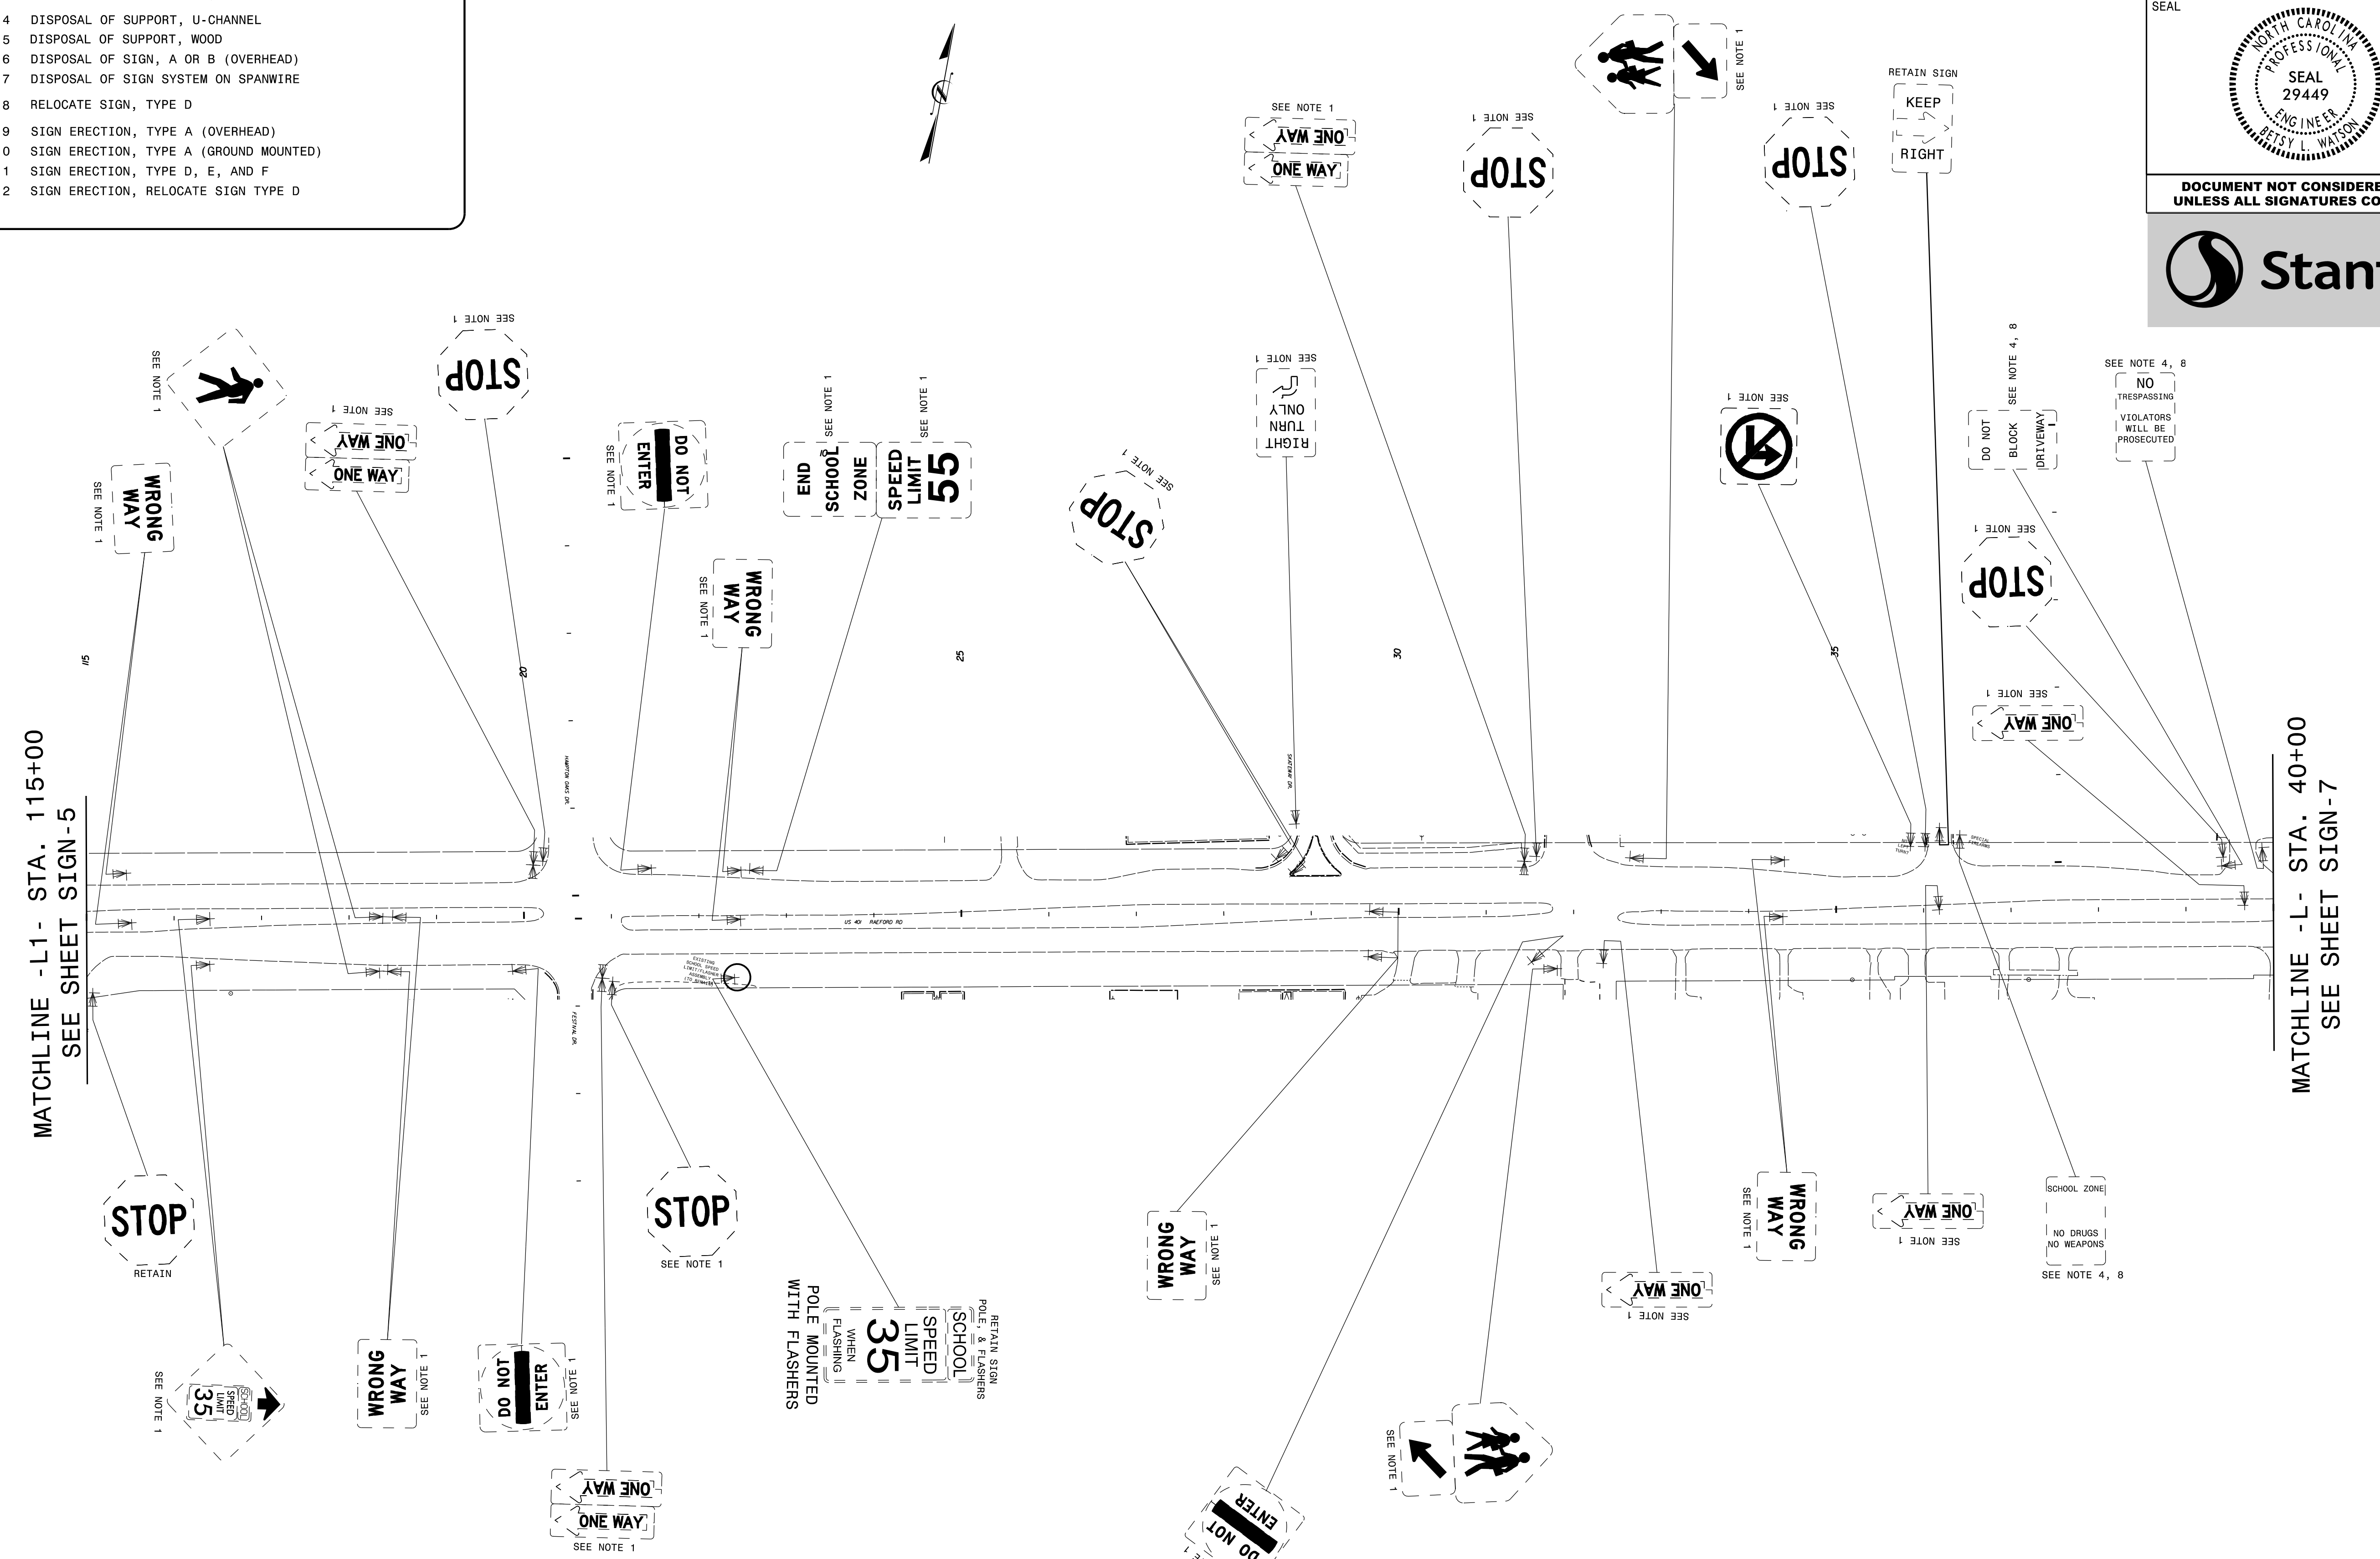

4/19/2018  
 Us:\Traffic\Signing\CADD\Signing\Plan Sheets\Existing Signs\U-4405\EXISTING\_SIGN\_06.dgn  
 Inambari

EXISTING SIGNING