
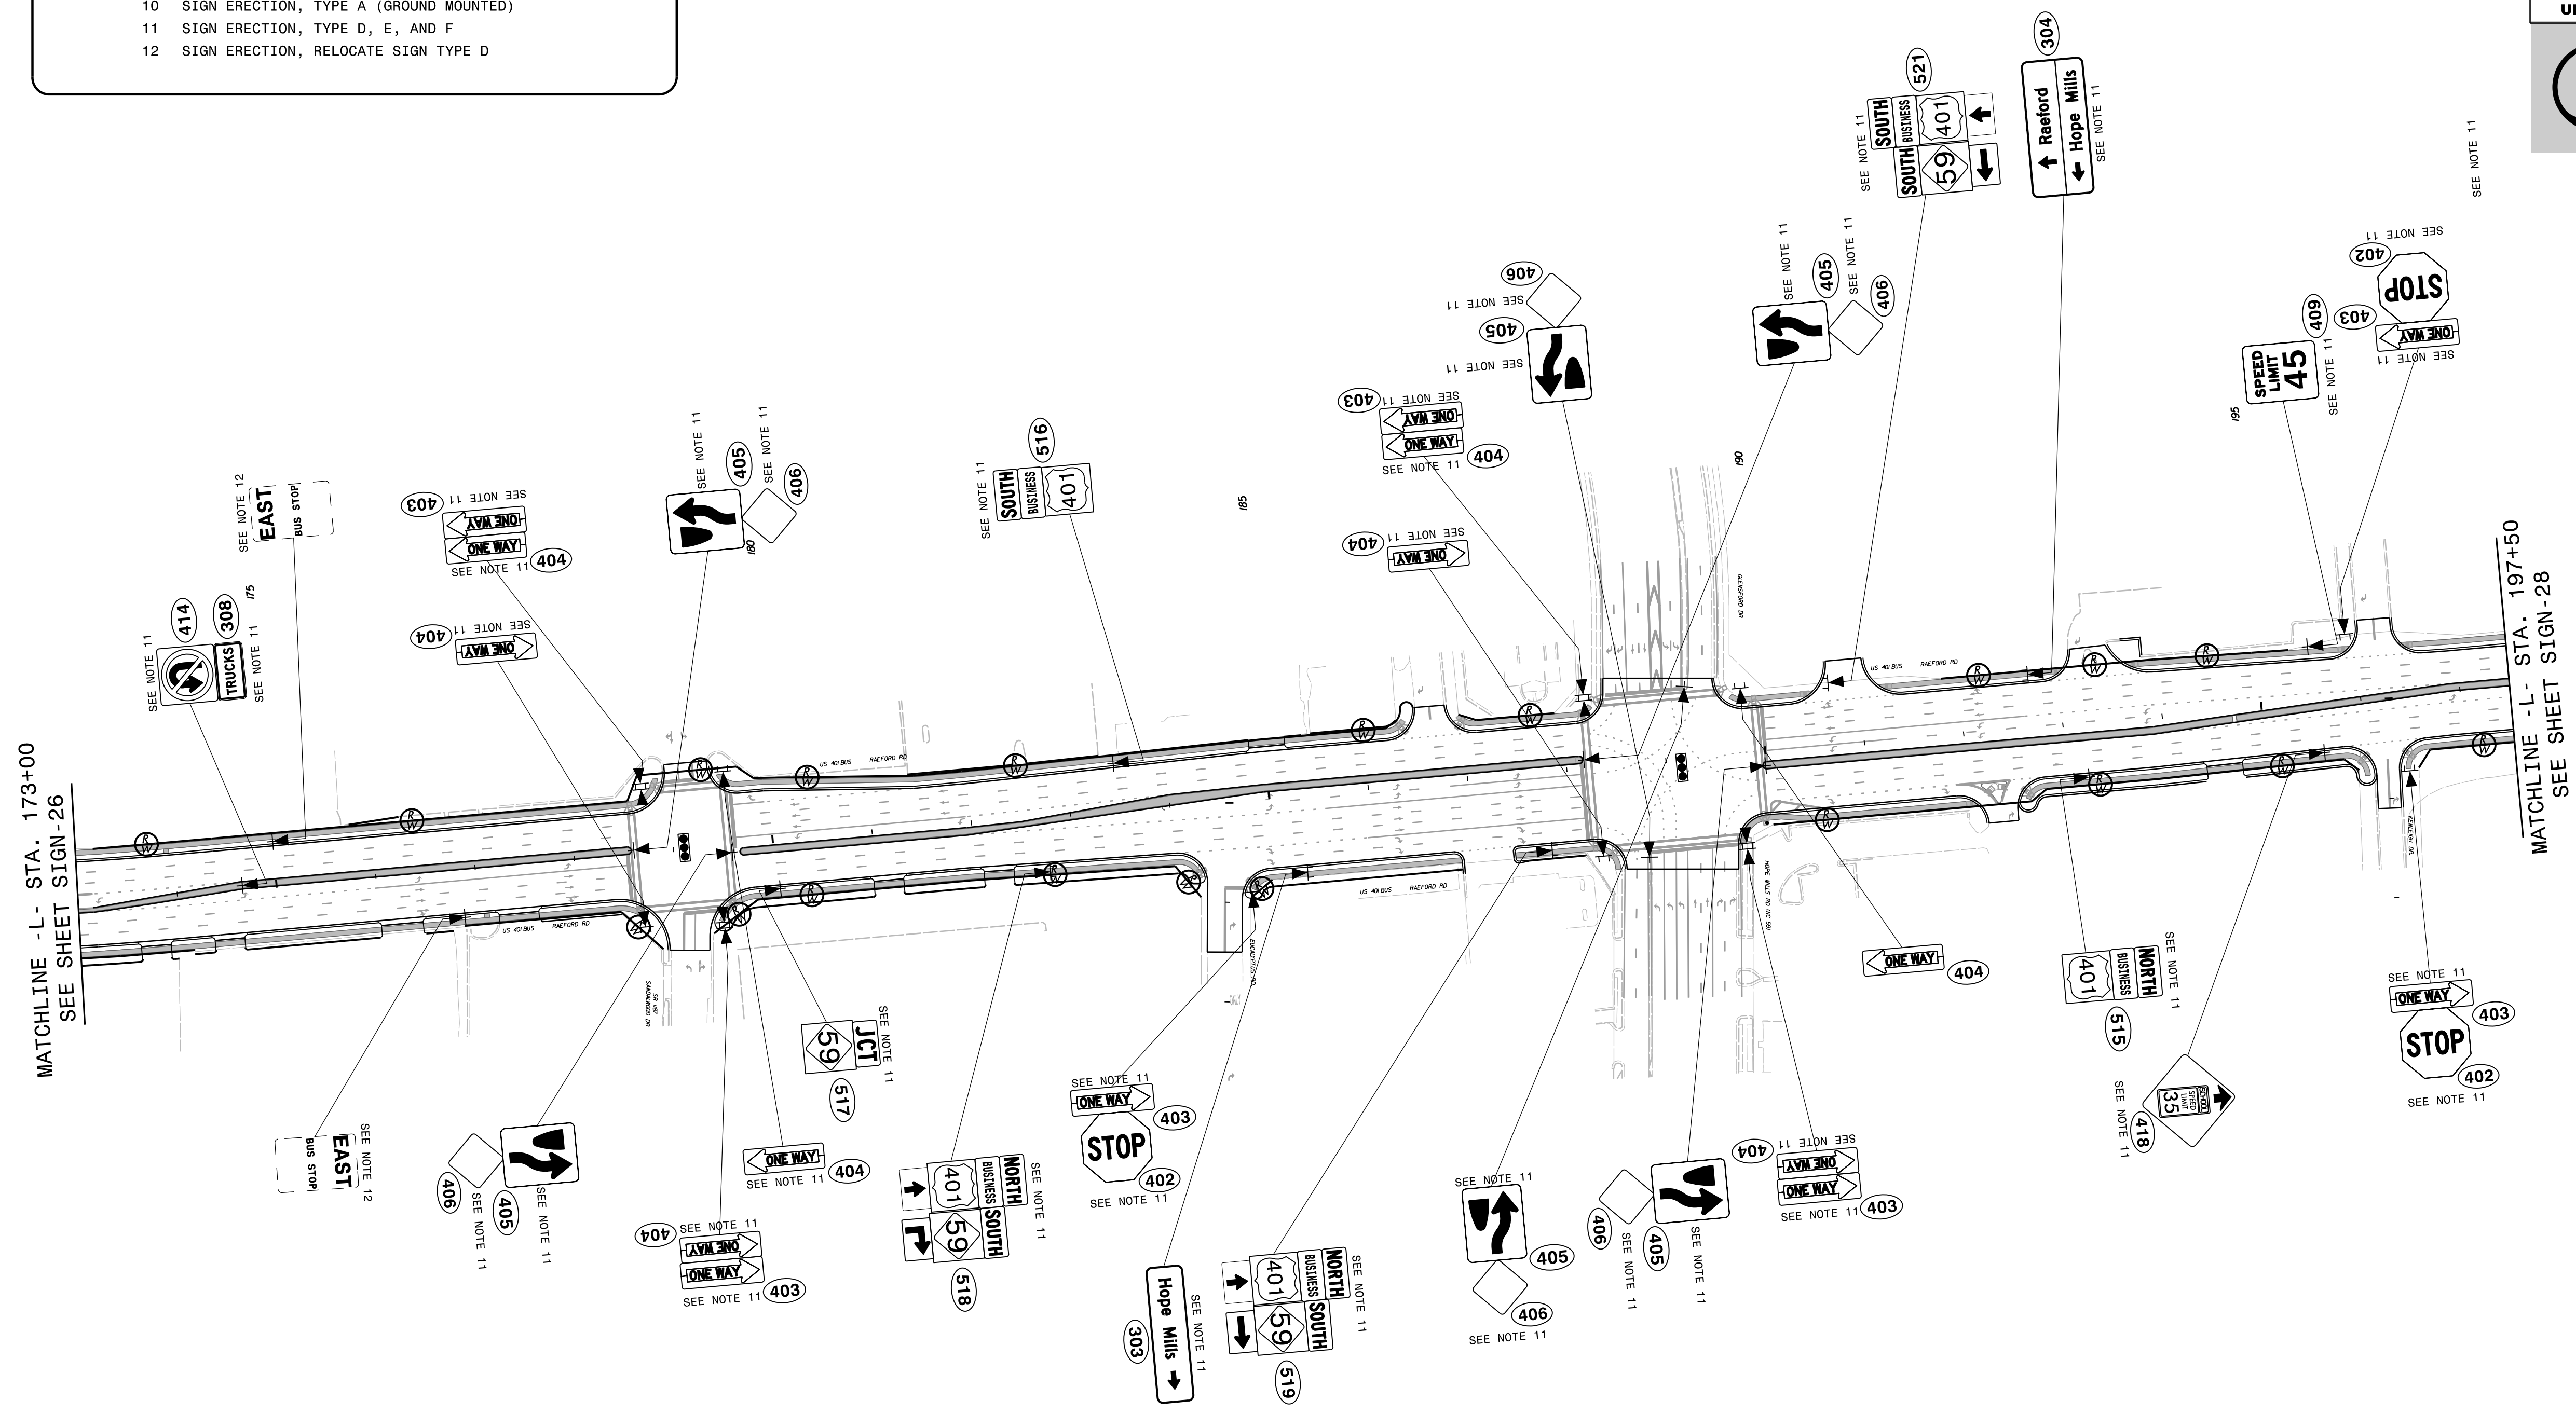


TIP NO.	SHEET NO.
U-4405	SIGN-27
APPROVED: <i>Patsy L. Watson</i> DATE: 4/19/2018	
SEAL 	
DOCUMENT NOT CONSIDERED FINAL UNLESS ALL SIGNATURES COMPLETED	



- PROJECT NOTES**
- DISPOSAL OF SIGN SYSTEM, U-CHANNEL
 - DISPOSAL OF SIGN SYSTEM, WOOD
 - DISPOSAL OF SIGN SYSTEM, STEEL BEAM
 - DISPOSAL OF SUPPORT, U-CHANNEL
 - DISPOSAL OF SUPPORT, WOOD
 - DISPOSAL OF SIGN, A OR B (OVERHEAD)
 - DISPOSAL OF SIGN SYSTEM ON SPANWIRE
 - RELOCATE SIGN, TYPE D
 - SIGN ERECTION, TYPE A (OVERHEAD)
 - SIGN ERECTION, TYPE A (GROUND MOUNTED)
 - SIGN ERECTION, TYPE D, E, AND F
 - SIGN ERECTION, RELOCATE SIGN TYPE D



MATCHLINE - L- STA. 173+00
SEE SHEET SIGN-26

MATCHLINE - L- STA. 197+50
SEE SHEET SIGN-28

PROPOSED SIGNING
(-L- Sta. 173+00 to -L- Sta. 197+50)

4/19/2018
Us:\Traffic\Signing\CADD\Signing\Plan Sheets\Pr-oposed Signing\U-4405_PROPOSED_SIGN-27.dgn
hambright