
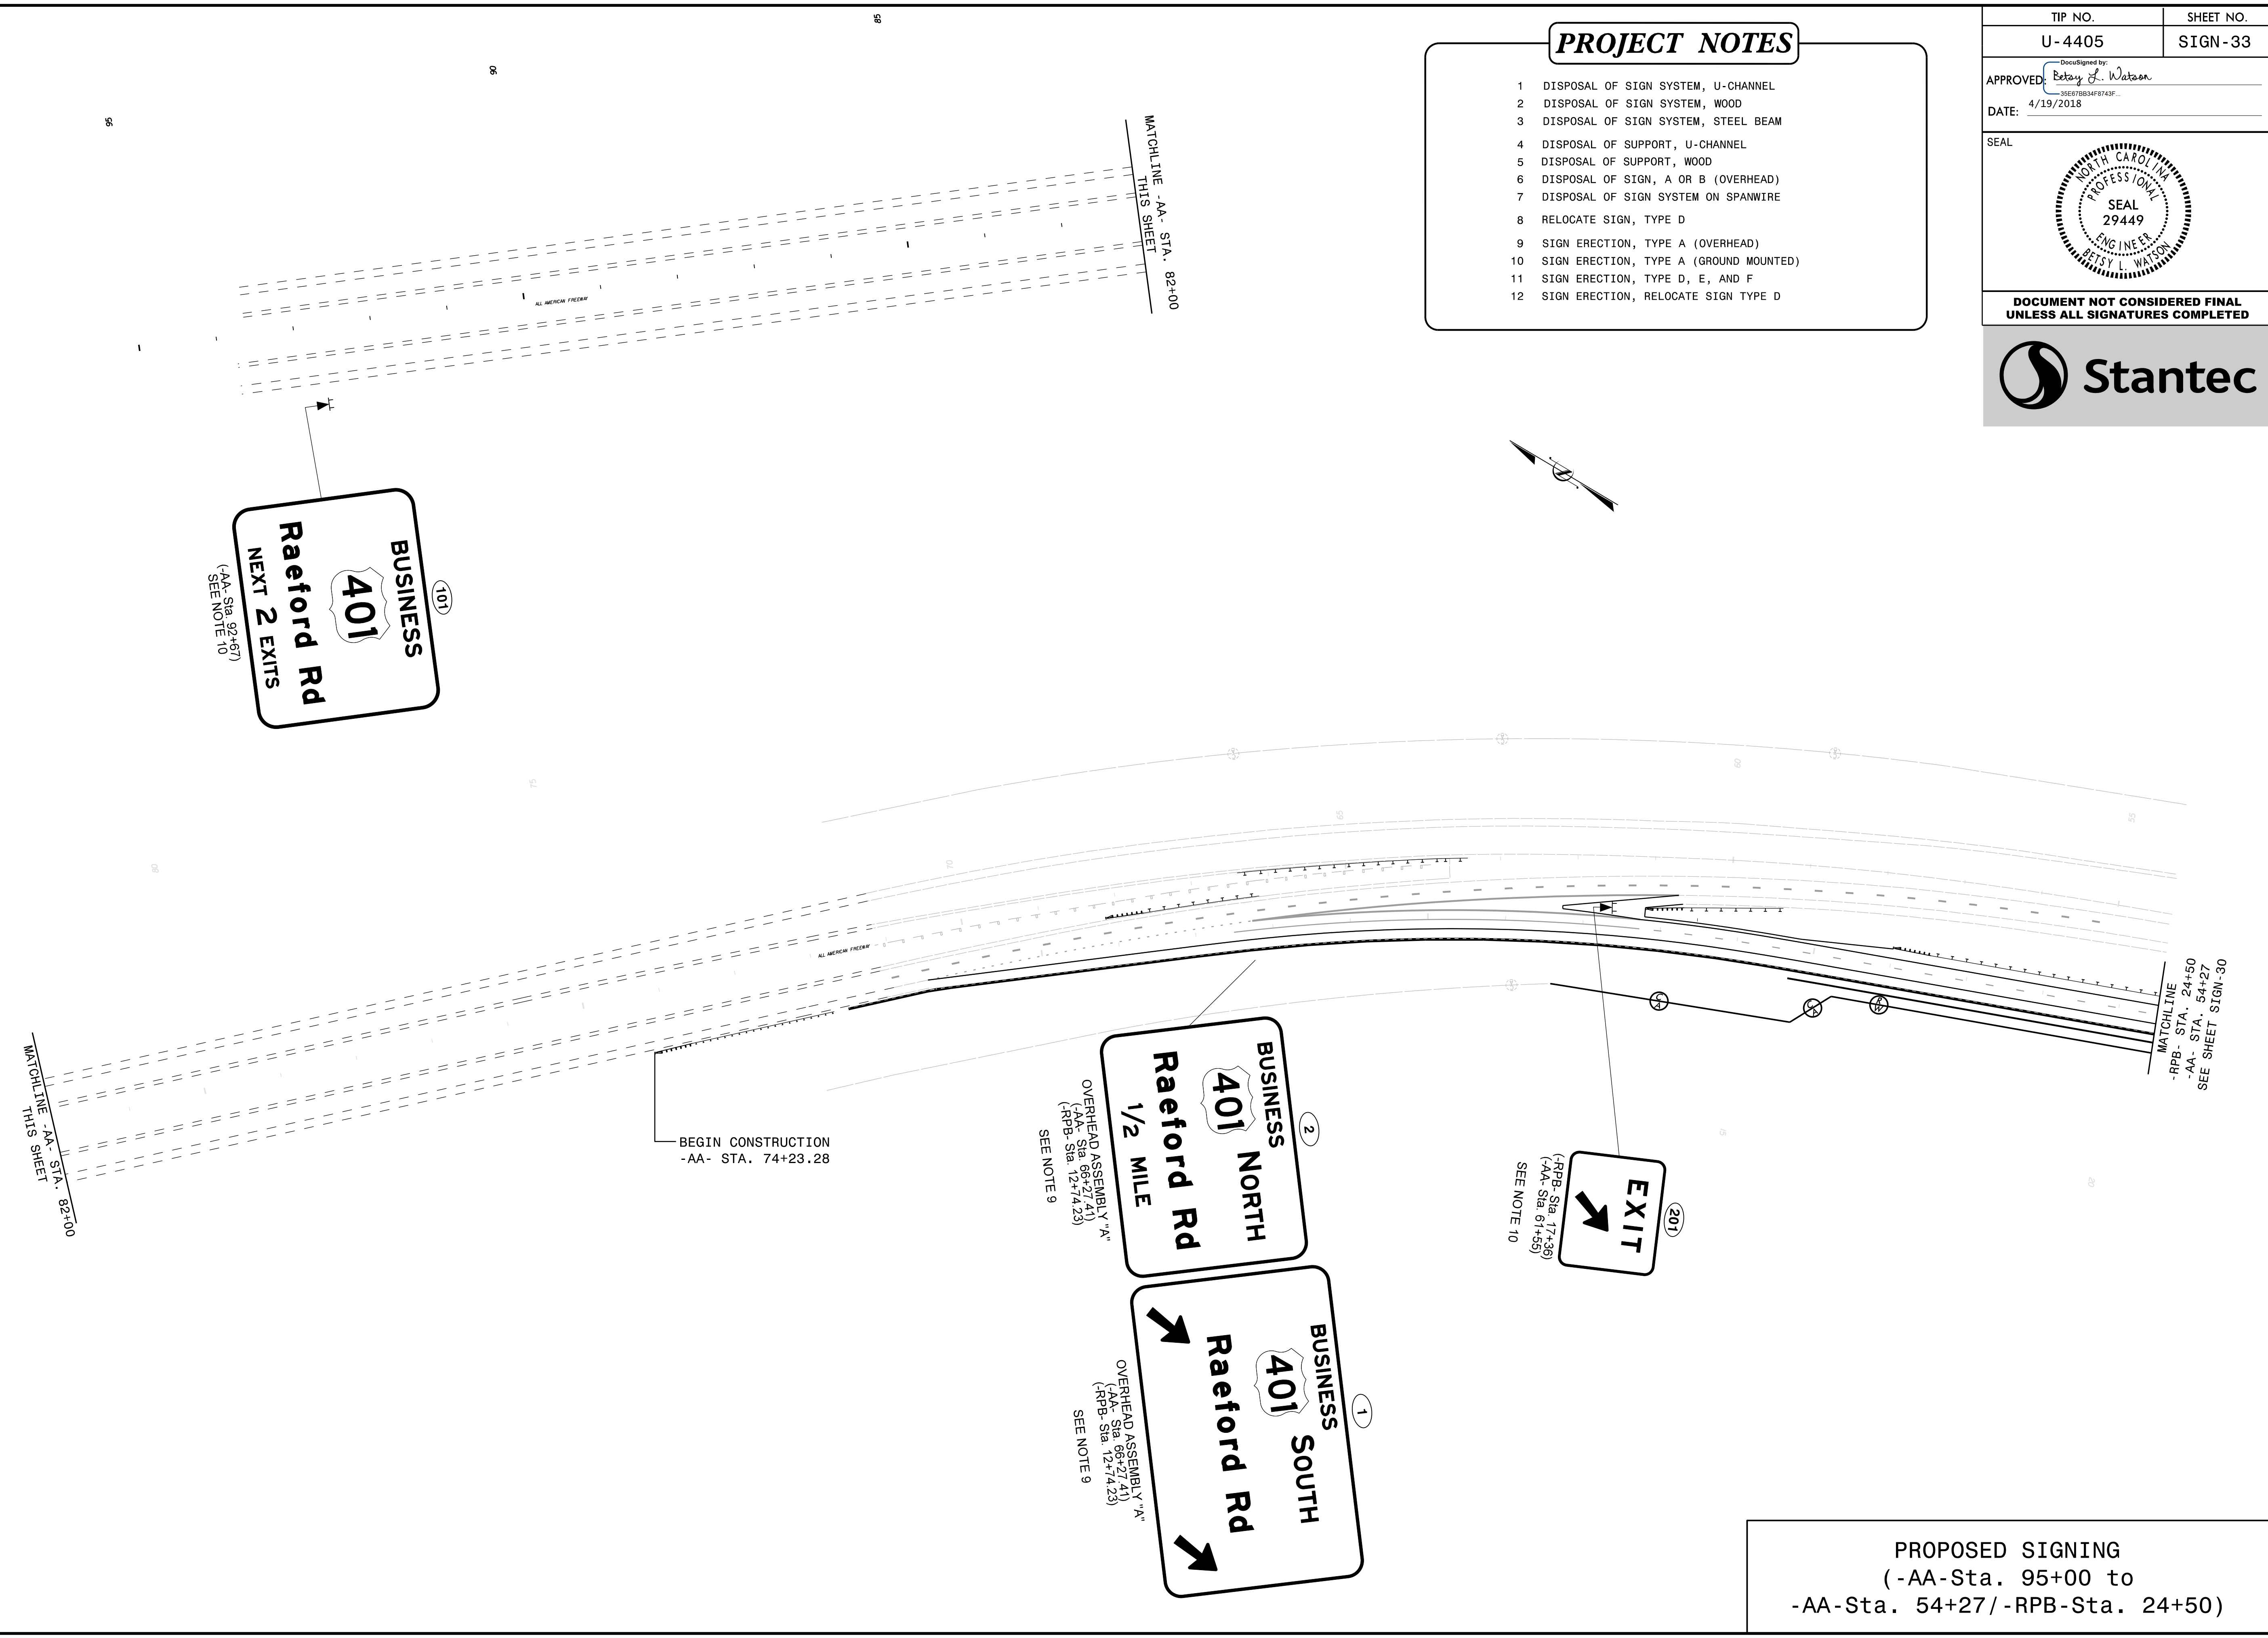


TIP NO.	SHEET NO.
U-4405	SIGN-33
APPROVED: <i>Petsy L. Watson</i> <small>DocuSigned by: 30E67B834F8743F...</small>	
DATE: 4/19/2018	
SEAL	
	
DOCUMENT NOT CONSIDERED FINAL UNLESS ALL SIGNATURES COMPLETED	

- PROJECT NOTES**
- 1 DISPOSAL OF SIGN SYSTEM, U-CHANNEL
 - 2 DISPOSAL OF SIGN SYSTEM, WOOD
 - 3 DISPOSAL OF SIGN SYSTEM, STEEL BEAM
 - 4 DISPOSAL OF SUPPORT, U-CHANNEL
 - 5 DISPOSAL OF SUPPORT, WOOD
 - 6 DISPOSAL OF SIGN, A OR B (OVERHEAD)
 - 7 DISPOSAL OF SIGN SYSTEM ON SPANWIRE
 - 8 RELOCATE SIGN, TYPE D
 - 9 SIGN ERECTION, TYPE A (OVERHEAD)
 - 10 SIGN ERECTION, TYPE A (GROUND MOUNTED)
 - 11 SIGN ERECTION, TYPE D, E, AND F
 - 12 SIGN ERECTION, RELOCATE SIGN TYPE D



PROPOSED SIGNING
(-AA- Sta. 95+00 to
-AA- Sta. 54+27 / -RPB- Sta. 24+50)

4/19/2018
U:\Traffic\Signing\CADD\Signing\Plan Sheets\Proposed Signing\U-4405_PROPOSED_SIGN_33.dgn
jhambright