
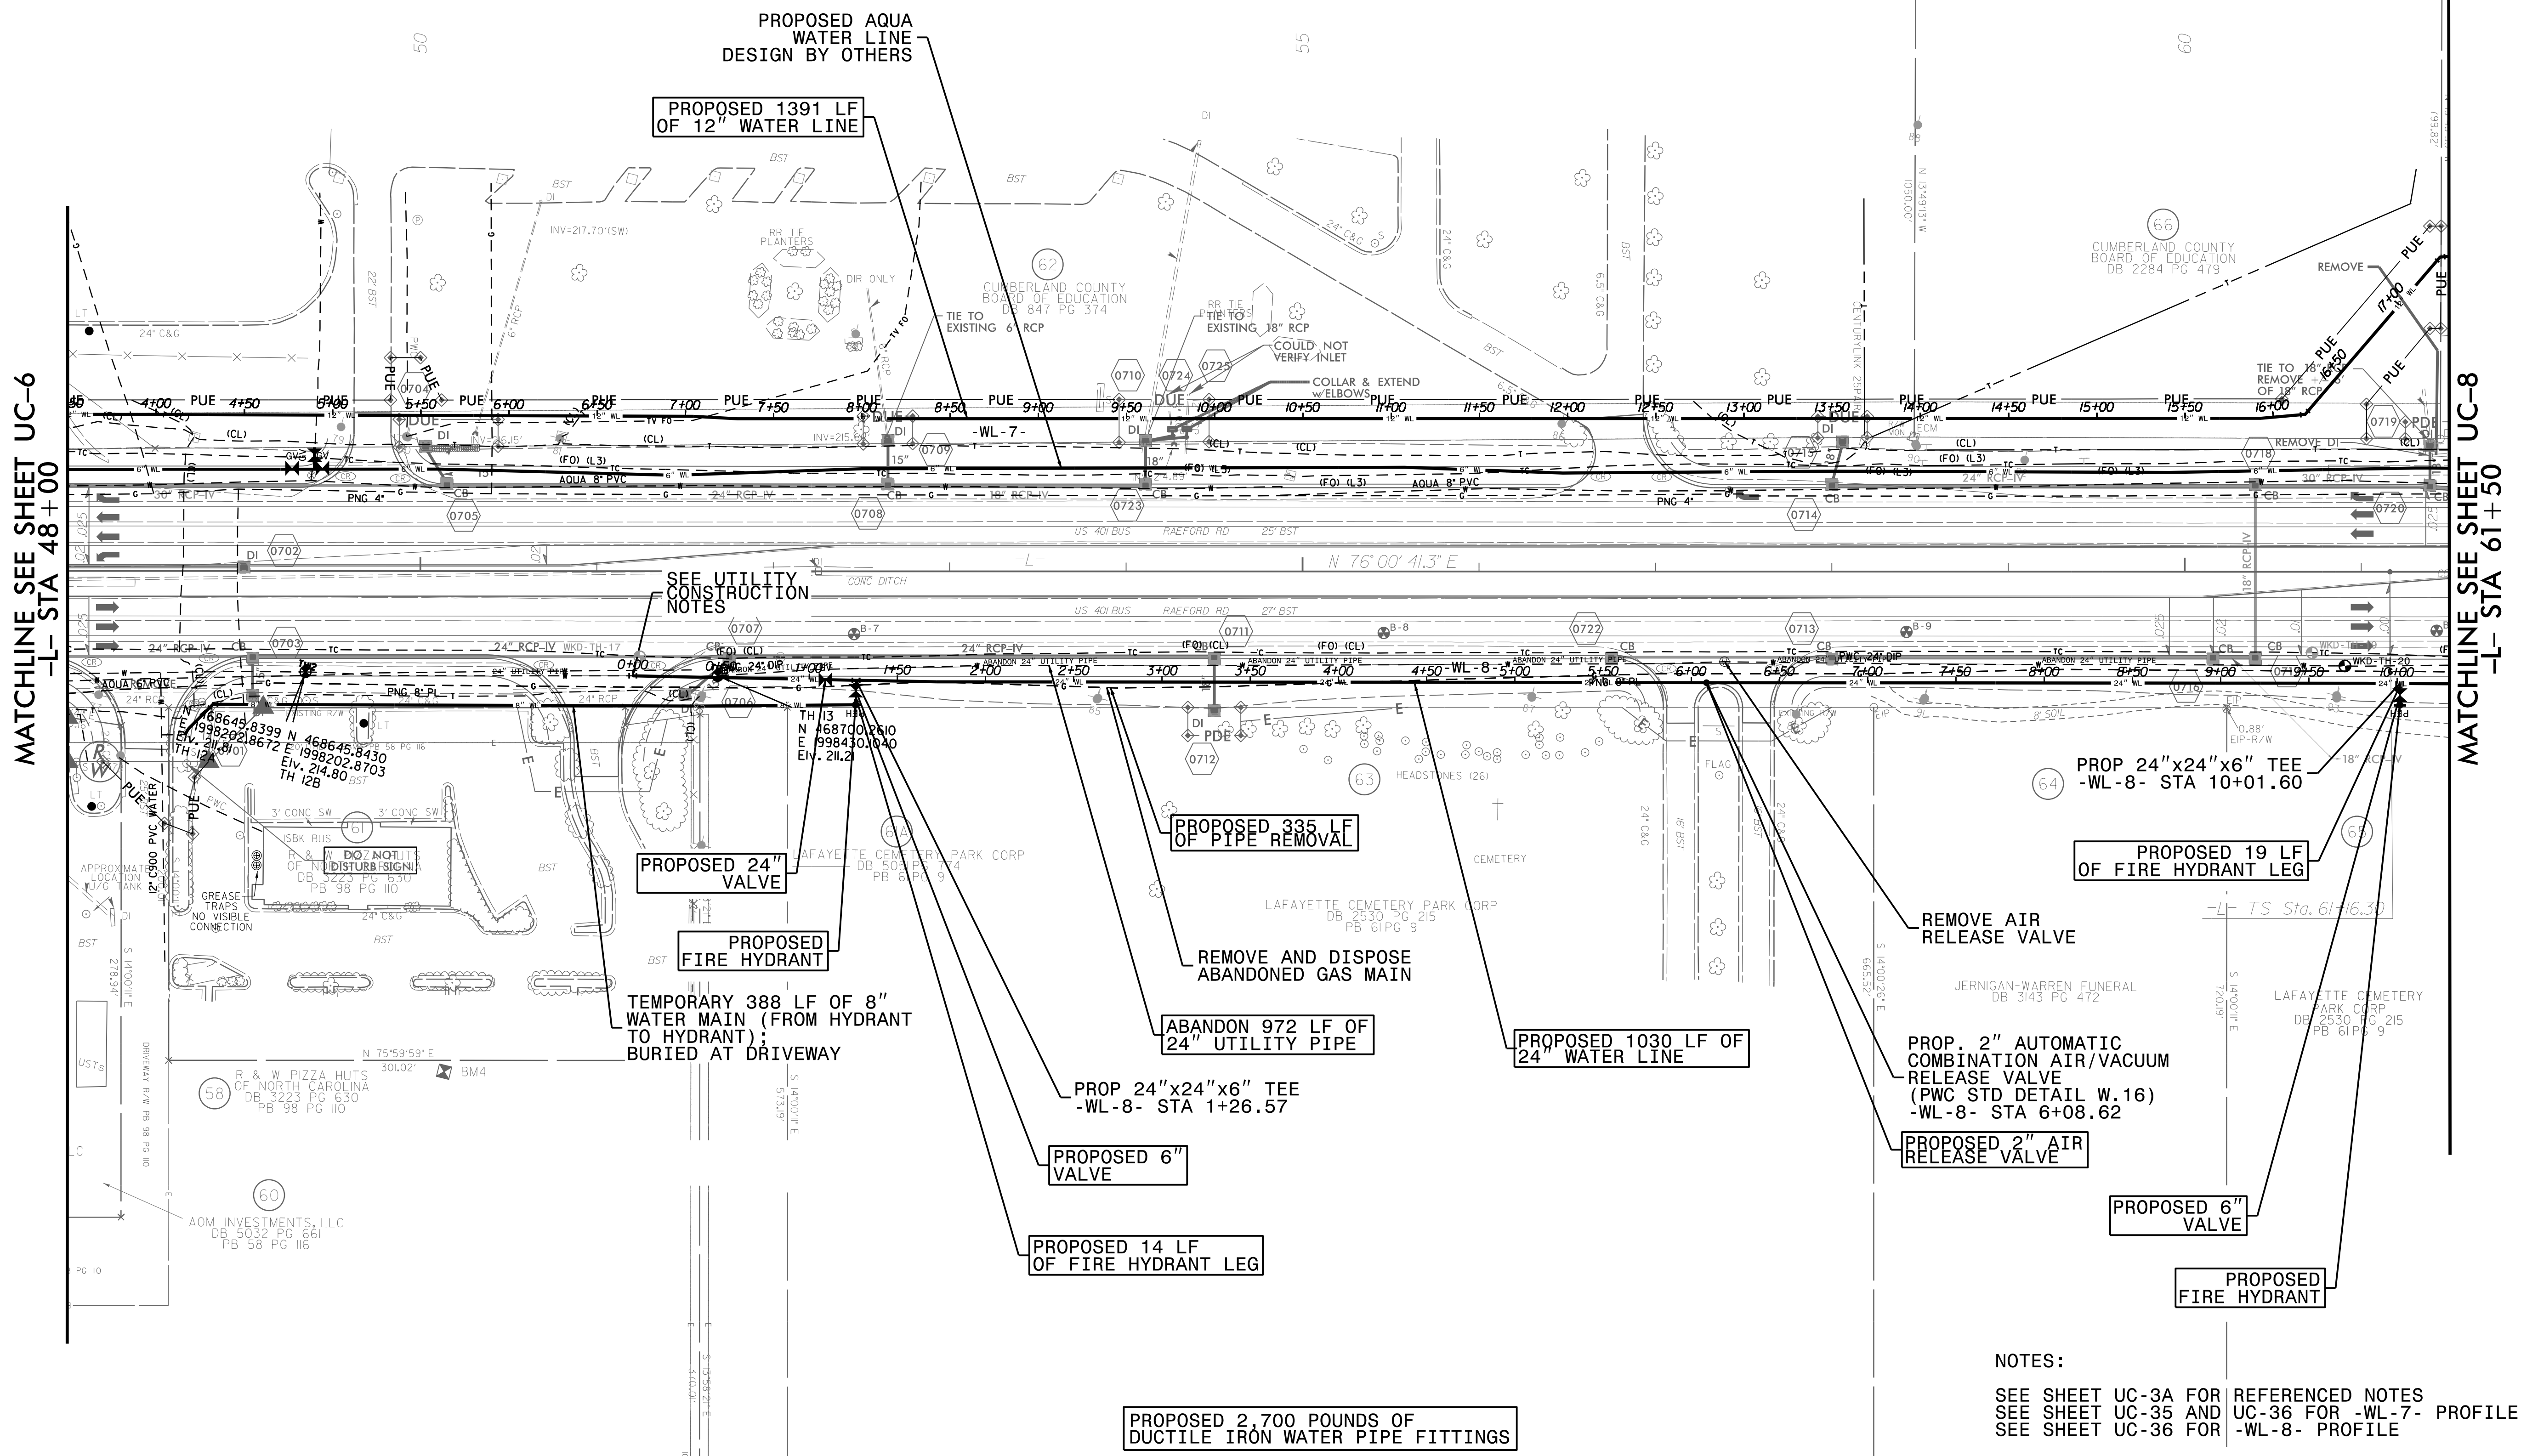


PROJECT REFERENCE NO.	UC-7
DESIGNED BY:	AMH
DRAWN BY:	AMH/AB
CHECKED BY:	AMH
APPROVED BY:	MWF
REVISED:	
NORTH CAROLINA DEPARTMENT OF TRANSPORTATION UTILITIES ENGINEERING SECTION PHONE: (919) 707-6690 FAX: (919) 250-4151	

UTILITY CONSTRUCTION
DOCUMENT NOT CONSIDERED FINAL
UNTIL ALL SIGNATURES ARE COMPLETED

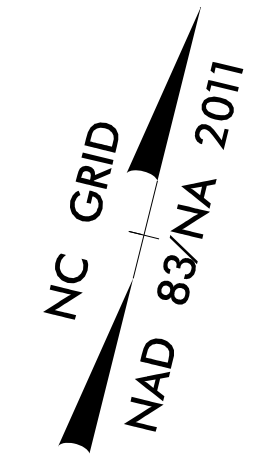

MATCHLINE SEE SHEET UC-6
 -L- STA 48+00

MATCHLINE SEE SHEET UC-8
 -L- STA 61+50

NOTES:
 SEE SHEET UC-3A FOR REFERENCED NOTES
 SEE SHEET UC-35 AND UC-36 FOR -WL-7- PROFILE
 SEE SHEET UC-36 FOR -WL-8- PROFILE

3-MAY-2018 14:39
 L:\Projects\1700RA Raeford Road NCDOT U 4405\CADD\NCDOT PLANS\Utilities\Engineering\UC\Proj\U4405_ut_rdy7_uc07_psh.dgn
 5/14/2018