



PROJECT REFERENCE NO.	SHEET NO.
U-4405	UC-8
DESIGNED BY: AMH	
DRAWN BY: AMH/AB	
CHECKED BY: AMH	
APPROVED BY: MWF	
REVISED:	
NORTH CAROLINA DEPARTMENT OF TRANSPORTATION UTILITIES ENGINEERING SECTION PHONE: (919) 707-6696 FAX: (919) 250-4151	

**UTILITY CONSTRUCTION**  
 DOCUMENT NOT CONSIDERED FINAL  
 UNTIL ALL SIGNATURES ARE COMPLETED

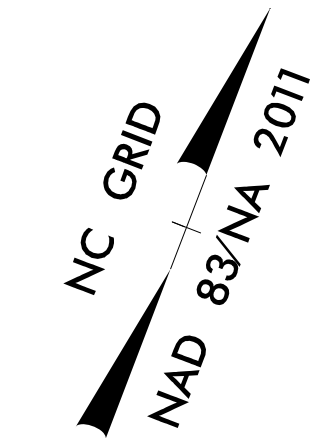

MATCHLINE SEE SHEET UC-7  
-L- STA 61+50

MATCHLINE SEE SHEET UC-9  
-L- STA 74+75

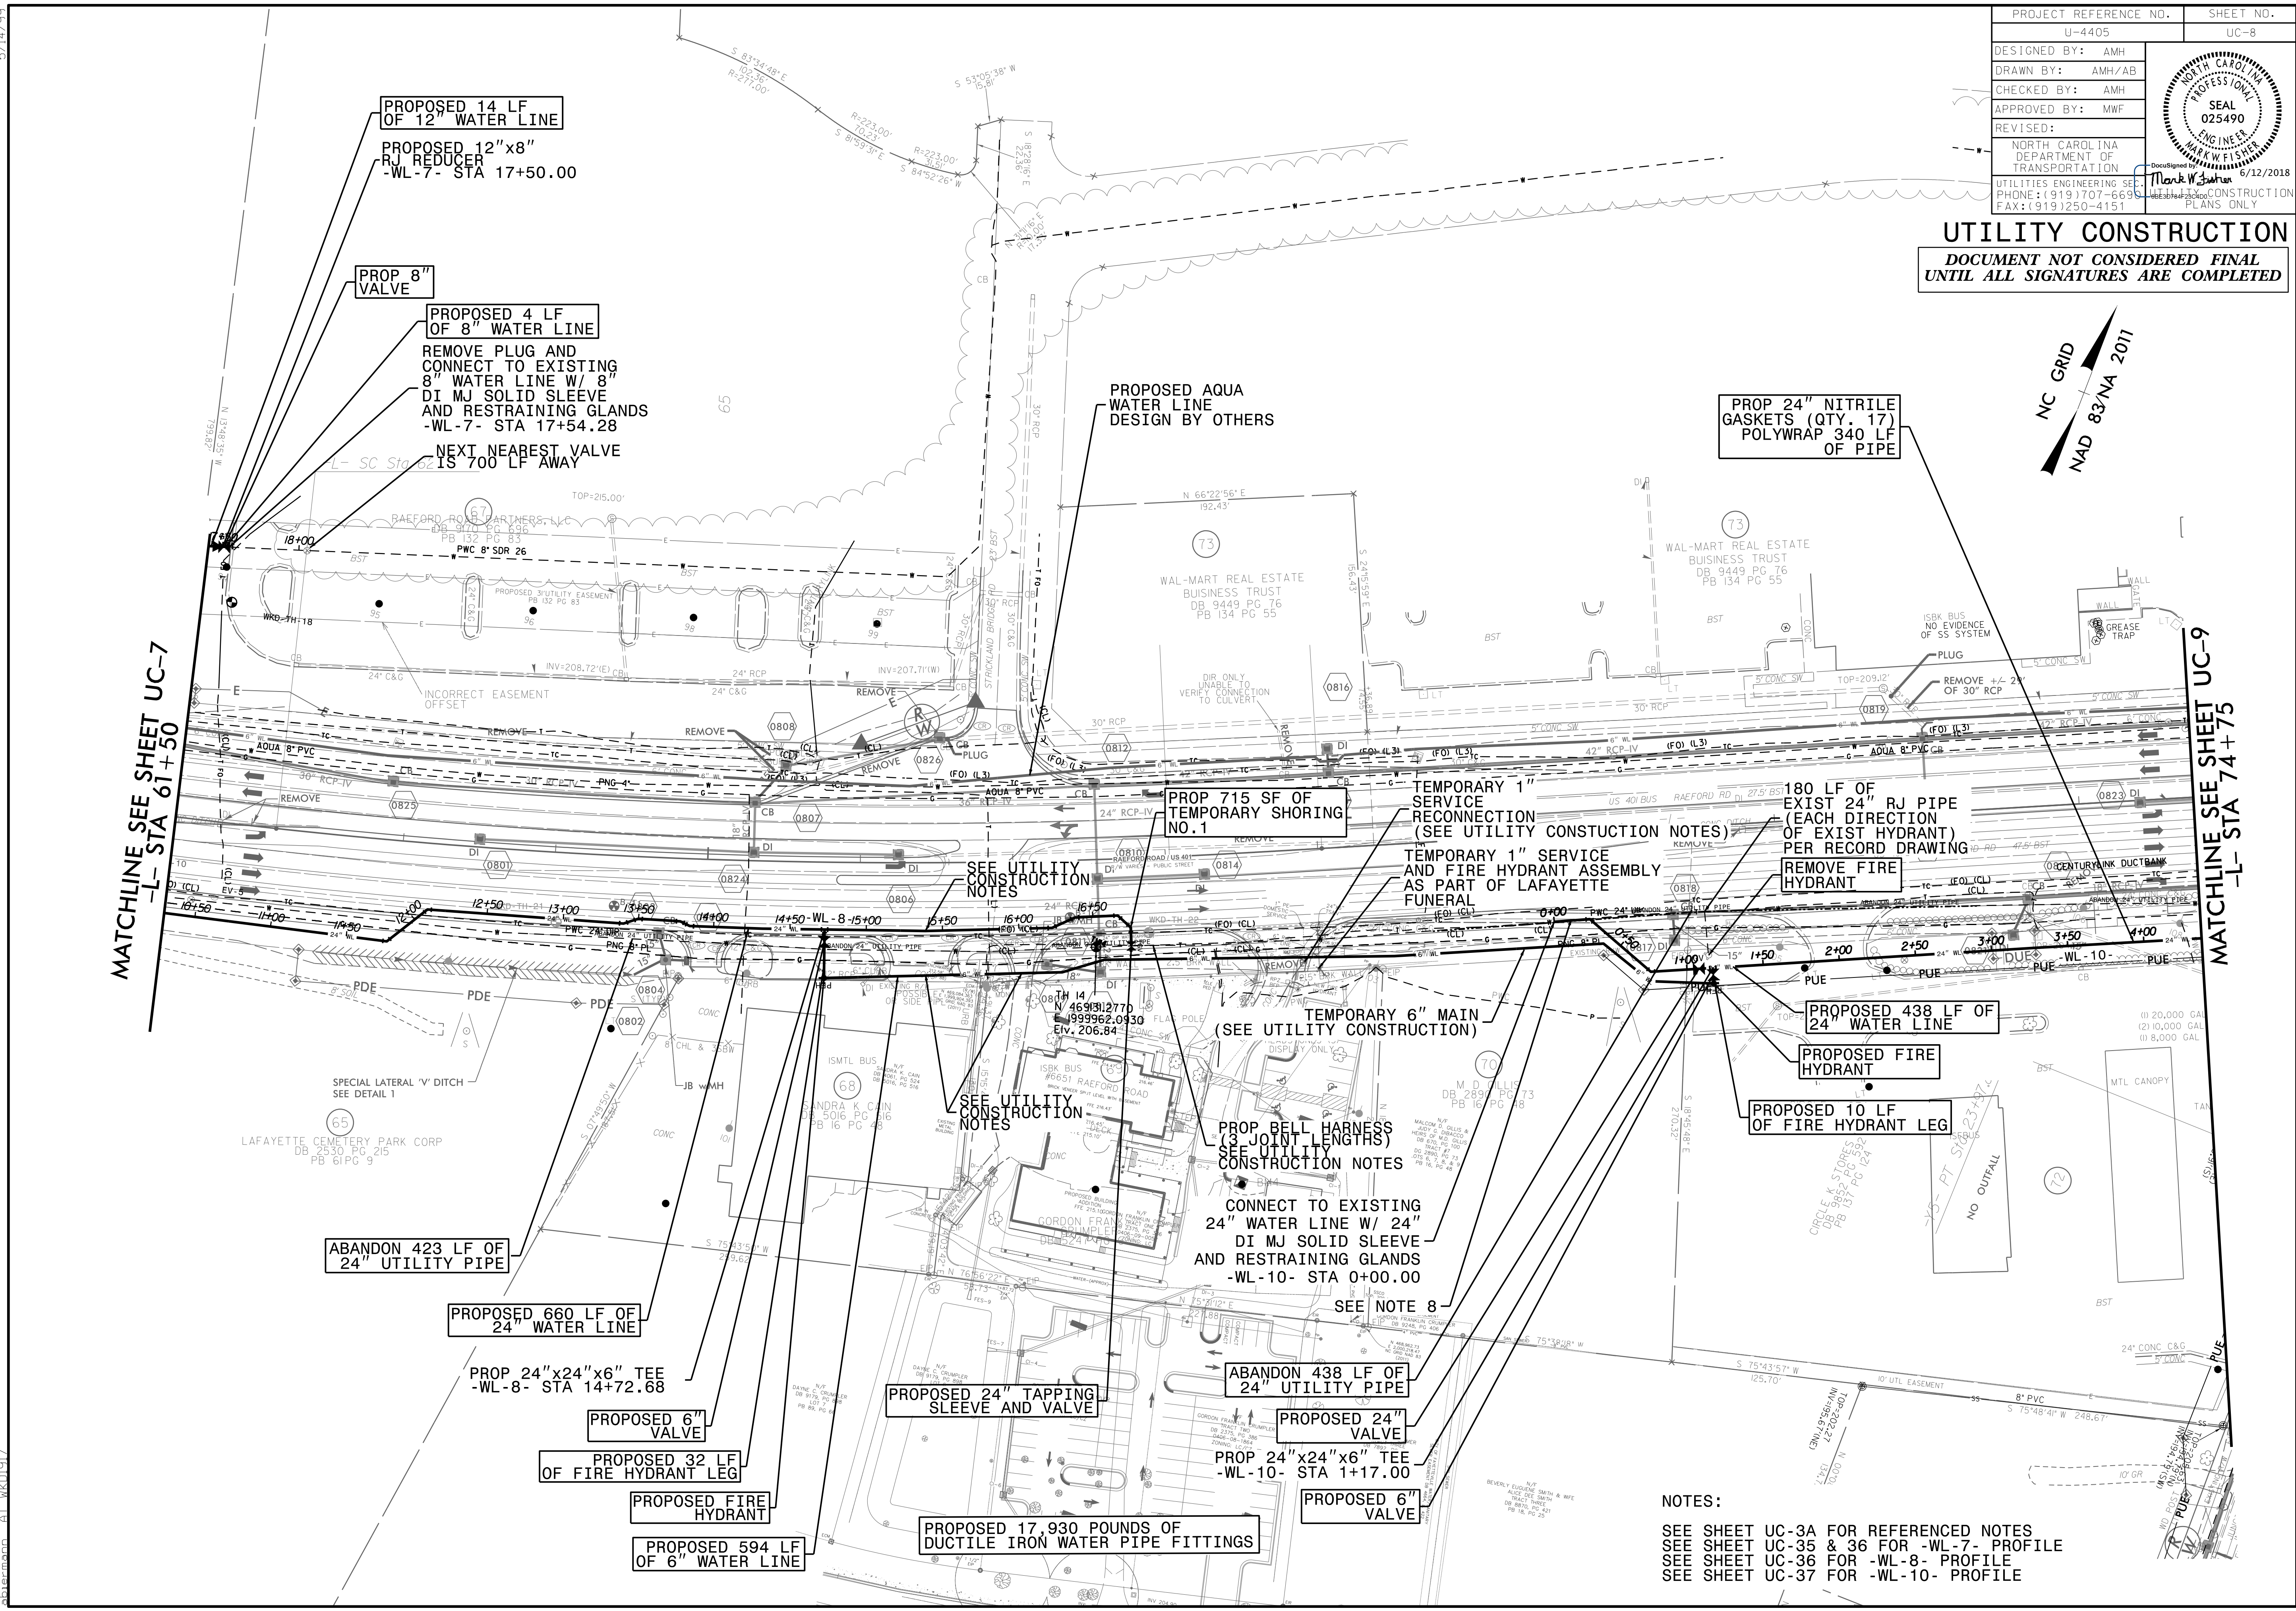

**NOTES:**  
 SEE SHEET UC-3A FOR REFERENCED NOTES  
 SEE SHEET UC-35 & 36 FOR -WL-7- PROFILE  
 SEE SHEET UC-36 FOR -WL-8- PROFILE  
 SEE SHEET UC-37 FOR -WL-10- PROFILE

05-JUN-2018 16:20  
 L:\Projects\17700RA -Roeford Road NCDOT U-4405\CADD\NCDOT PLANS\Utilities\Engineering\UC\Proj\U4405\_ut\_rdyf8\_uc08\_psh.dgn  
 5/14/2018