

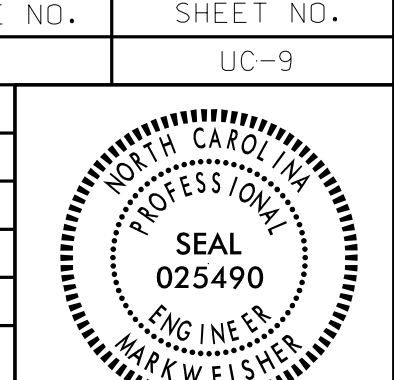


PROJECT REFERENCE NO.	UC-9
SHEET NO.	UC-9
DESIGNED BY:	AMH
DRAWN BY:	AMH/AB
CHECKED BY:	AMH
APPROVED BY:	MWF
REVISED:	
NORTH CAROLINA DEPARTMENT OF TRANSPORTATION	
UTILITIES ENGINEERING SECTION	
PHONE: (919) 707-6696	
FAX: (919) 250-4151	

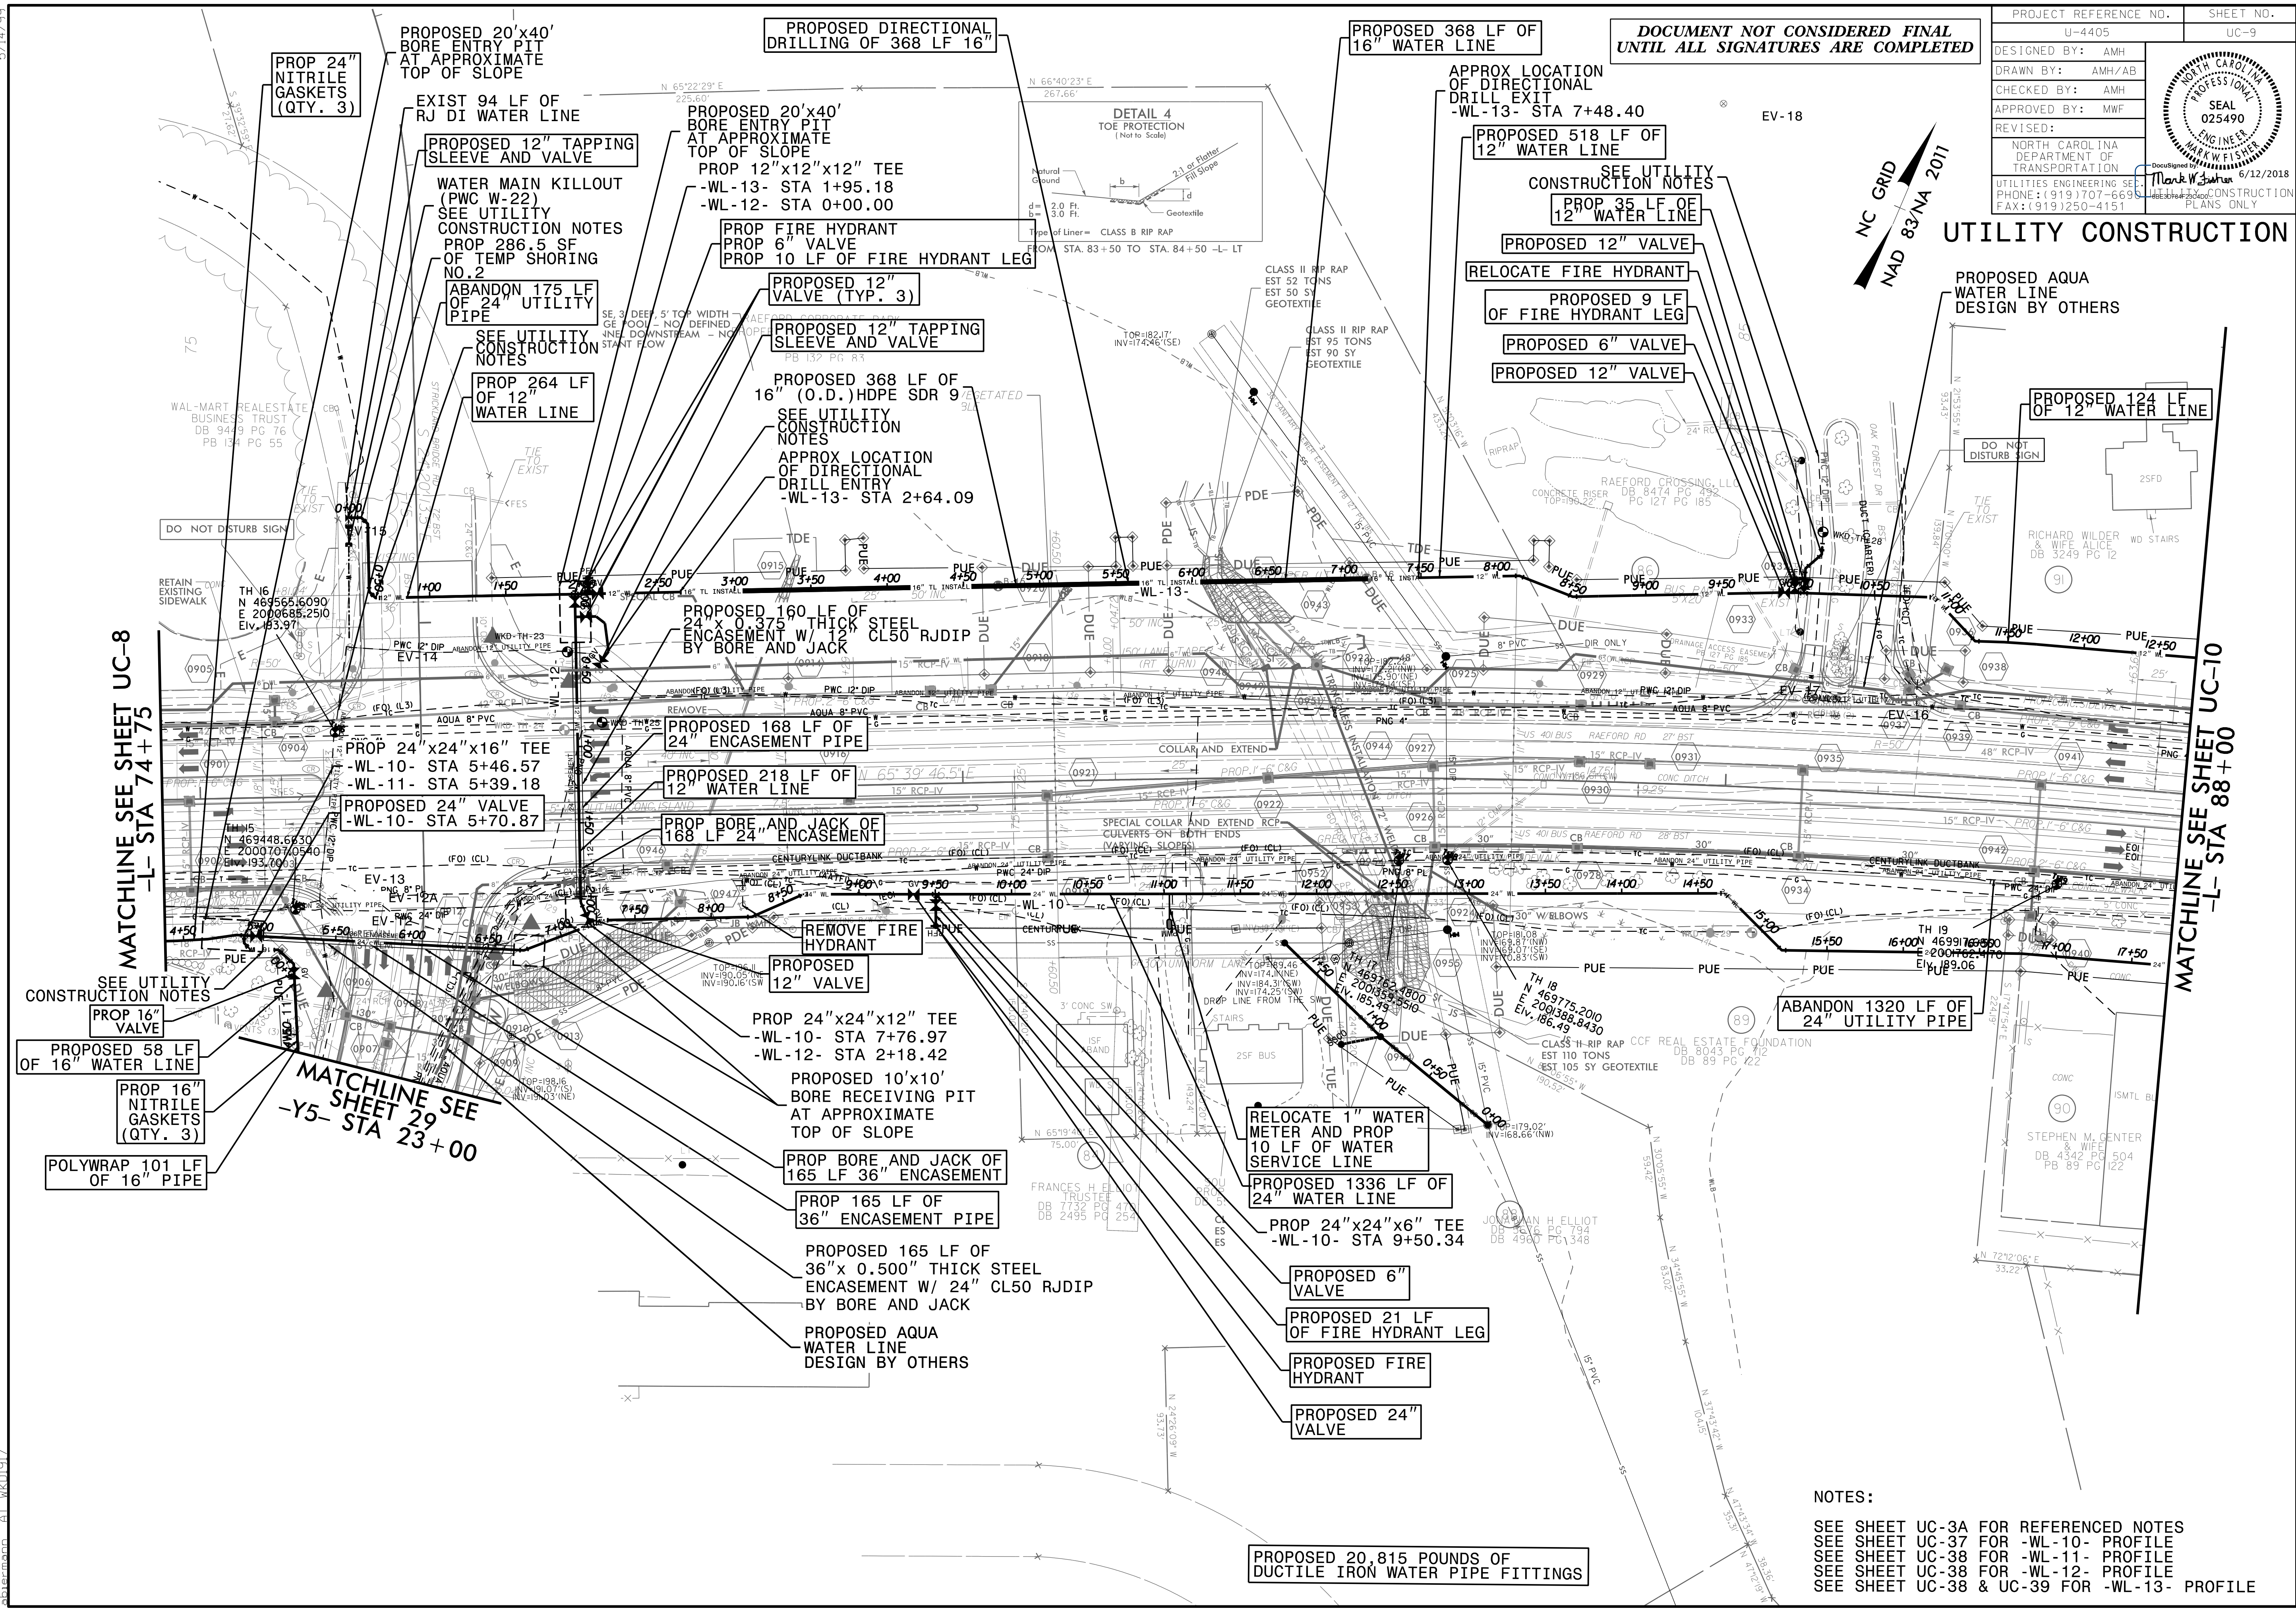

DOCUMENT NOT CONSIDERED FINAL UNTIL ALL SIGNATURES ARE COMPLETED

UTILITY CONSTRUCTION

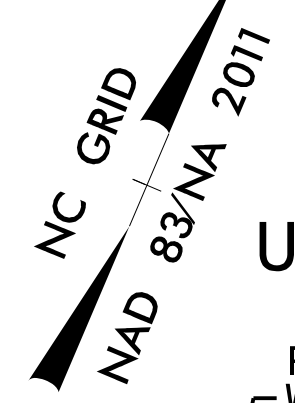

05-JUN-2018 16:25 L:\Projects\2015\017700RA - Reelford Road NCDOT U-4405\CADD\NCDOT PLANS\Utilities\Engineering\UC-9\rdy9_uc09_psh.dgn

NOTES:
 SEE SHEET UC-3A FOR REFERENCED NOTES
 SEE SHEET UC-37 FOR -WL-10- PROFILE
 SEE SHEET UC-38 FOR -WL-11- PROFILE
 SEE SHEET UC-38 FOR -WL-12- PROFILE
 SEE SHEET UC-38 & UC-39 FOR -WL-13- PROFILE

PROPOSED 20,815 POUNDS OF DUCTILE IRON WATER PIPE FITTINGS