

**DOCUMENT NOT CONSIDERED FINAL  
UNTIL ALL SIGNATURES ARE COMPLETED**

PROJECT REFERENCE NO.	SHEET NO.
U-4405	UC-13
DESIGNED BY: AMH	
DRAWN BY: AMH/AB	
CHECKED BY: AMH	
APPROVED BY: MWF	
REVISED:	
UTILITIES ENGINEERING SECTION PHONE: (919) 707-6690 FAX: (919) 250-4151	
NORTH CAROLINA DEPARTMENT OF TRANSPORTATION DATE: 6/12/2018 PLAN ONLY	


NC GRID  
NAD 83/NA 2011

PROP NITRILE GASKETS  
TO BE USED FROM  
-WL-16 STA 0+00  
TO -WL-16 STA 0+89.09  
(SEE UTILITY  
CONSTRUCTION NOTES)

**UTILITY CONSTRUCTION**

MATCHLINE SEE SHEET UC-12  
-L- STA 128+00

MATCHLINE SEE SHEET UC-14  
-L- STA 141+00

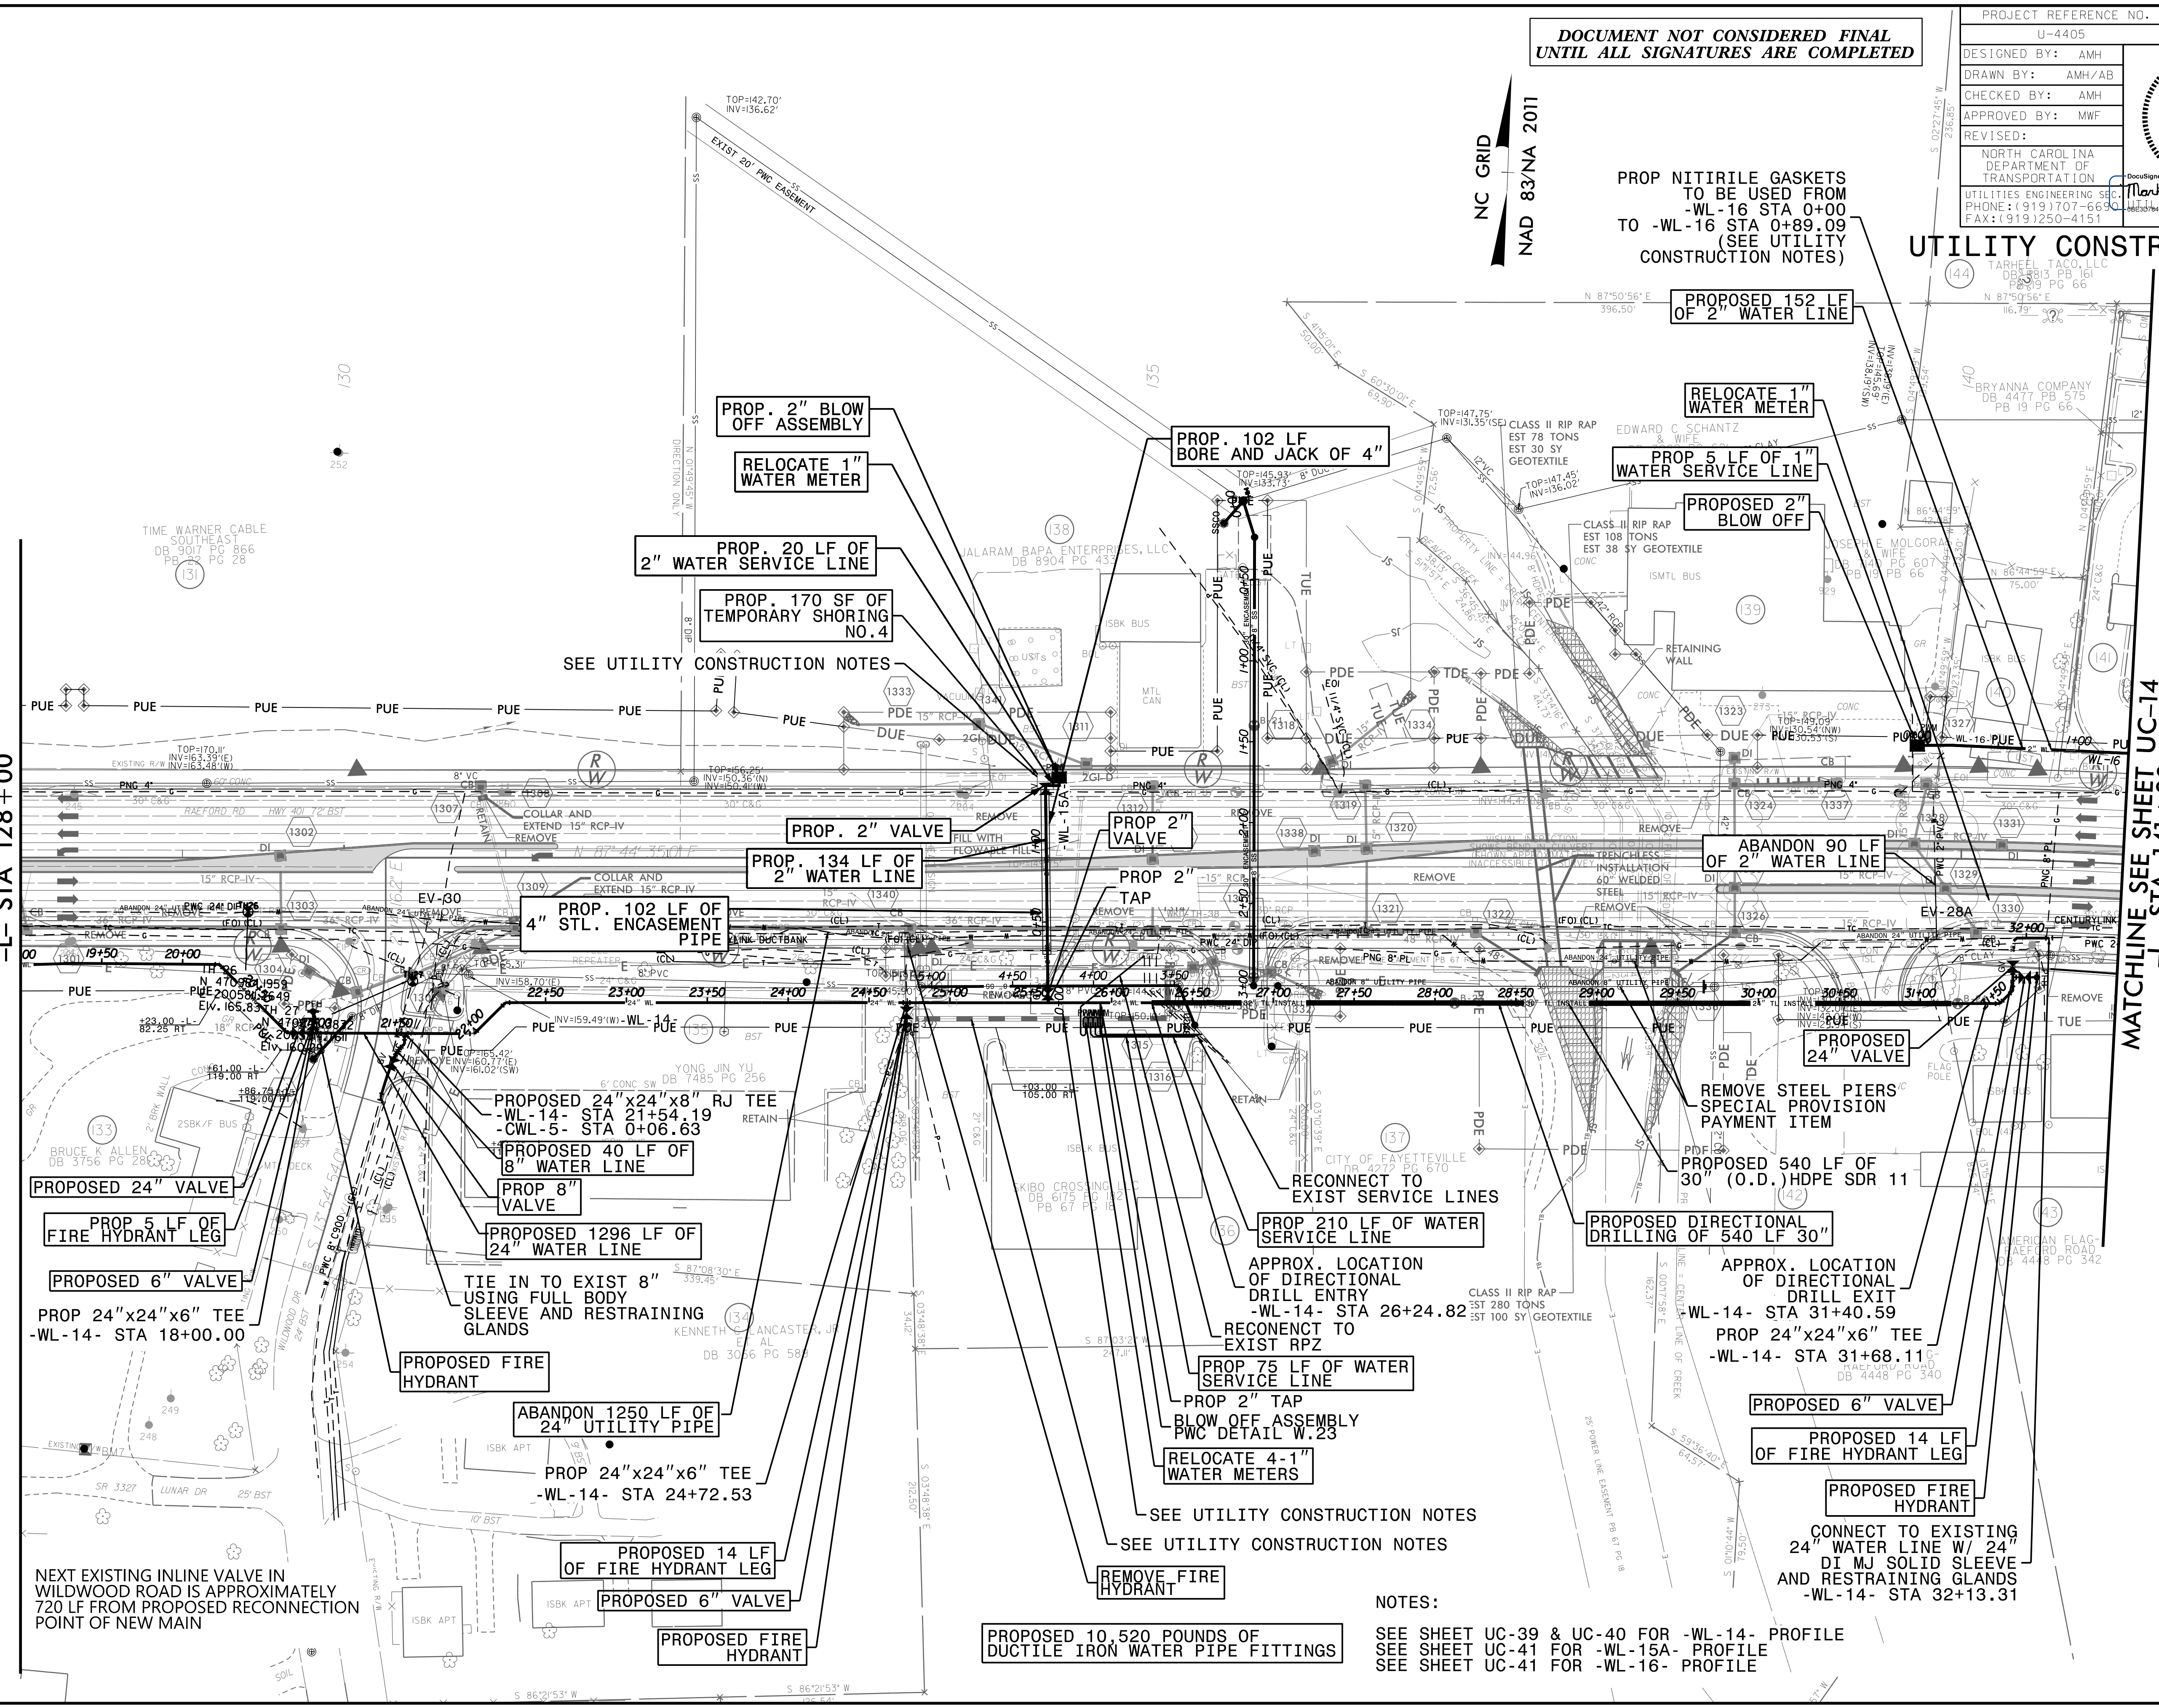

NOTES:  
SEE SHEET UC-39 & UC-40 FOR -WL-14- PROFILE  
SEE SHEET UC-41 FOR -WL-15A- PROFILE  
SEE SHEET UC-41 FOR -WL-16- PROFILE