


05-JUN-2018 16:33  
L:\Projects\2015\15017700RA Raeford Road NCDOT U-4405\CADD\NCDOT PLANS\Utilities\Engineering\UC\Proj\U4405\_ut\_rdlj3\_uci13a\_psh.dgn  
5/14/99

DOCUMENT NOT CONSIDERED FINAL  
UNTIL ALL SIGNATURES ARE COMPLETED

PROJECT REFERENCE NO.	SHEET NO.
U-4405	UC-13A
DESIGNED BY: AMH	
DRAWN BY: AMH/AB	
CHECKED BY: AMH	
APPROVED BY: MWF	
REVISED:	
NORTH CAROLINA PROFESSIONAL ENGINEER SEAL 025490 Mark W. Fisher 6/12/2018	
NORTH CAROLINA DEPARTMENT OF TRANSPORTATION UTILITIES ENGINEERING SECTION PHONE: (919) 707-6699 FAX: (919) 250-4151	

MATCHLINE SEE SHEET UC-12  
-L- STA 128+00

MATCHLINE SEE SHEET UC-14  
-L- STA 141+00

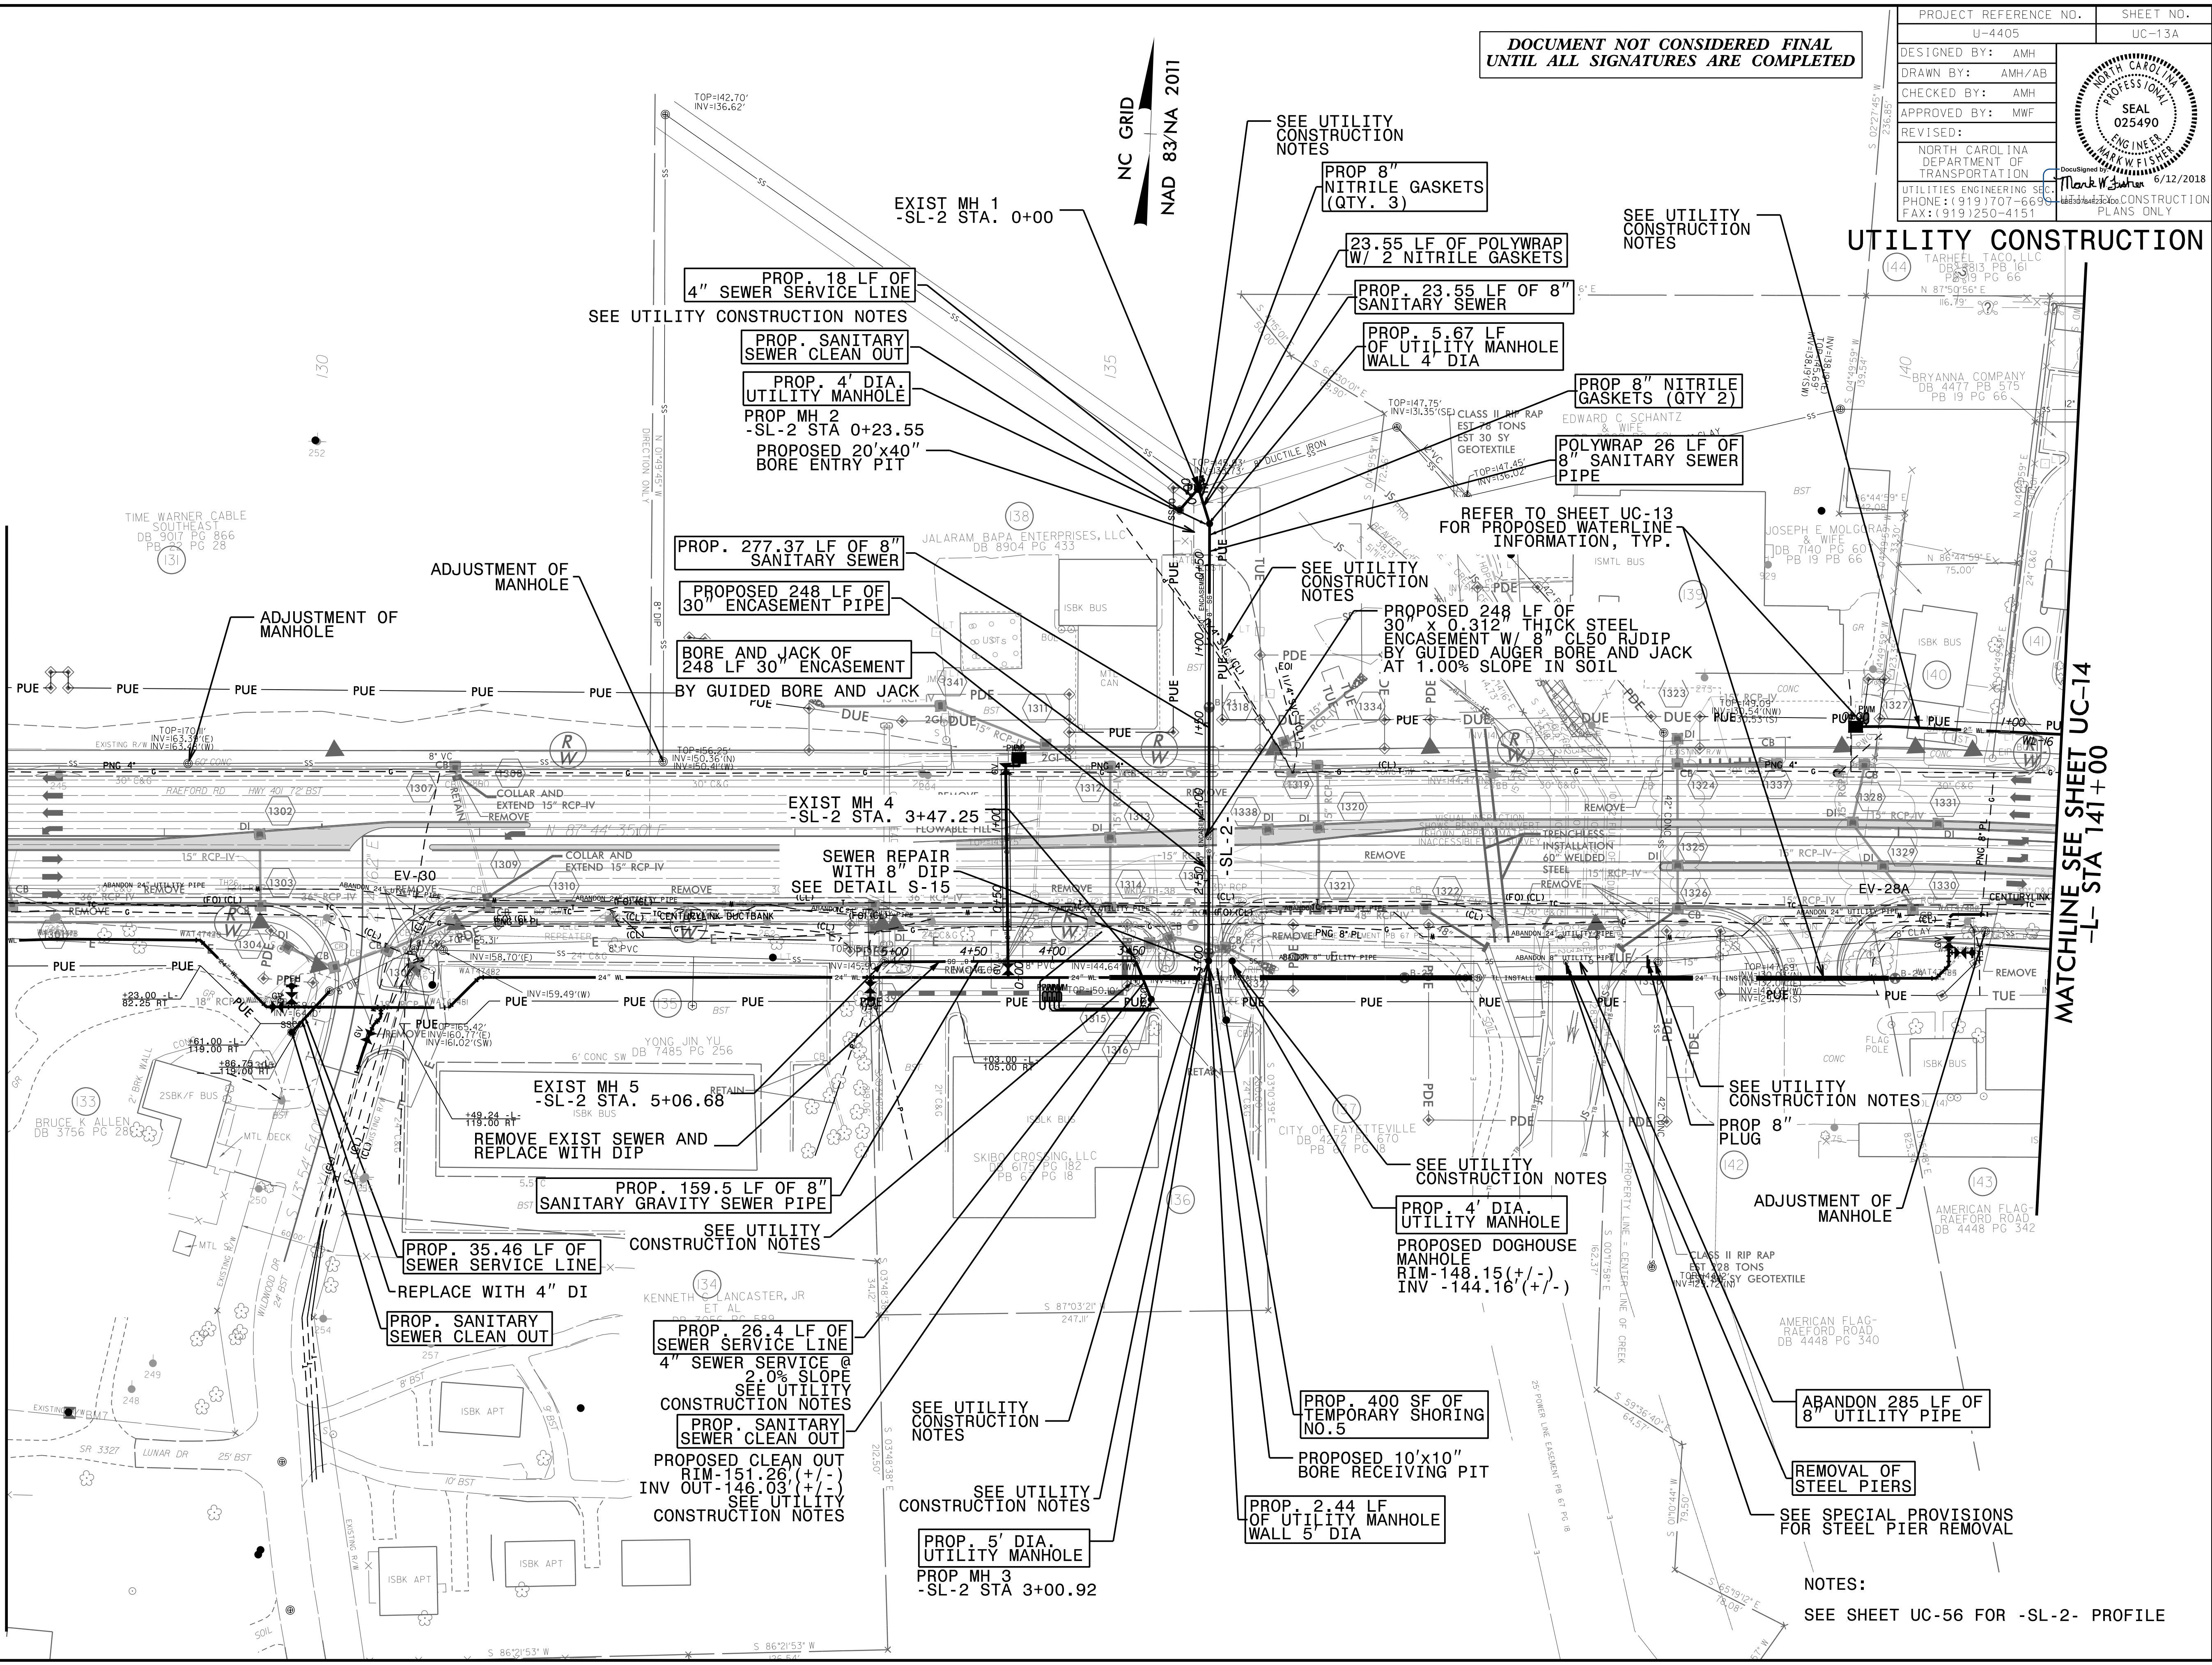

NOTES:  
SEE SHEET UC-56 FOR -SL-2- PROFILE