


PROJECT REFERENCE NO.	SHEET NO.
U-4405	UC-18
DESIGNED BY: AMH	
DRAWN BY: AMH/AB	
CHECKED BY: AMH	
APPROVED BY: MWF	
REVISED:	
NORTH CAROLINA DEPARTMENT OF TRANSPORTATION UTILITIES ENGINEERING SECTION PHONE: (919) 707-6690 FAX: (919) 250-4151	


UTILITY CONSTRUCTION
 DOCUMENT NOT CONSIDERED FINAL
 UNTIL ALL SIGNATURES ARE COMPLETED

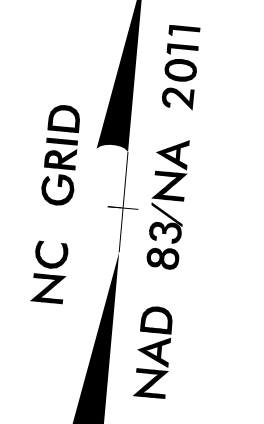

REMOVE AND REPLACE
 10" VC WITH 10" DI
 FROM SSMH TO SSMH.
 CENTER 20 FT
 JOINT OVER CROSSING
 OF 30" MAIN. JOINT
 SHALL BE EQUIVALENT
 OF WATER MAIN
 STANDARD

MATCHLINE SEE SHEET UC-17
 -L- STA 193+00

MATCHLINE SEE SHEET UC-19
 -L- STA 205+00

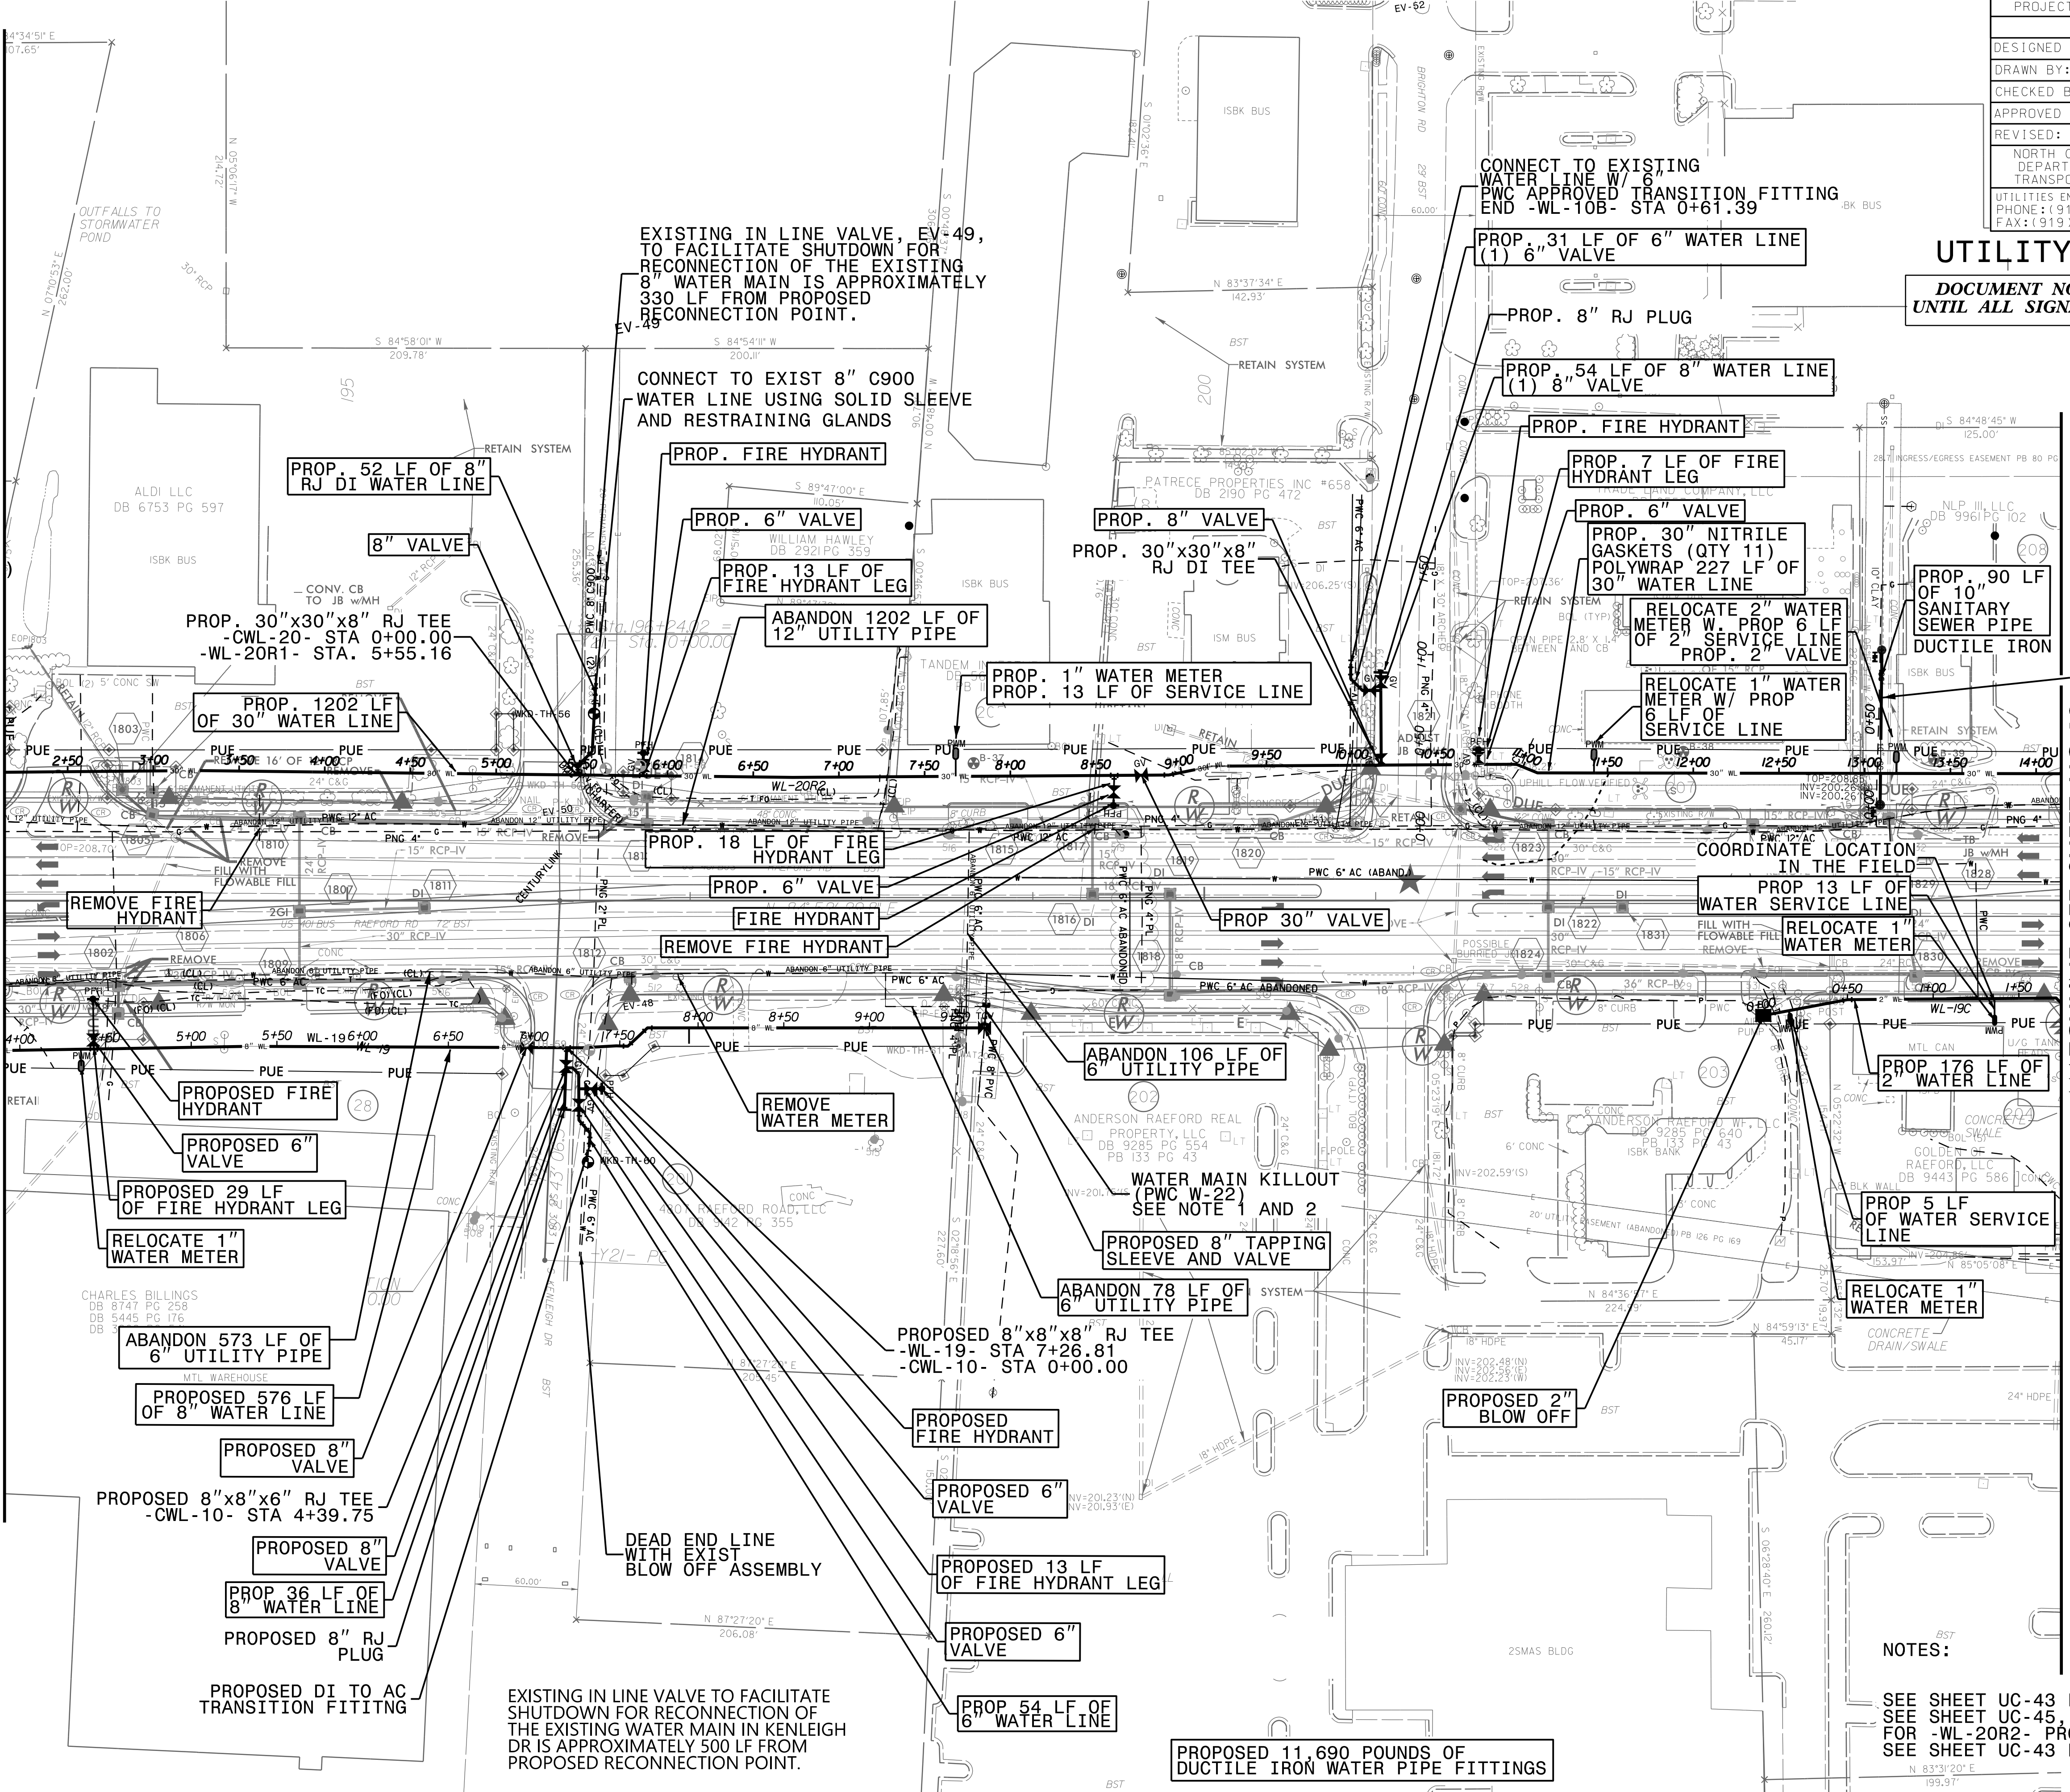

NOTES:
 SEE SHEET UC-43 FOR -WL-19- PROFILE
 SEE SHEET UC-45, UC-46, UC-47
 FOR -WL-20R2- PROFILE
 SEE SHEET UC-43 FOR -WL-19B- PROFILE

3-MAY-2018 14:48
 L:\Projects\Public Works Commission\2015\017700RA Raeford Road NCDOT U-4405\CADD\NCDOT PLANS\Utilities\Engineering\UC\Proj\Ud4405-ut-rd\j18-uct18.psh.dgn
 5/14/2018