


5/14/2018  
05-JUN-2018 16:36  
L:\Projects\2018\20180617\00RA Raeford Road NCDOT U 4405\CADD\NCDOT PLANS\Utilities\Engineering\UC\Proj\ud4405-ut.rdj\19-uc19\_psh.dgn  
Mark W. Fisher  
6/12/2018

MATCHLINE SEE SHEET UC-18  
-L- STA 205+00

MATCHLINE SEE SHEET UC-20  
-L- STA 218+50

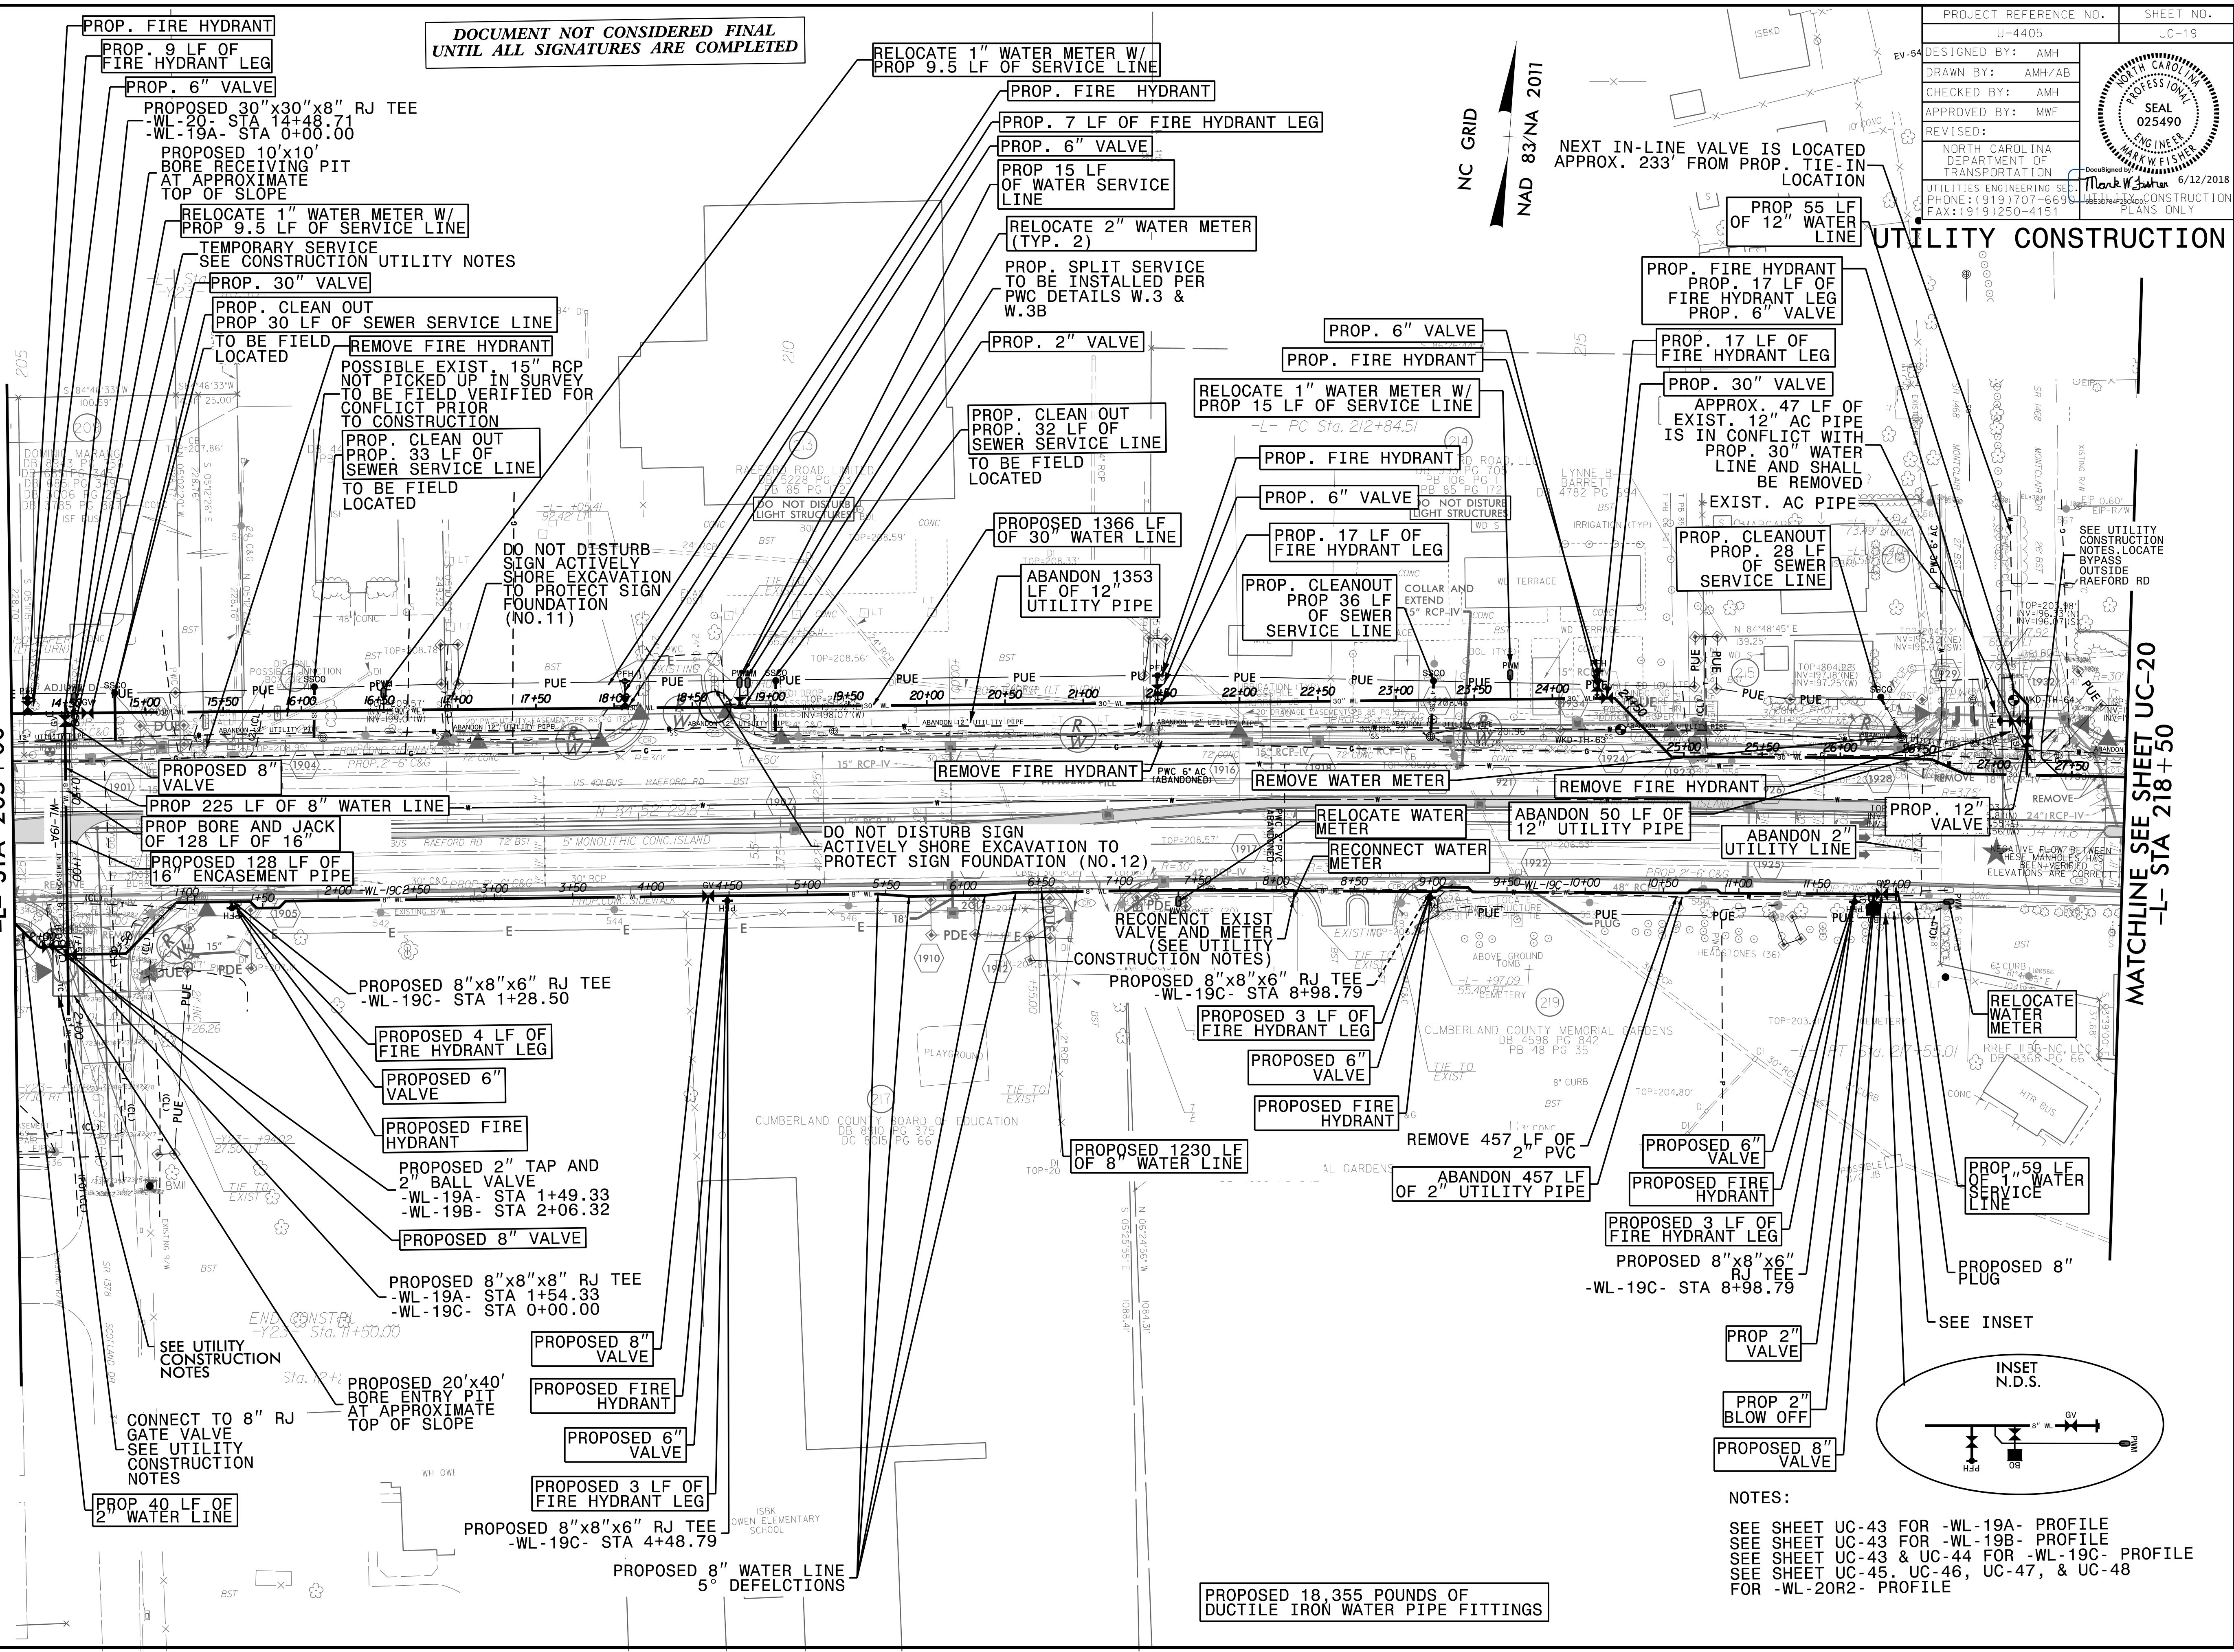

DOCUMENT NOT CONSIDERED FINAL  
UNTIL ALL SIGNATURES ARE COMPLETED

PROJECT REFERENCE NO.	SHEET NO.
U-4405	UC-19
DESIGNED BY: AMH	
DRAWN BY: AMH/AB	
CHECKED BY: AMH	
APPROVED BY: MWF	
REVISED:	
NORTH CAROLINA DEPARTMENT OF TRANSPORTATION	
UTILITIES ENGINEERING SECTION	
PHONE: (919) 707-6693	
FAX: (919) 250-4151	

UTILITY CONSTRUCTION

NOTES:  
SEE SHEET UC-43 FOR -WL-19A- PROFILE  
SEE SHEET UC-43 FOR -WL-19B- PROFILE  
SEE SHEET UC-43 & UC-44 FOR -WL-19C- PROFILE  
SEE SHEET UC-45, UC-46, UC-47, & UC-48 FOR -WL-20R2- PROFILE

