


PROJECT REFERENCE NO.	U-4405	SHEET NO.	UC-20
DESIGNED BY:	AMH		
DRAWN BY:	AMH/AB		
CHECKED BY:	AMH		
APPROVED BY:	MWF		
REVISED:			
NORTH CAROLINA DEPARTMENT OF TRANSPORTATION		6/12/2018	
UTILITIES ENGINEERING SECTION		CONSTRUCTION PLANS ONLY	
PHONE: (919) 707-6698		FAX: (919) 250-4151	

DOCUMENT NOT CONSIDERED FINAL
UNTIL ALL SIGNATURES ARE COMPLETED


NC GRID
NAD 83/NA 2011

UTILITY CONSTRUCTION

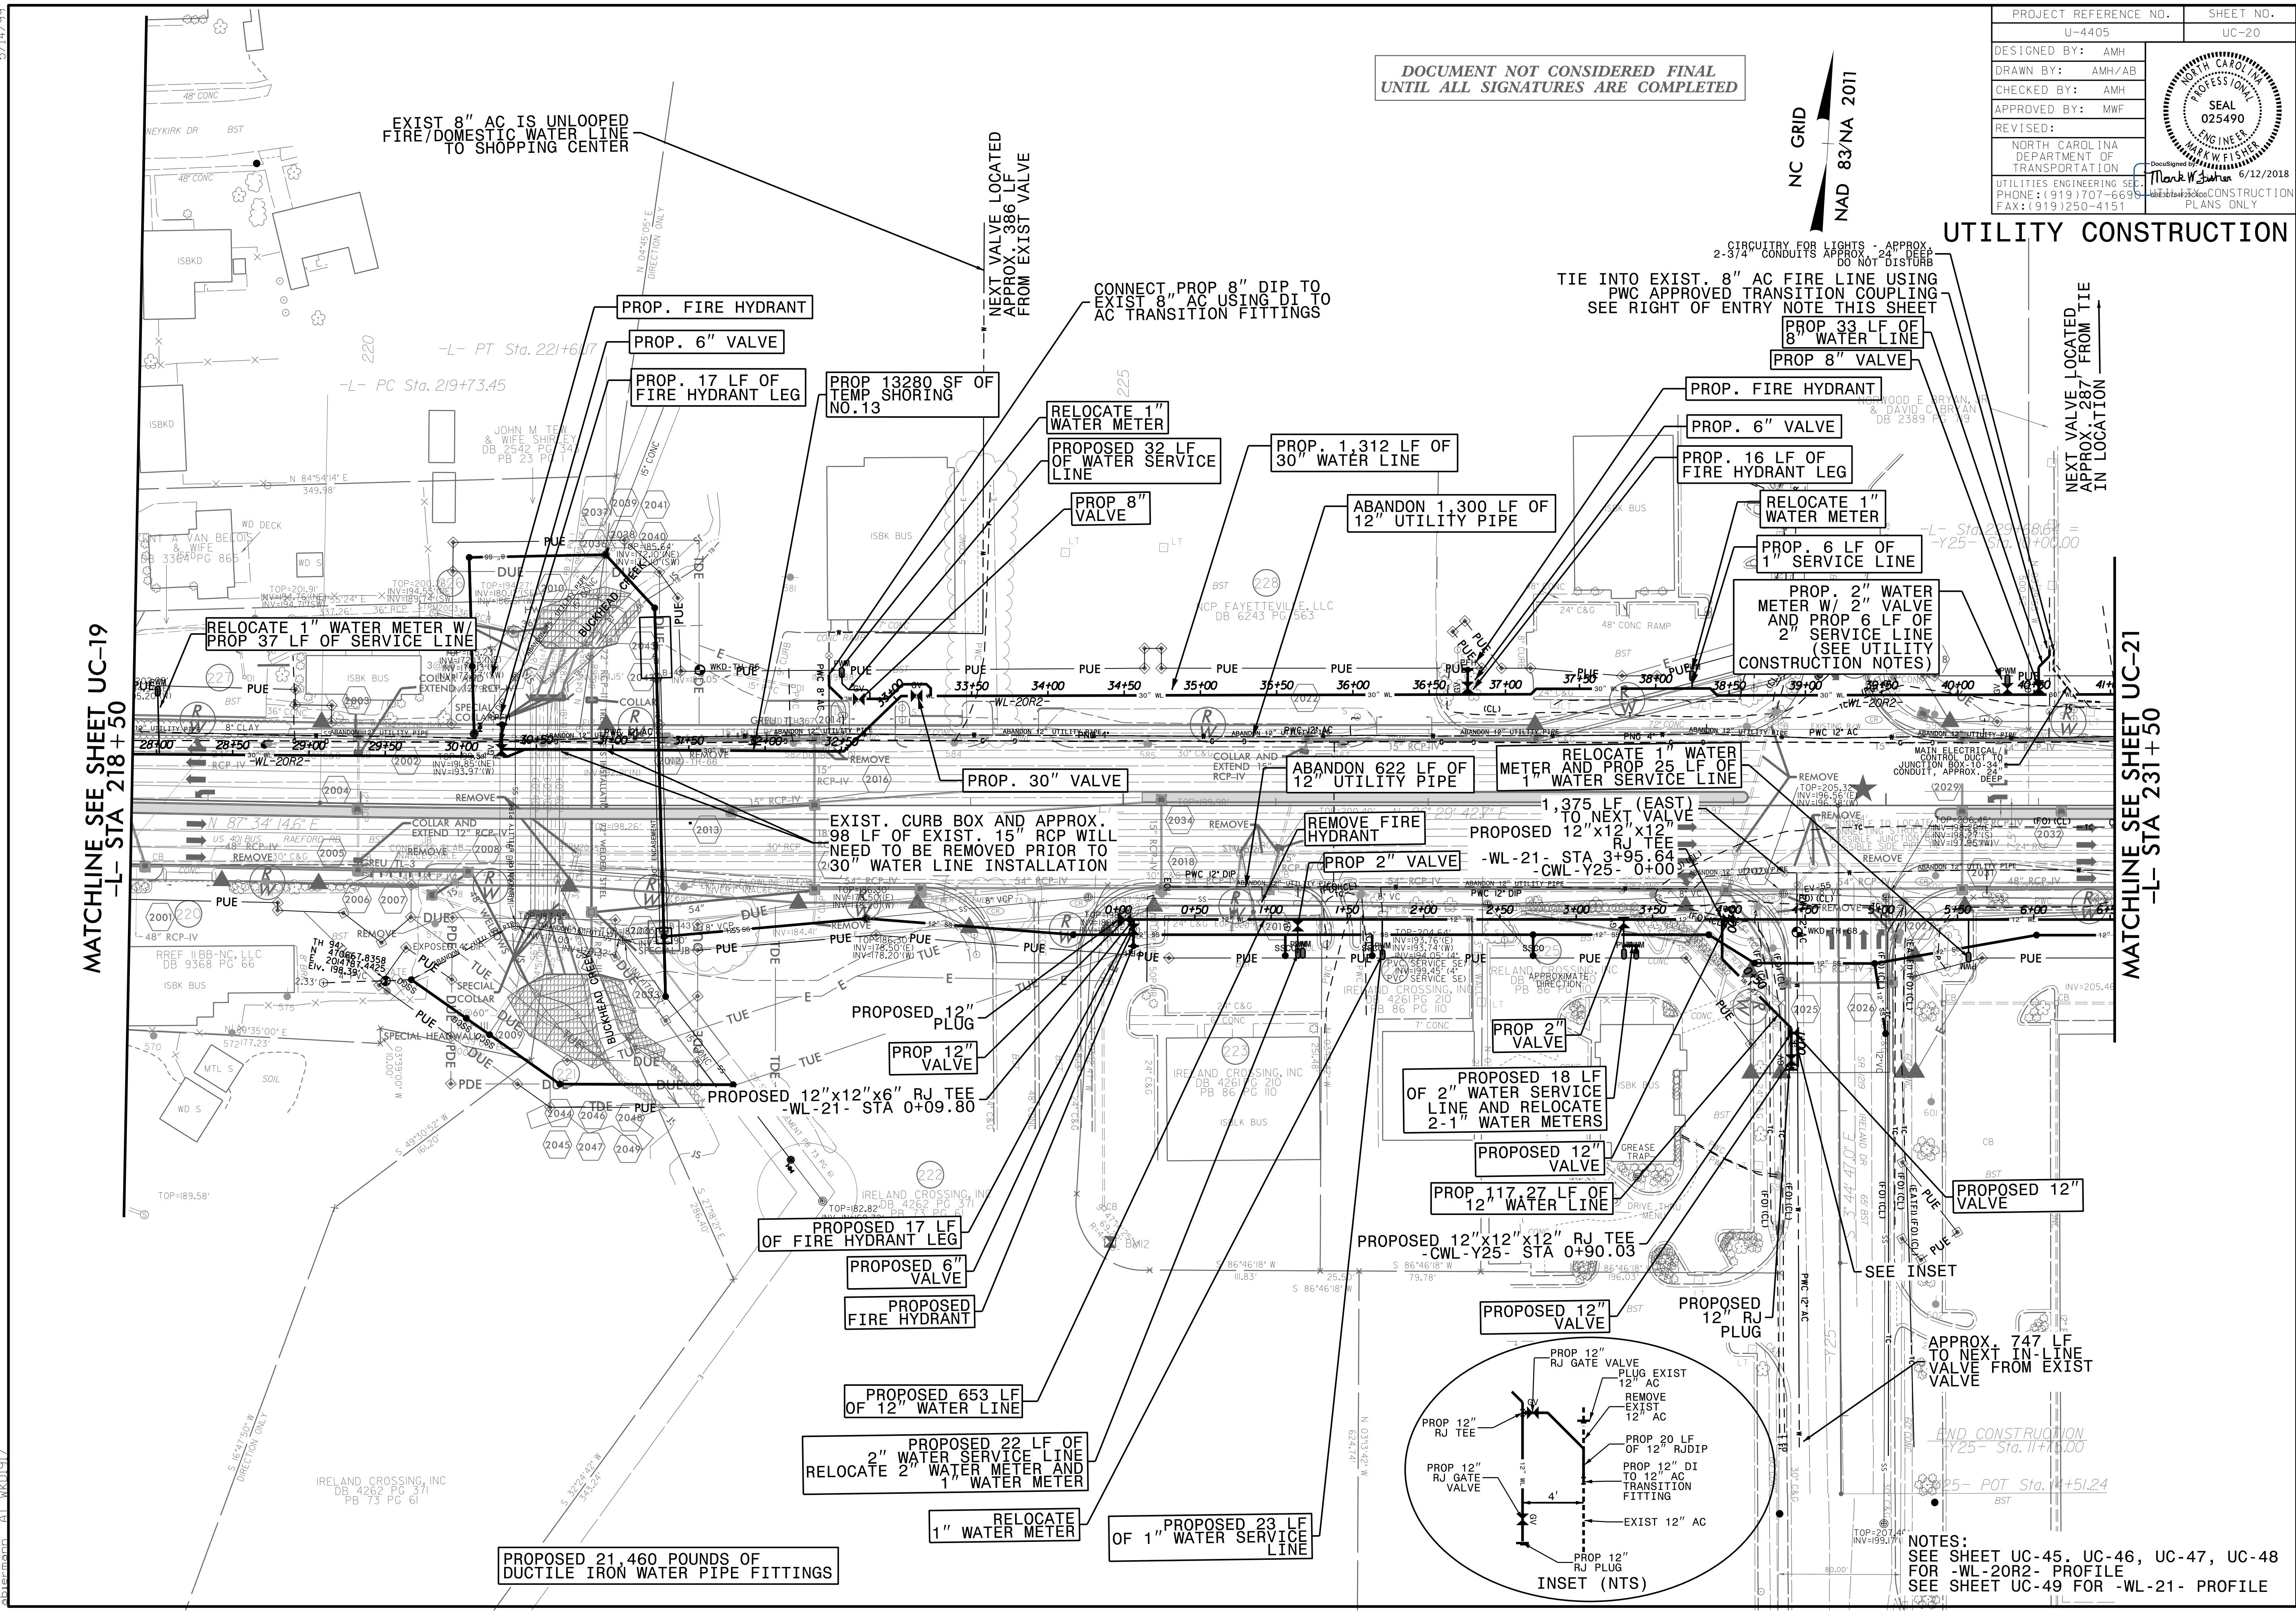

MATCHLINE SEE SHEET UC-19
-L- STA 218+50

MATCHLINE SEE SHEET UC-21
-L- STA 231+50

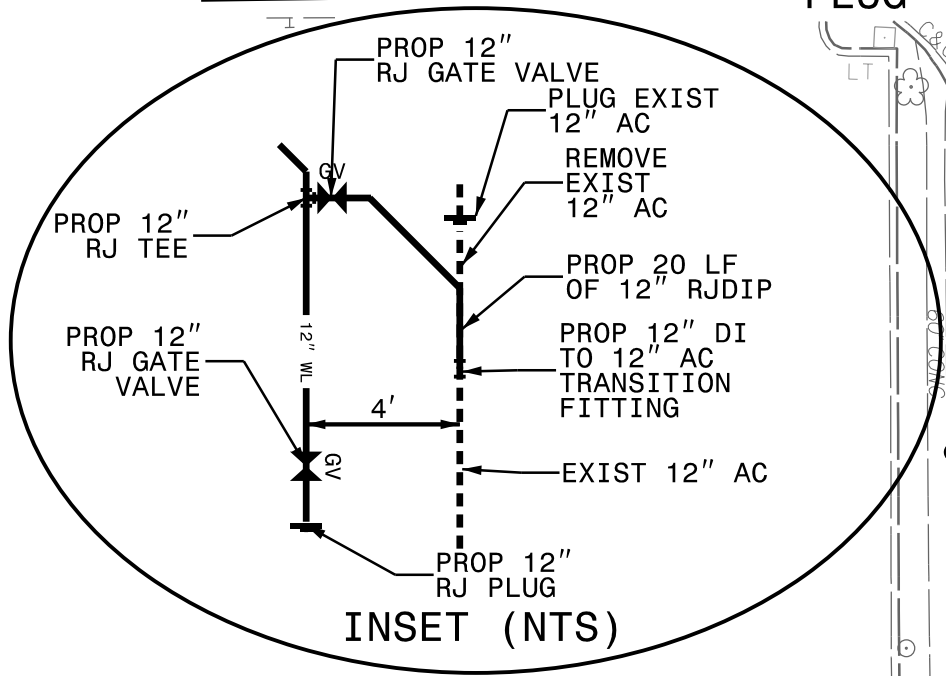

NOTES:
SEE SHEET UC-45, UC-46, UC-47, UC-48
FOR -WL-20R2- PROFILE
SEE SHEET UC-49 FOR -WL-21- PROFILE

05-JUN-2018 16:38 L:\Projects\Public Works Commission\2015\01700RA -Roeford Road NCDOT U-4405\CADD\NCDOT PLANS\Utilities\Engineering\UC\Proj\U4405_ut_rdy\20_uc20_uc20.psh.dgn 5/14/2019