

PROJECT REFERENCE NO.	SHEET NO.
U-4405	UC-20A
DESIGNED BY: AMH	
DRAWN BY: AMH/AE	
CHECKED BY: AMH	
APPROVED BY: MWF	
REVISED:	
NORTH CAROLINA DEPARTMENT OF TRANSPORTATION UTILITIES ENGINEERING SECTION PHONE: (919) 707-6698 FAX: (919) 250-4151	
6/12/2018 CONSTRUCTION PLANS ONLY	


DOCUMENT NOT CONSIDERED FINAL  
UNTIL ALL SIGNATURES ARE COMPLETED

NC GRID  
NAD 83/NA 2011

UTILITY CONSTRUCTION

MATCHLINE SEE SHEET UC-19  
-L- STA 218+50

MATCHLINE SEE SHEET UC-21  
-L- STA 231+50

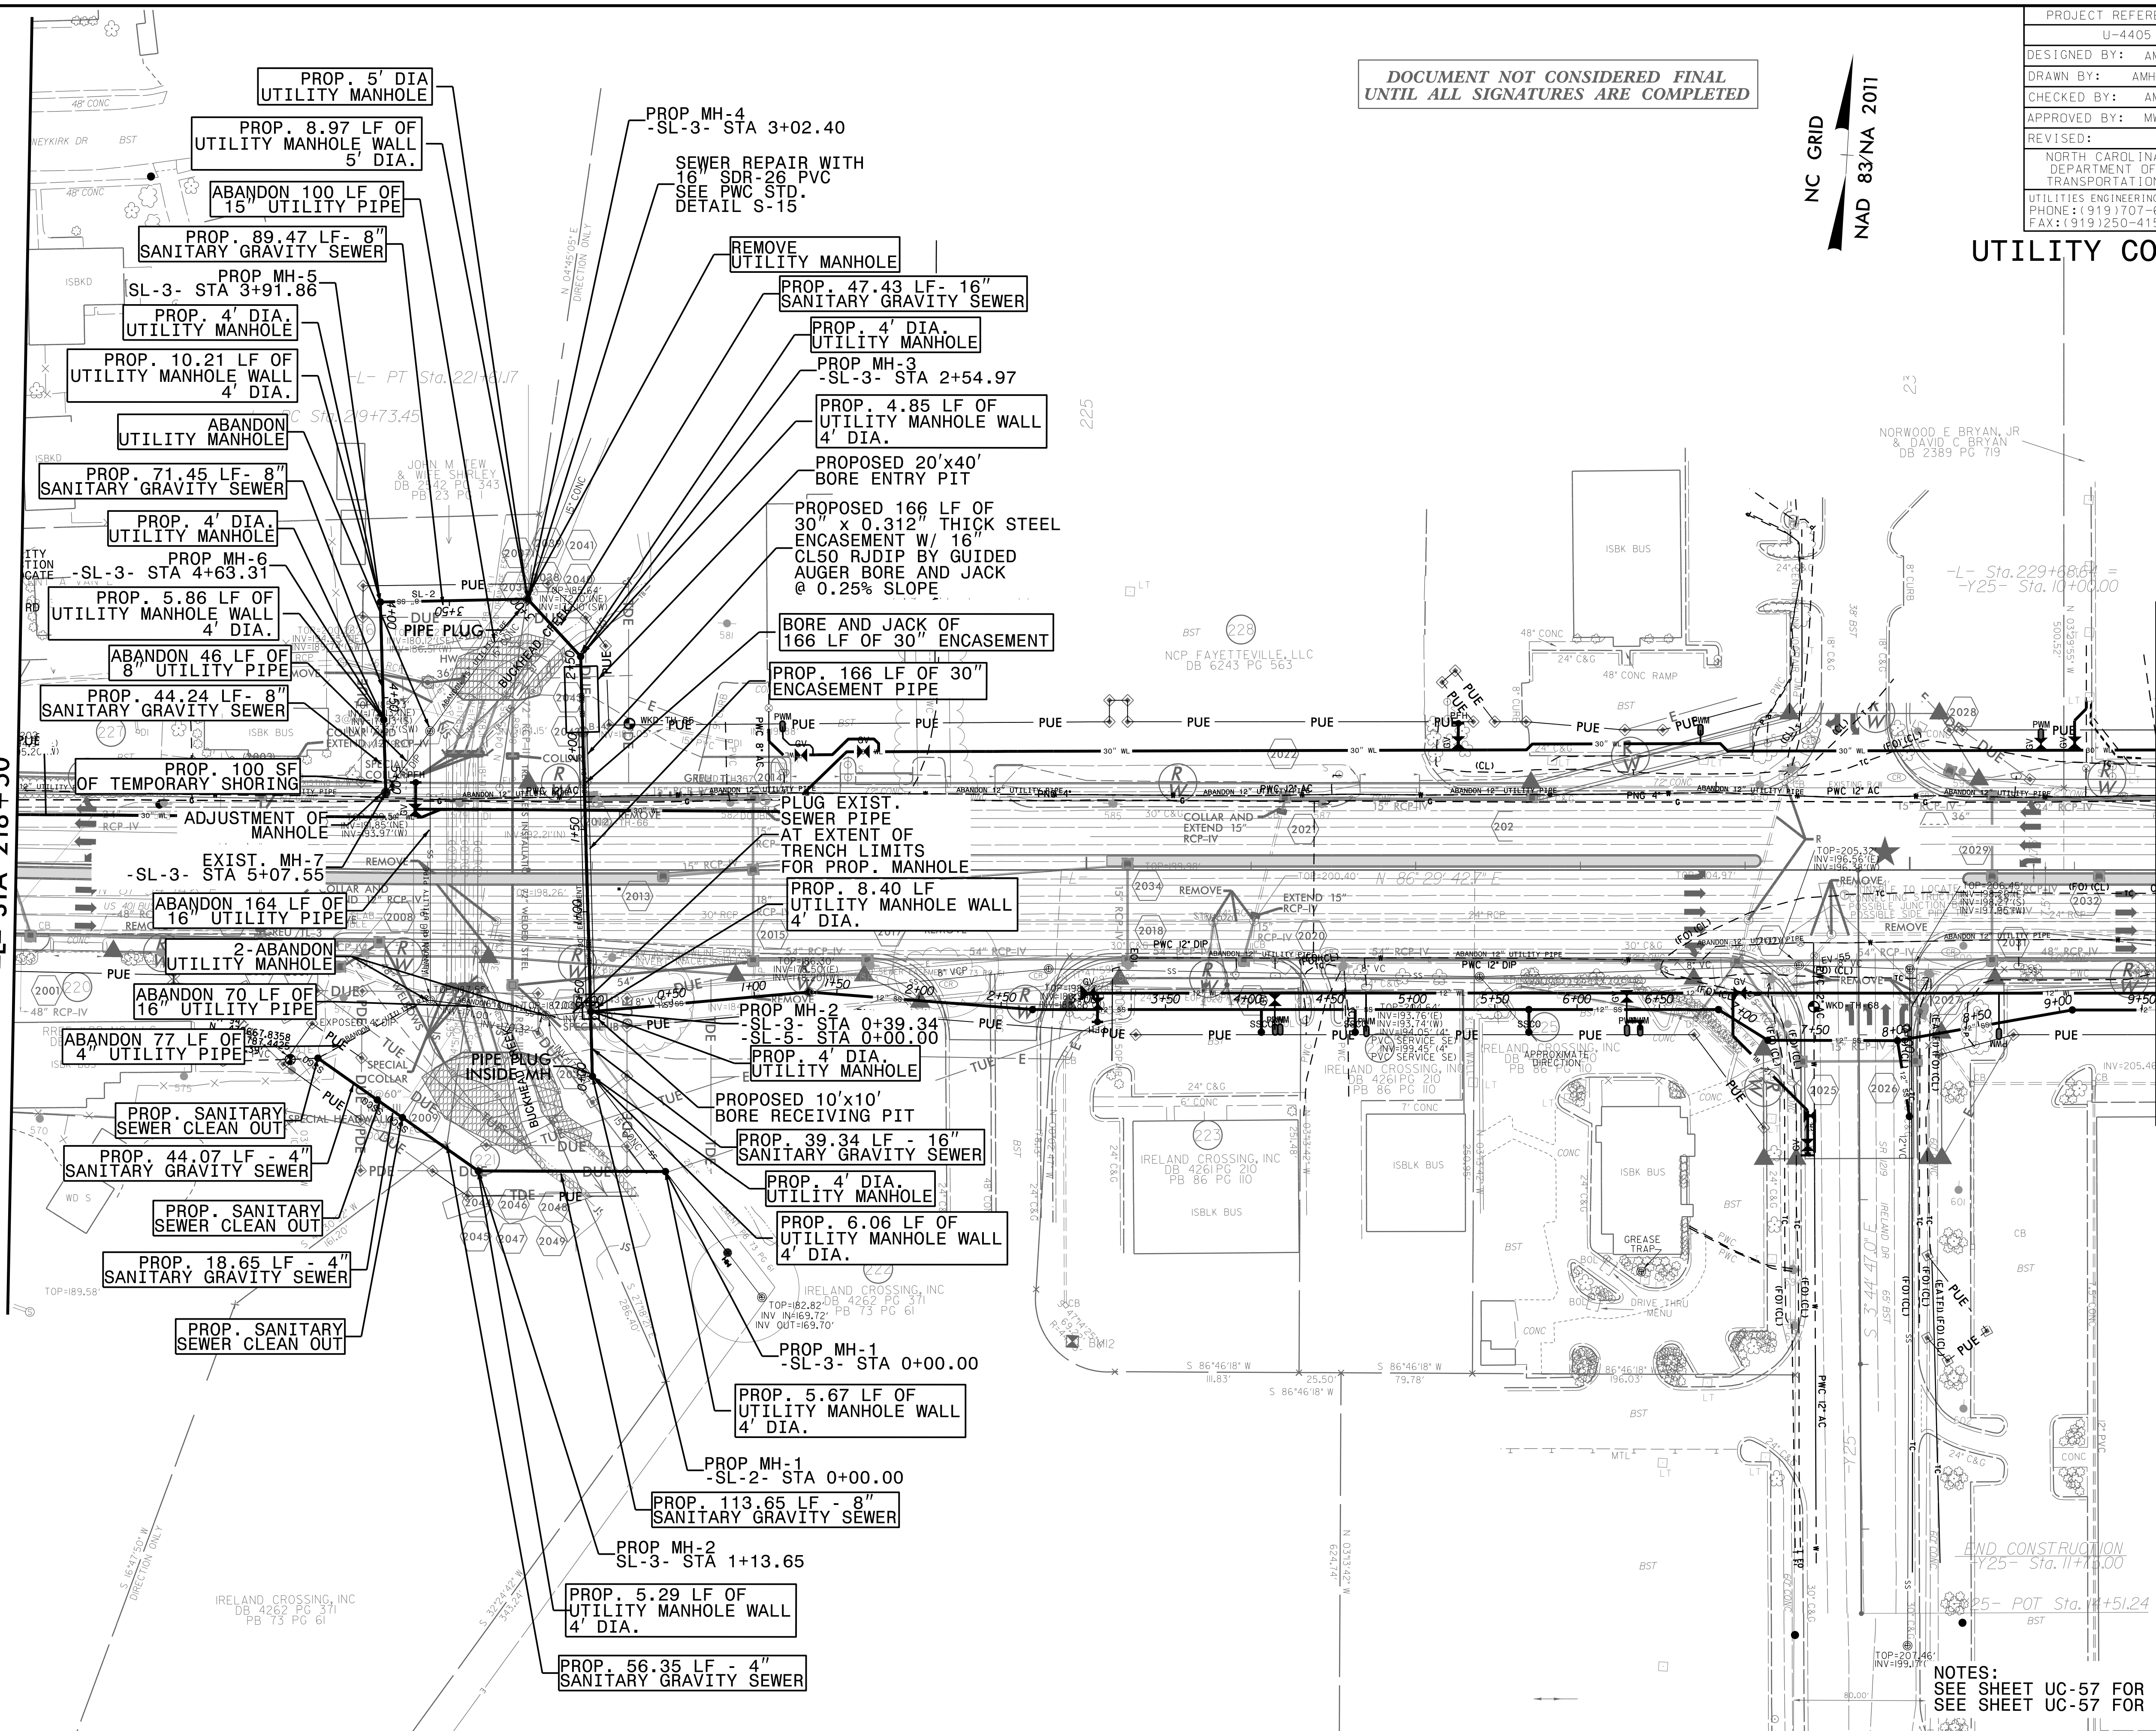

NOTES:  
SEE SHEET UC-57 FOR -SL-3- PROFILE  
SEE SHEET UC-57 FOR -SL-4- PROFILE

3-MAY-2018 14:50  
 L:\Projects\Public Works Commission\2015\01700RA -Roeford Road NCDOT U-4405\CADD\NCDDT PLANS\Utilities\Engineering\UC\Proj\U4405\_ut\_rdy20\_uc20a\_psh.dgn  
 5/14/19