

5/14/99

31-MAY-2016 14:52
P:\RA\2016\5452\UC-4405\CADD\NCDDT_PLANS\Utilities\Engineering\UC-Proj\U-4405-ut-ldj2L-uc2L-psah.dgn

DOCUMENT NOT CONSIDERED FINAL
UNTIL ALL SIGNATURES ARE COMPLETED


PROJECT REFERENCE NO.	SHEET NO.
U-4405	UC-21
DESIGNED BY: AMH	
DRAWN BY: AMH/AB	
CHECKED BY: AMH	
APPROVED BY: MWF	
REVISED:	
NORTH CAROLINA DEPARTMENT OF TRANSPORTATION UTILITIES ENGINEERING SECTION PHONE: (919) 707-6690 FAX: (919) 250-4151	

NC GRID
NAD 83/NA 2011

UTILITY CONSTRUCTION

MATCHLINE SEE SHEET UC-20
-L- STA 231+50

MATCHLINE SEE SHEET UC-22
-L- STA 245+00

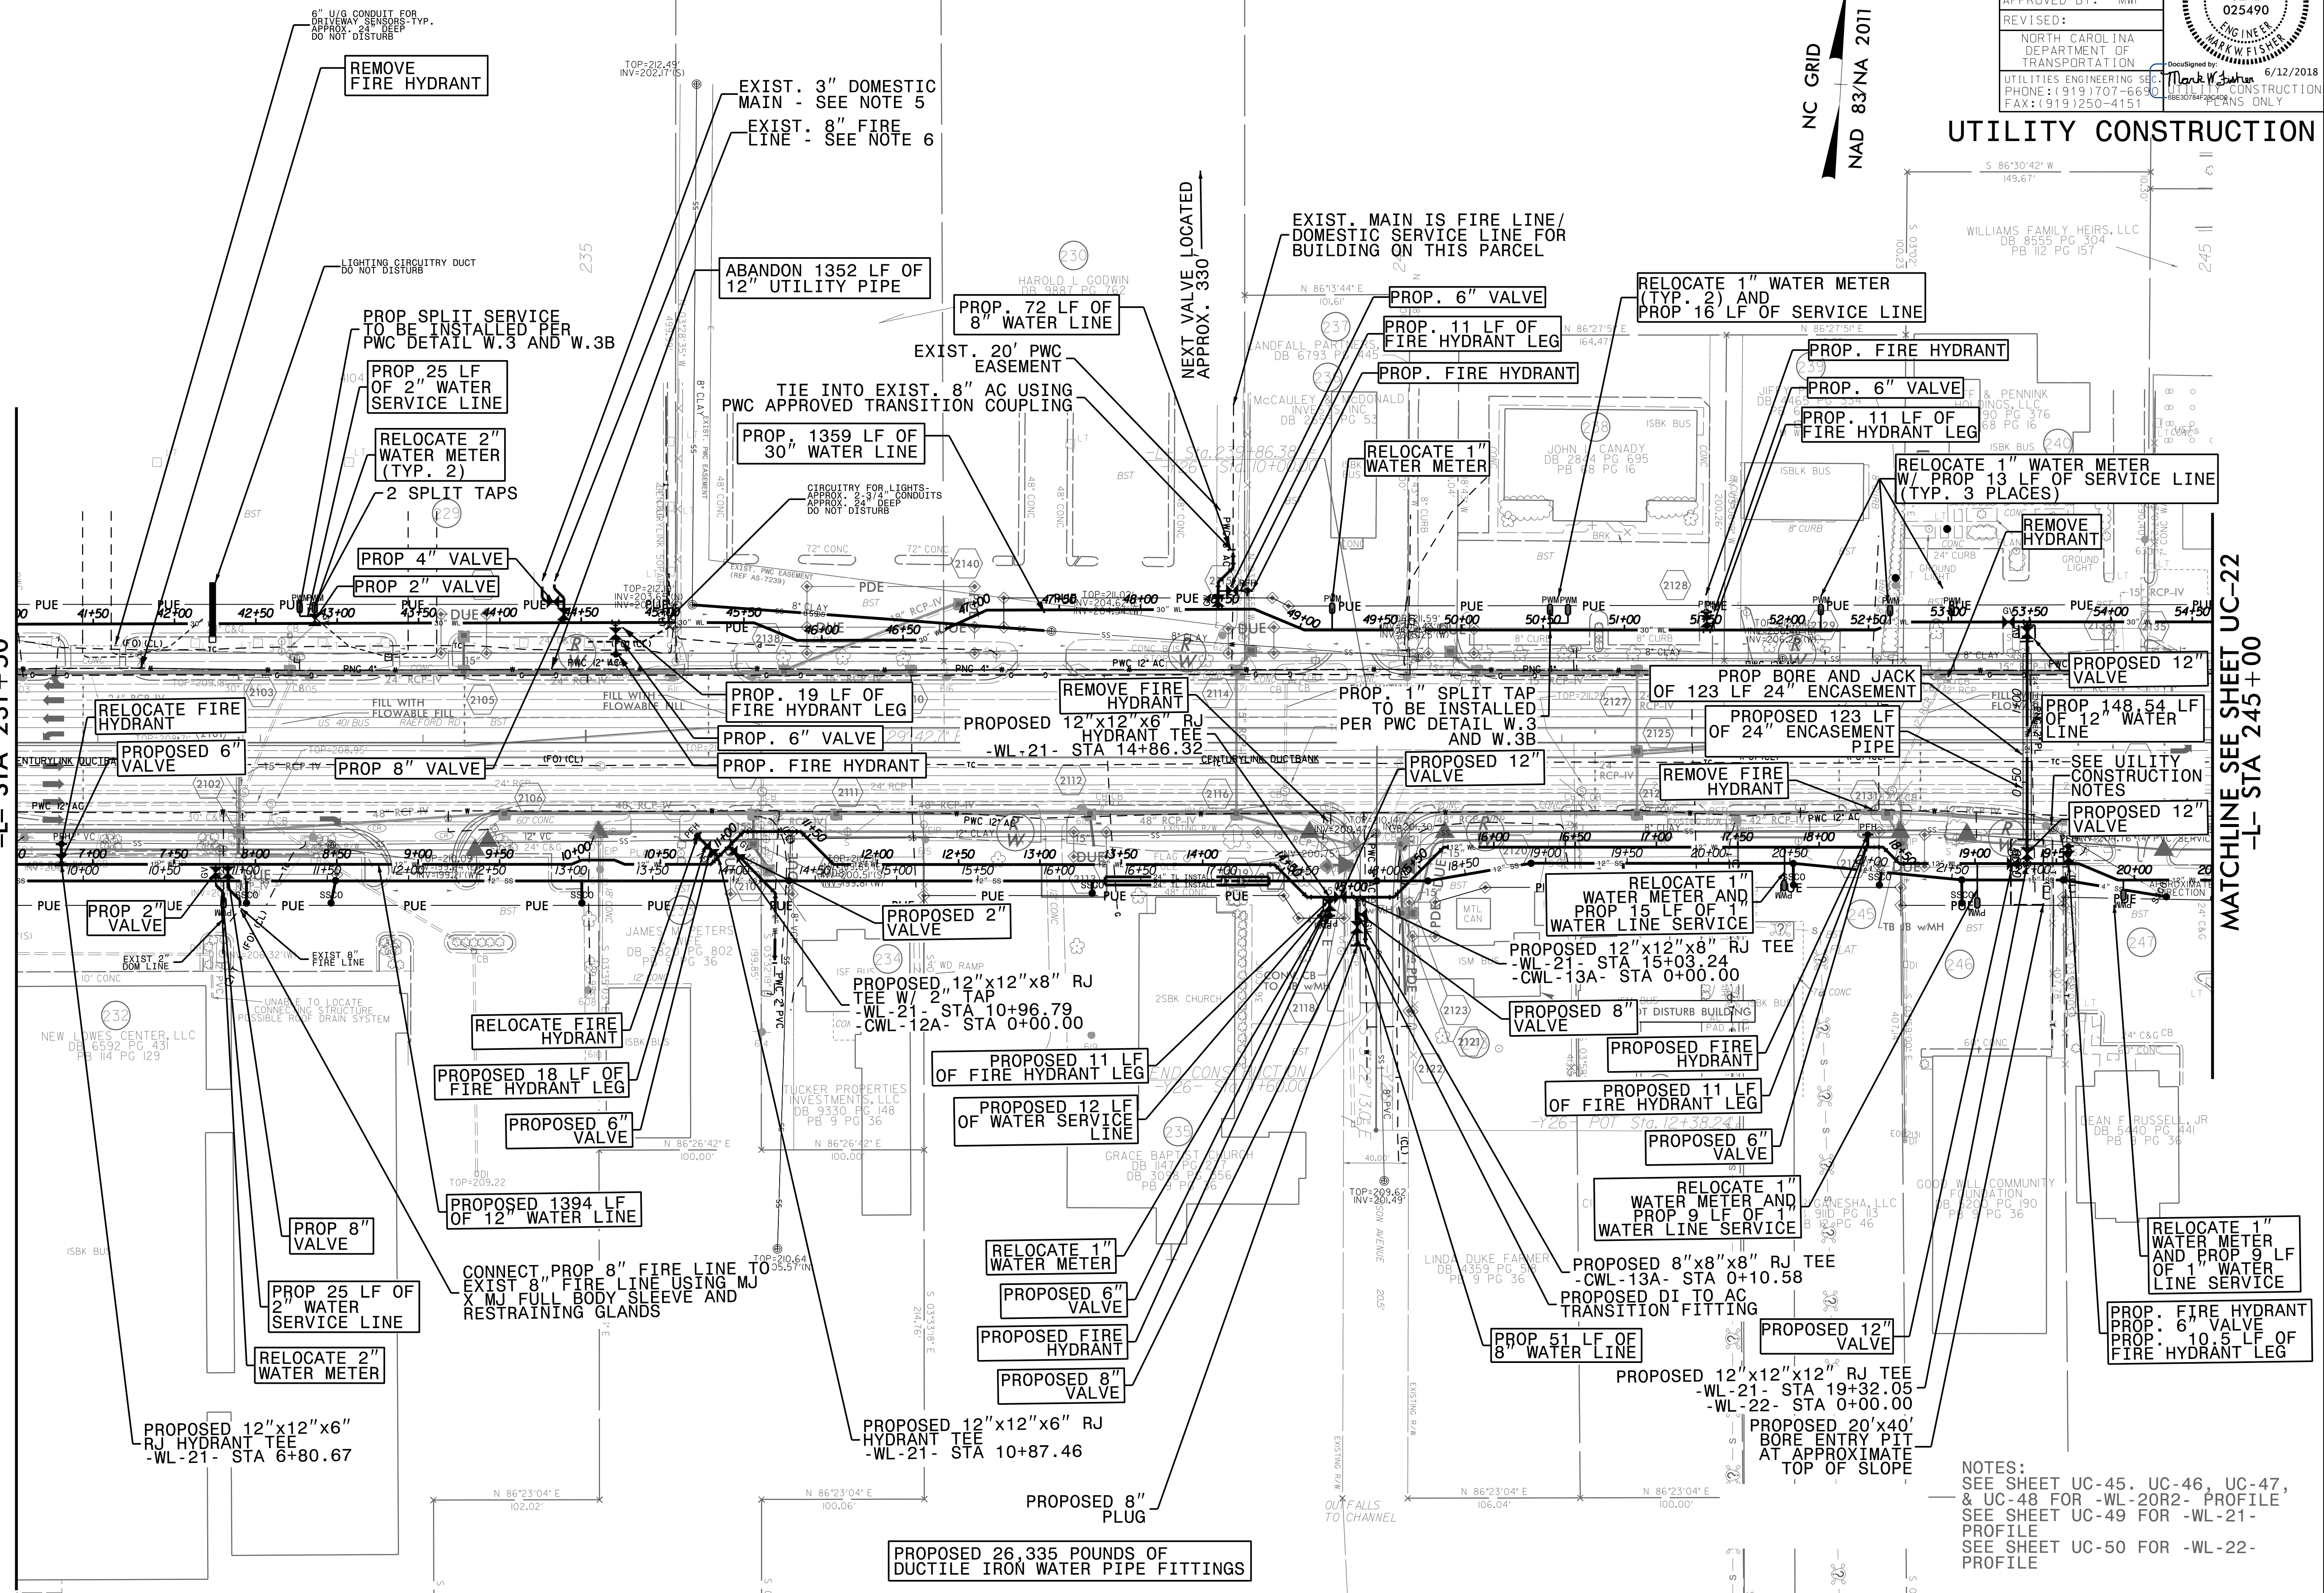

NOTES:
 SEE SHEET UC-45, UC-46, UC-47,
 & UC-48 FOR -WL-20R2- PROFILE
 SEE SHEET UC-49 FOR -WL-21-
 PROFILE
 SEE SHEET UC-50 FOR -WL-22-
 PROFILE