

PROJECT REFERENCE NO.	U-4405	SHEET NO.	UC-22
DESIGNED BY:	AMH		
DRAWN BY:	AMH/AB		
CHECKED BY:	AMH		
APPROVED BY:	MWF		
REVISED:			
NORTH CAROLINA DEPARTMENT OF TRANSPORTATION		6/12/2018	
UTILITIES ENGINEERING SECTION		CONSTRUCTION PLANS ONLY	
PHONE: (919) 707-6694		FAX: (919) 250-4151	

DOCUMENT NOT CONSIDERED FINAL  
UNTIL ALL SIGNATURES ARE COMPLETED

NC GRID  
NAD 83/NA 2011


-L-  
PI Sta 257+51.40 PI Sta 258+20.74  
θs = 0° 31' 15.1" Δ = 0° 45' 00.9" (LT)  
Ls = 100.00' D = 1' 02' 30.3"  
LT = 66.67' L = 72.02'  
ST = 33.33' T = 36.0'  
R = 5,500.00'  
SE = 0.025

-RPB-  
PI Sta 31+40.19  
Δ = 14° 06' 13.2" (RT)  
D = 6' 21' 58.3"  
L = 221.54'  
T = 111.33'  
R = 900.00'  
SE = 0.08

MATCHLINE SEE SHEET 30  
-RPB- STA 31+00

MATCHLINE SEE SHEET UC-21  
-L- STA 245+00

MATCHLINE SEE SHEET UC-23  
-L- STA 258+00

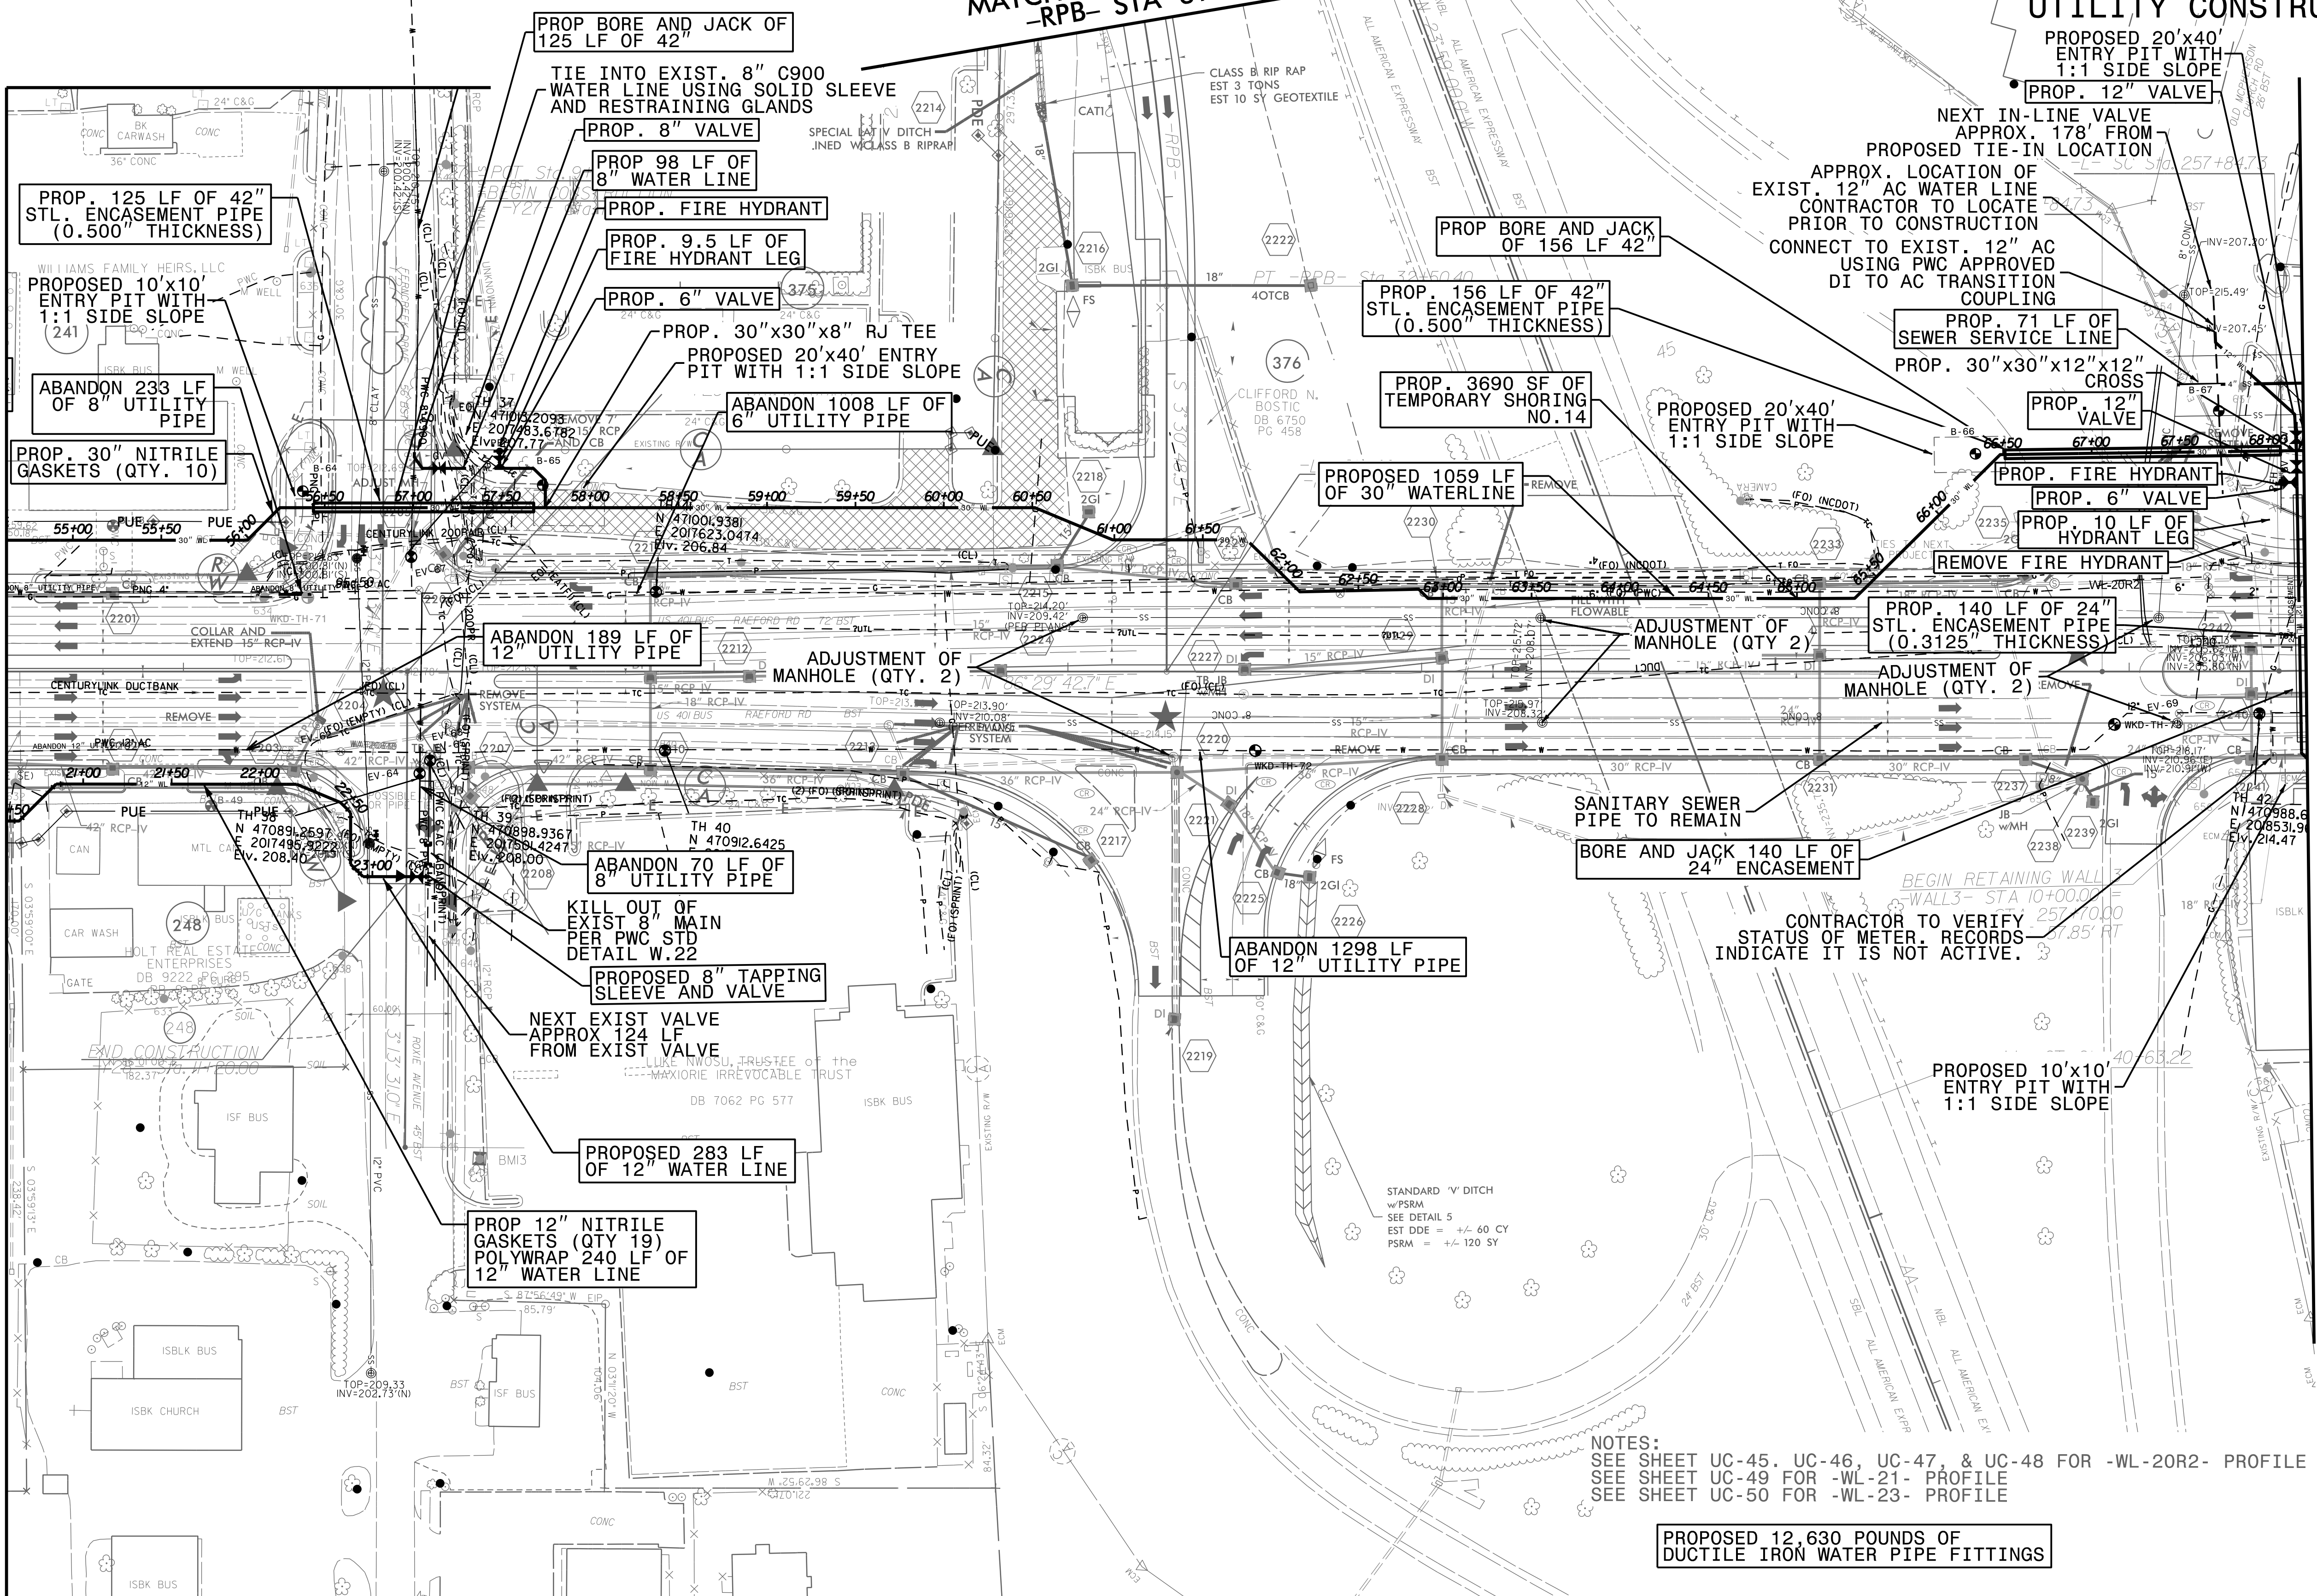

NOTES:  
SEE SHEET UC-45, UC-46, UC-47, & UC-48 FOR -WL-20R2- PROFILE  
SEE SHEET UC-49 FOR -WL-21- PROFILE  
SEE SHEET UC-50 FOR -WL-23- PROFILE

07-JUN-2018 14:03 L:\Projects\Public Works Commission\2015\017700RA -Roeford Road NCDOT U-4405\CADD\NCDOT PLANS\Utilities\Engineering\UC\Proj\U4405\_ut\_rdy\22\_uc22.psh.dgn 5/14/2018