


UTILITY CONSTRUCTION
 DOCUMENT NOT CONSIDERED FINAL
 UNTIL ALL SIGNATURES ARE COMPLETED

NC GRID
 ROAD 83/NA 2017

-L-
 Pts Sta 258+90.08
 Es = 0' 31' 15.1"
 Ls = 100.00'
 LT = 66.67'
 ST = 33.33'

-Y29-
 PI Sta 12+84.20
 Δ = 4' 24' 27.7" (R)
 D = 3' 57' 05.2"
 L = 111.55'
 T = 55.80'
 R = 1,450.00'

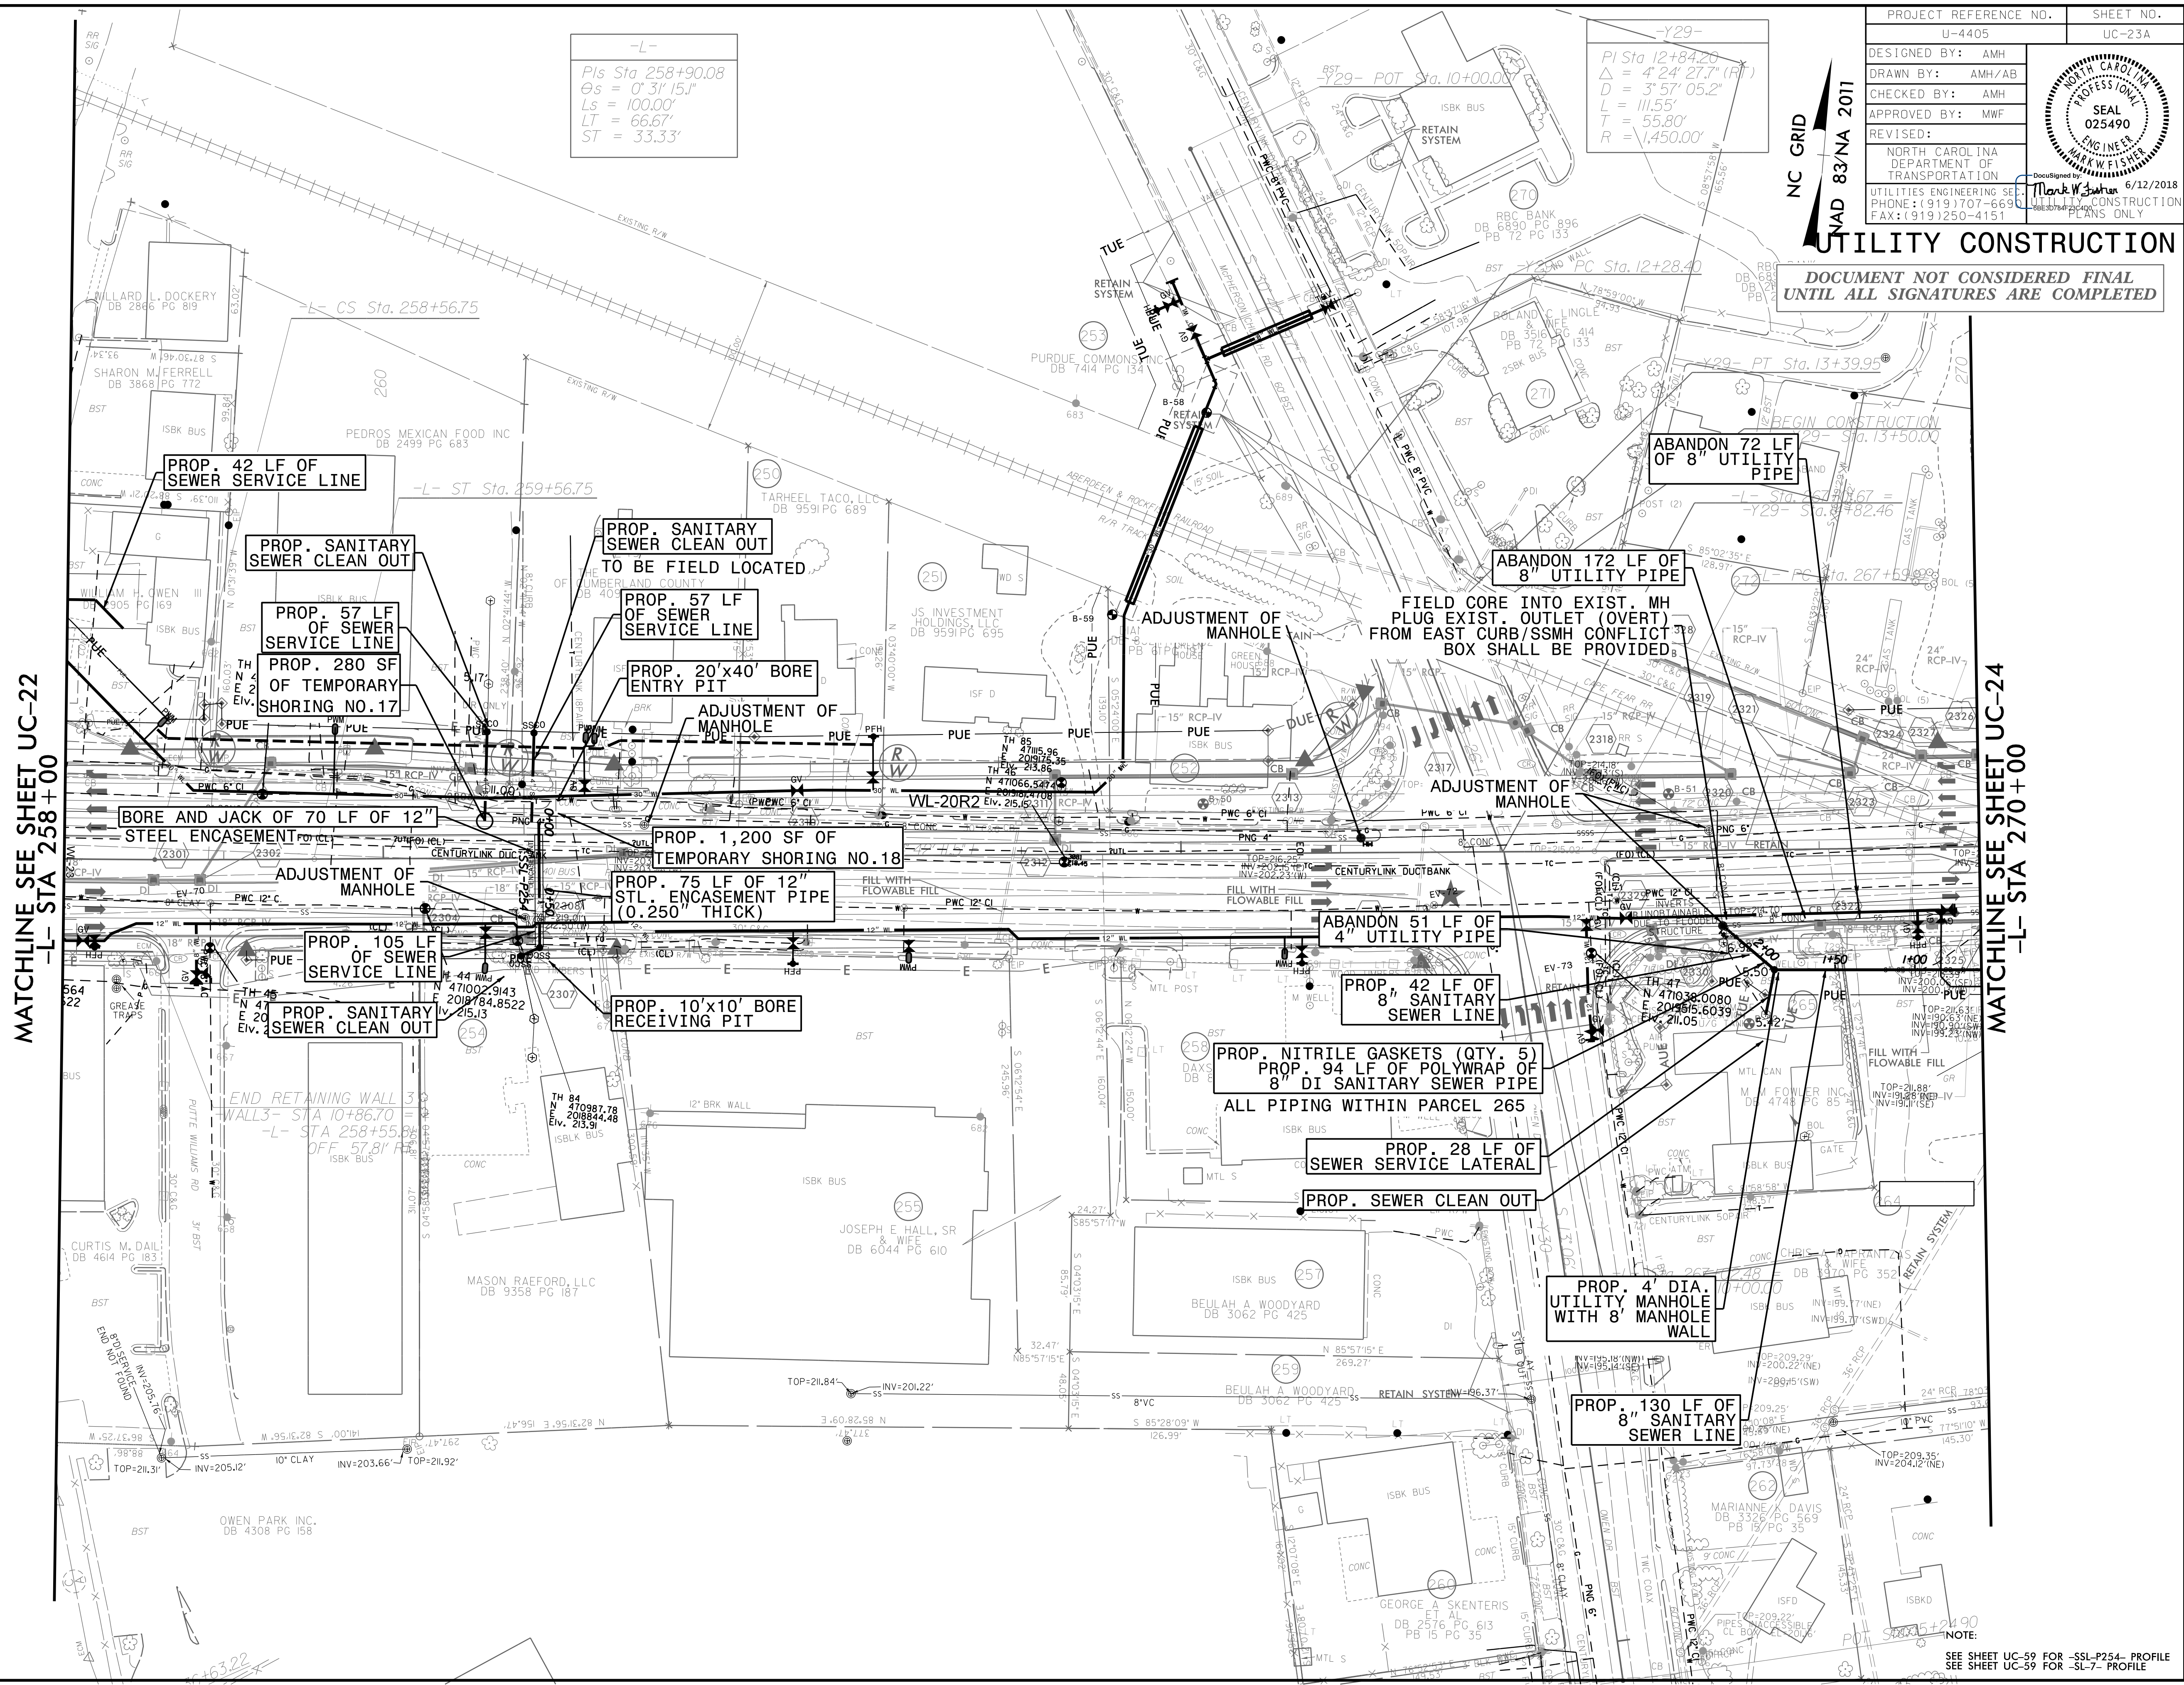

MATCHLINE SEE SHEET UC-22
 -L- STA 258+00

MATCHLINE SEE SHEET UC-24
 -L- STA 270+00

07-JUN-2018 14:11 L:\Projects\Public Works Commission\2015\017700RA -Roerford Road NCDOT U-4405\CADD\NCDOT PLANS\Utilities\Engineering\UC\PC\U-4405-ut_r.dwg UC-23A_psh.dgn 5/14/2018

NOTE:
 SEE SHEET UC-59 FOR -SSL-P254- PROFILE
 SEE SHEET UC-59 FOR -SL-7- PROFILE