

05-JUN-2018 17:06  
L:\Projects\Fayetteville Public Works Commission\2015\017700RA Reelford Road NCDOT U 4405\CADD\NCDOT PLANS\Utilities\Engineering\UC\Proj\4405\_ut\_rdy24\_uc24\_uc24.psh.dgn  
5/14/2018

DOCUMENT NOT CONSIDERED FINAL  
UNTIL ALL SIGNATURES ARE COMPLETED


NC GRID  
NAD 83/NA 2011

PROJECT REFERENCE NO.	UC-24
DESIGNED BY:	AMH
DRAWN BY:	AMH/AB
CHECKED BY:	AMH
APPROVED BY:	MWF
REVISED:	
NORTH CAROLINA DEPARTMENT OF TRANSPORTATION	
UTILITIES ENGINEERING SECTION	
PHONE: (919) 707-6690	FAX: (919) 250-4151

6/12/2018  
Mark W. Fisher  
SEAL 025490  
NORTH CAROLINA PROFESSIONAL ENGINEER  
PLANS ONLY

MATCHLINE SEE SHEET UC-23  
-L- STA 270+00

MATCHLINE SEE SHEET UC-25  
-L- STA 283+00

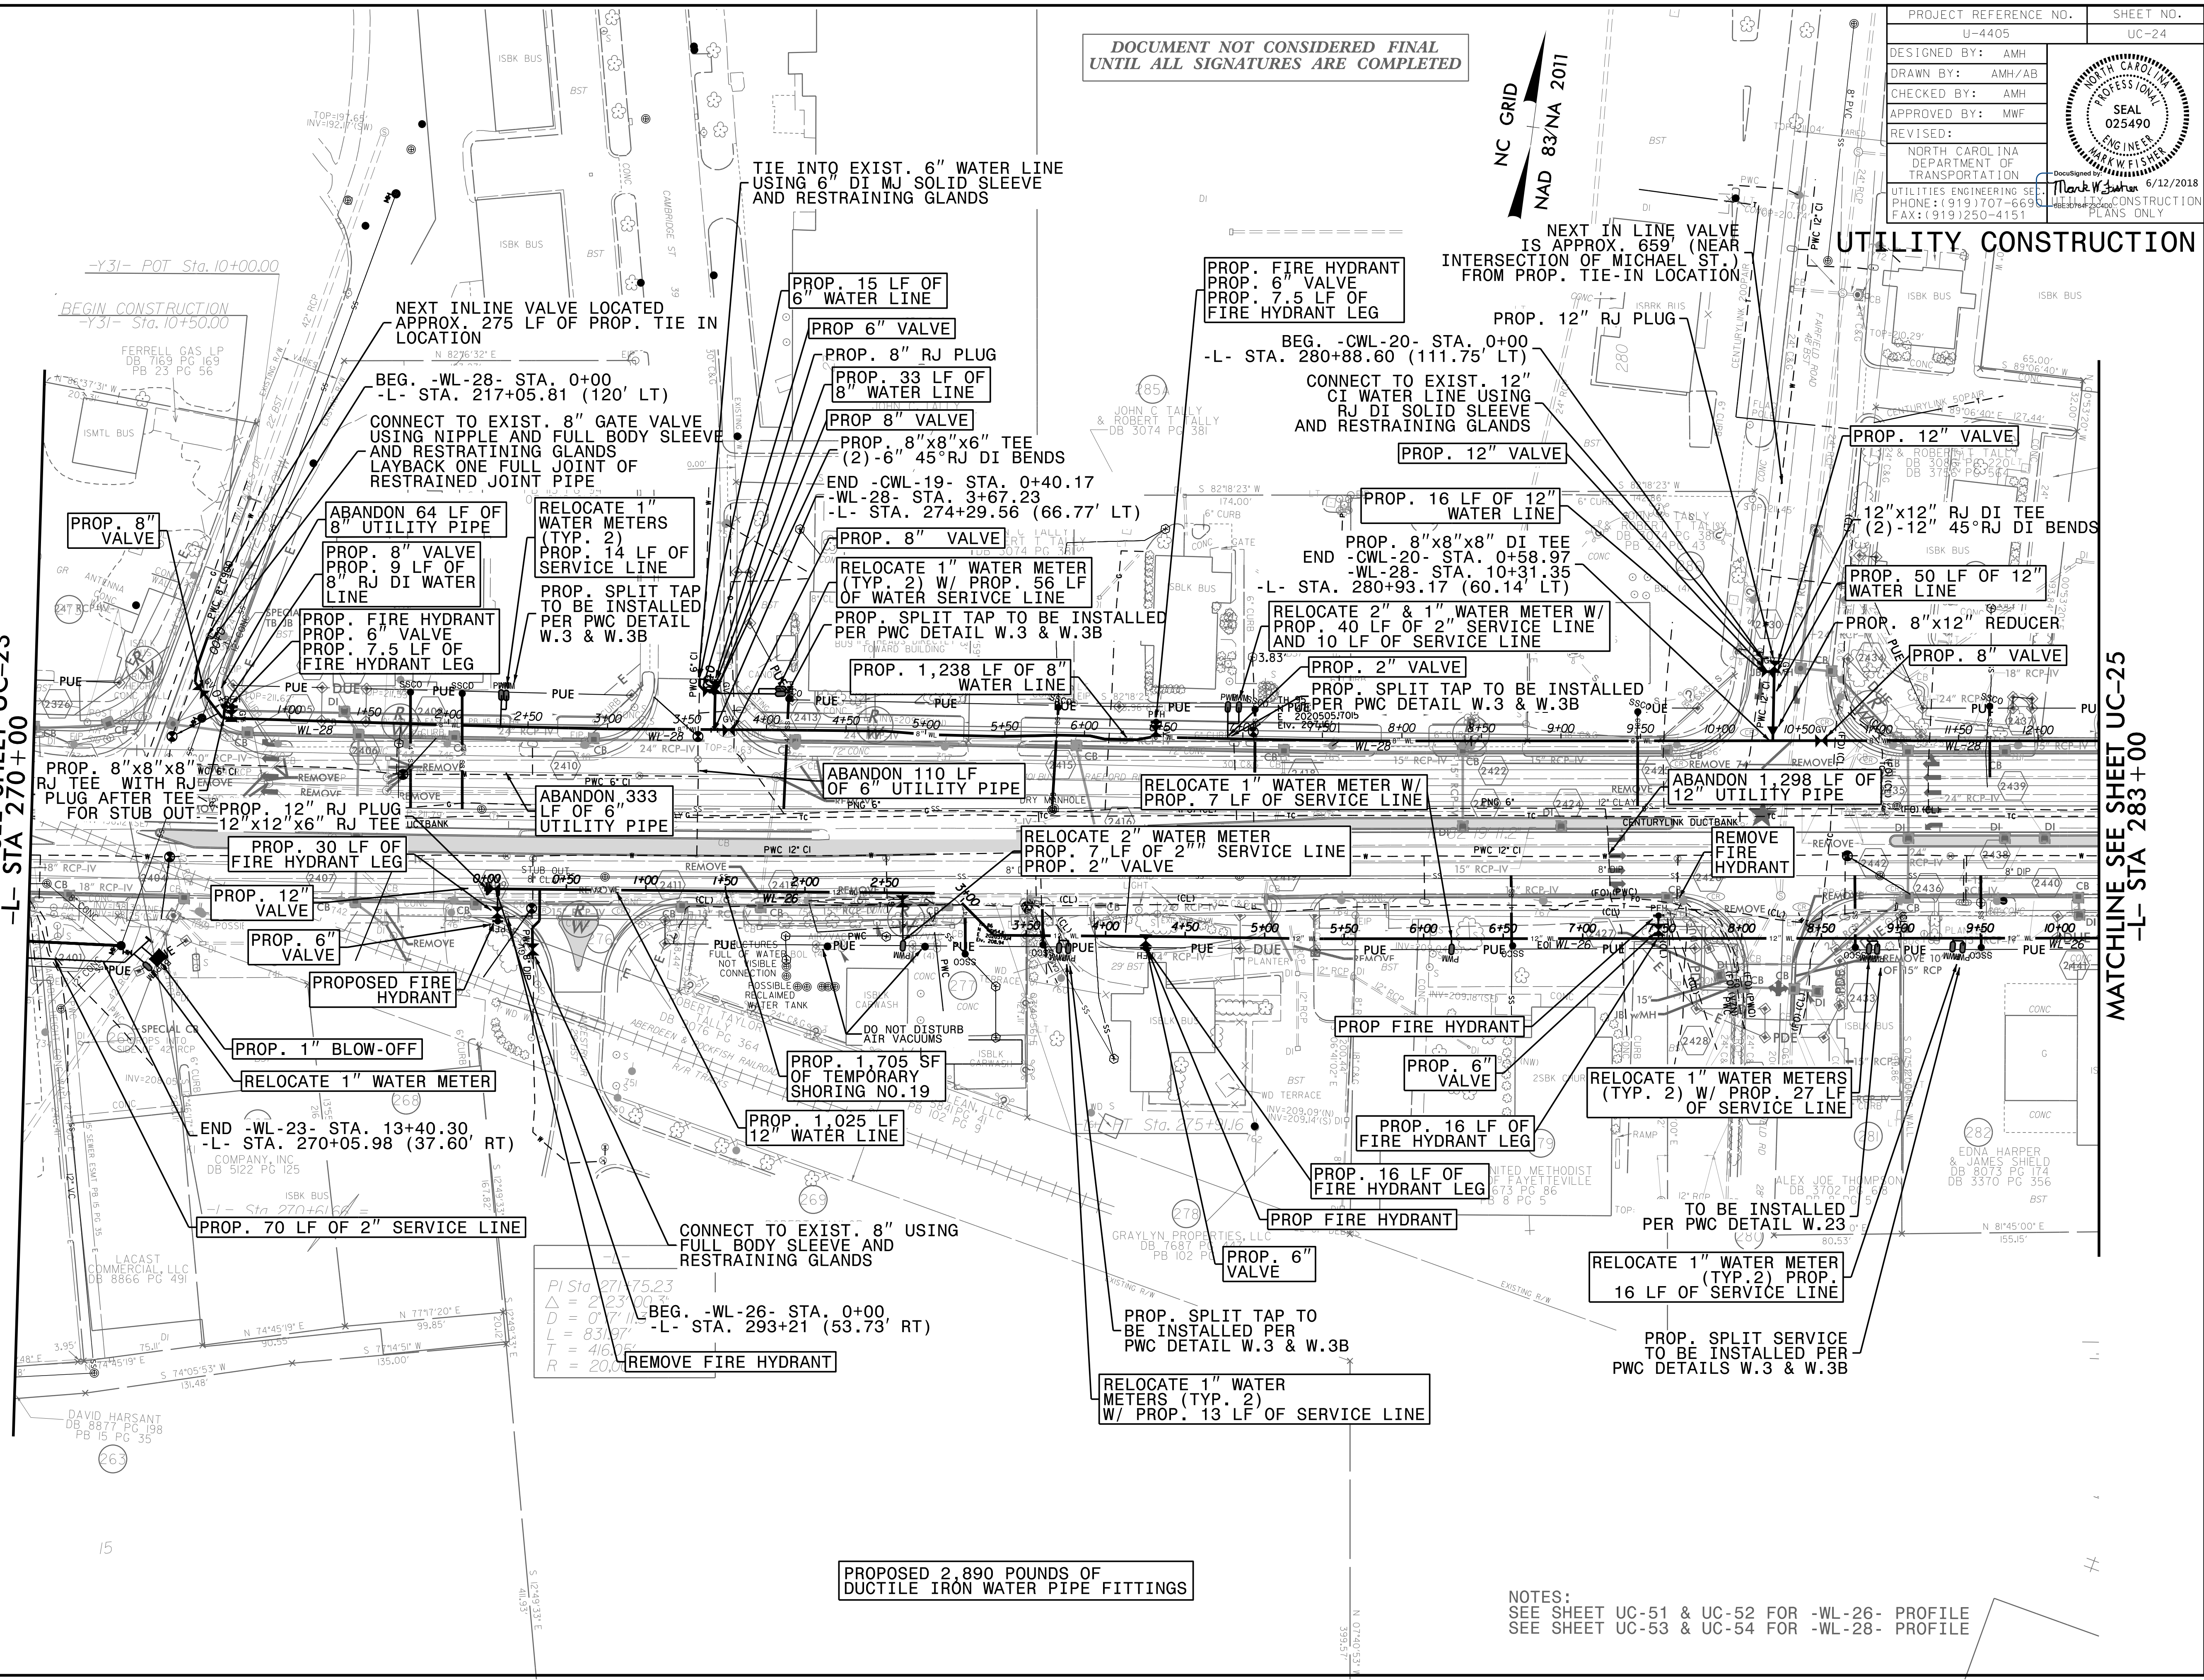

PROPOSED 2,890 POUNDS OF  
DUCTILE IRON WATER PIPE FITTINGS

NOTES:  
SEE SHEET UC-51 & UC-52 FOR -WL-26- PROFILE  
SEE SHEET UC-53 & UC-54 FOR -WL-28- PROFILE