
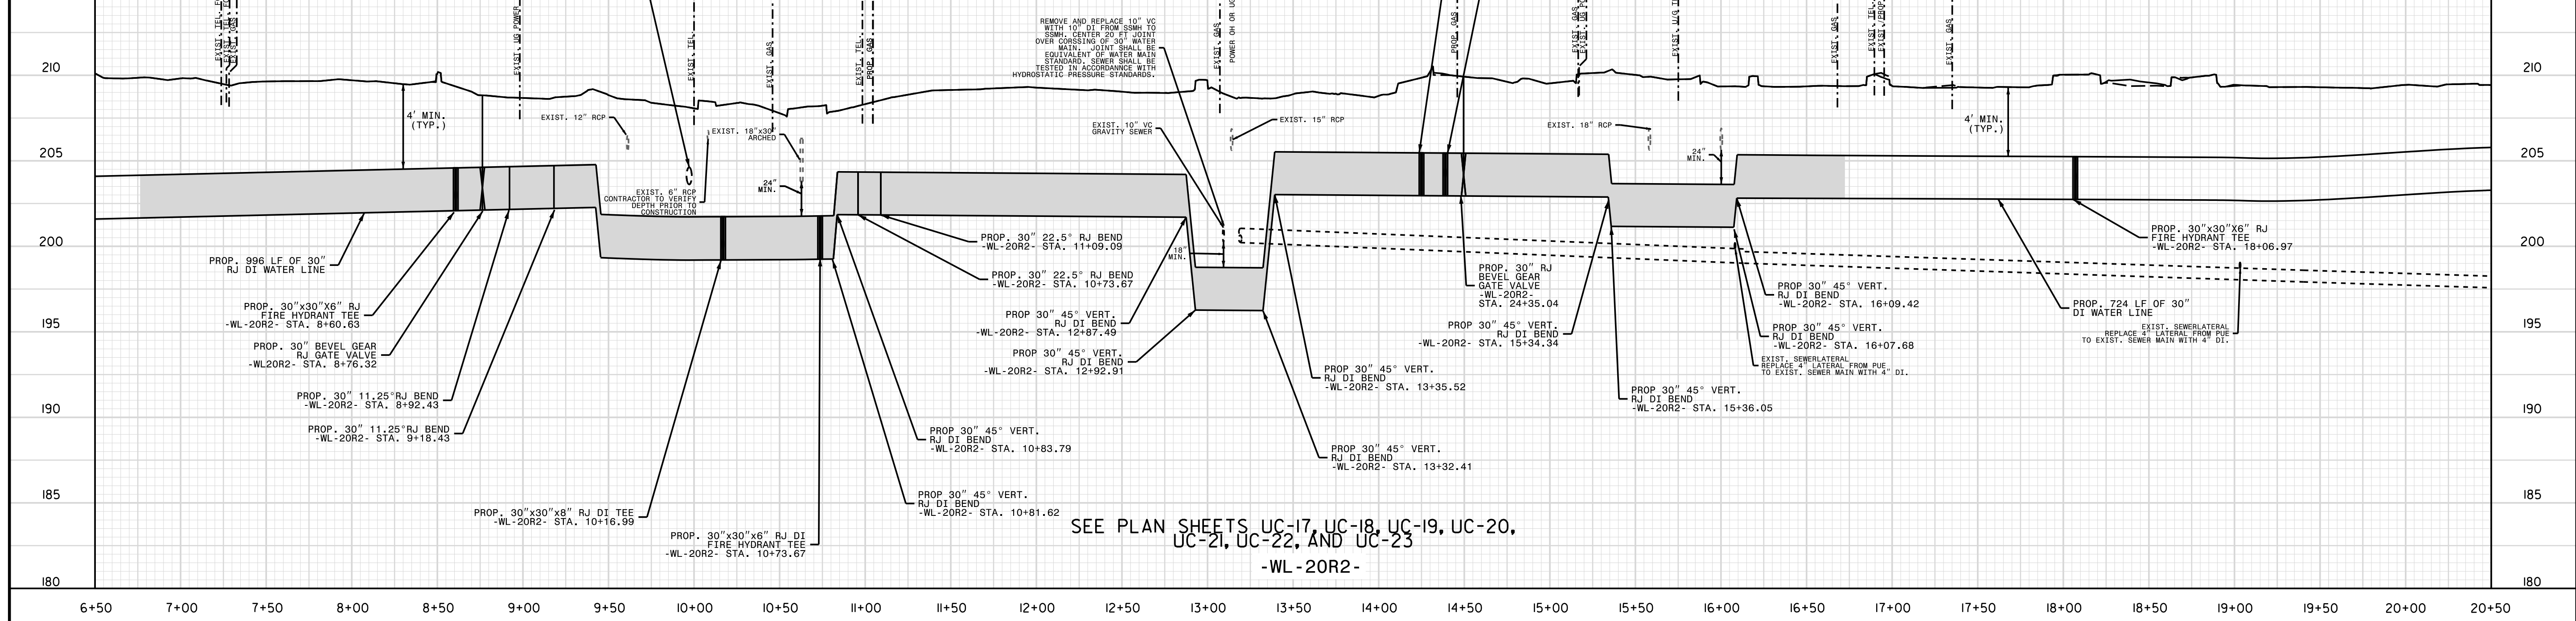


5/28/19  
31 MAY 2018 14:35  
L:\Projects\2018\0521\0521.dwg  
Reeford Road NCDOT U 4405\CADD\NCDOT PLANS\Utilities\Engineering\UC\Proj\U4405.ut.pl\uc46.psh.dgn


DOCUMENT NOT CONSIDERED FINAL  
UNTIL ALL SIGNATURES ARE COMPLETED

PROJECT REFERENCE NO.	U-4405	SHEET NO.	UC-46
DESIGNED BY:	AMH		
DRAWN BY:	AMH/AB		
CHECKED BY:	AMH		
APPROVED BY:	MWF		
REVISED:			
NORTH CAROLINA DEPARTMENT OF TRANSPORTATION		6/12/2018	
UTILITIES ENGINEERING SECTION		MARK W. FISHER	
PHONE: (919) 707-6690		P.E. 025490	
FAX: (919) 250-4151		CONSTRUCTION PLANS ONLY	

# UTILITY CONSTRUCTION



SEE PLAN SHEETS UC-17, UC-18, UC-19, UC-20,  
UC-21, UC-22, AND UC-23  
-WL-20R2-

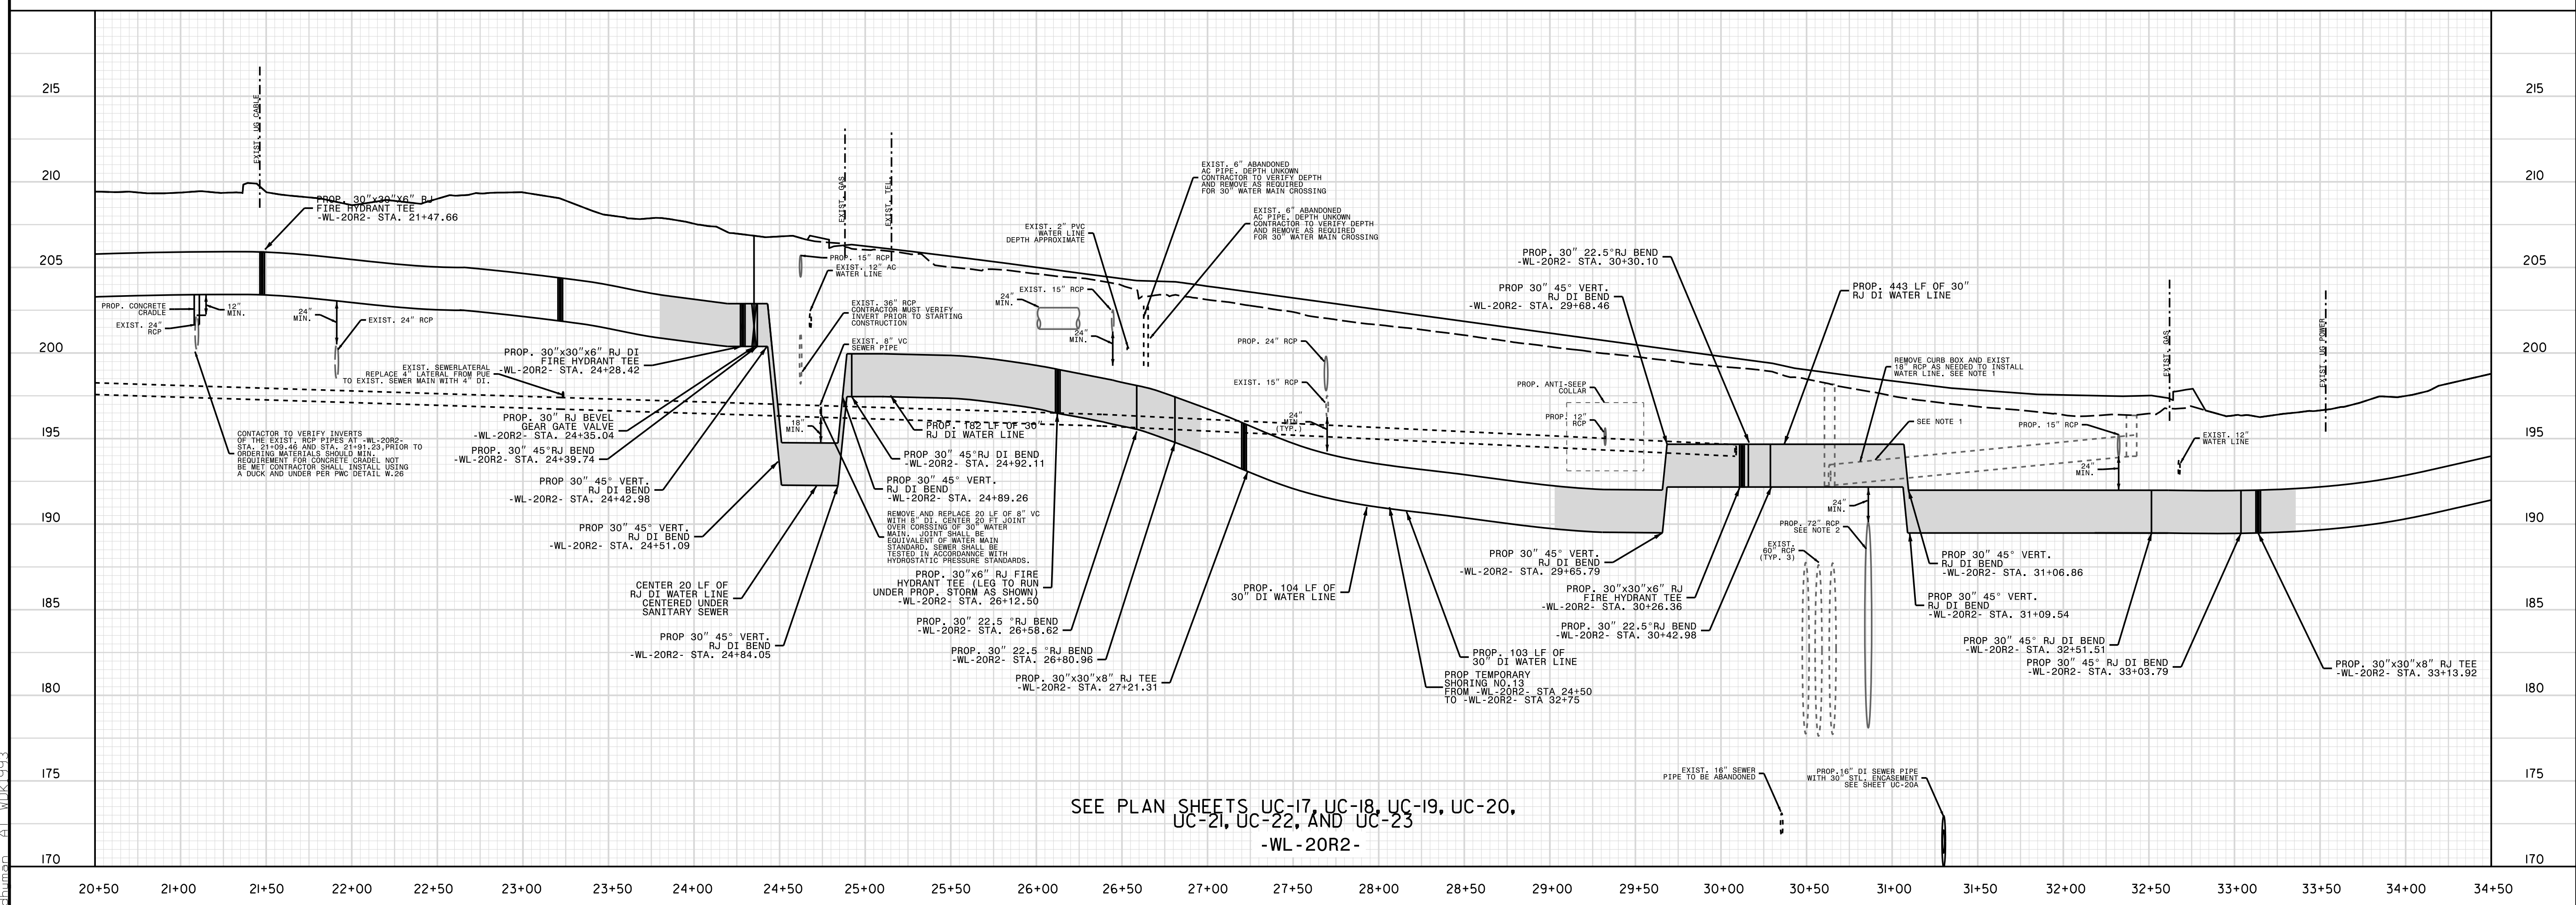

SEE PLAN SHEETS UC-17, UC-18, UC-19, UC-20,  
UC-21, UC-22, AND UC-23  
-WL-20R2-