


5/28/99

3-MAY-2018 4:30 L:\Projects\Fayetteville Public Works Commission\201501700FA Reeford Road NCDOT U 4405\CADD\NCDOT PLANS\Utilities\Engineering\UC\Proj\U4405_ut.pl\uc54_psh.dgn


DOCUMENT NOT CONSIDERED FINAL
UNTIL ALL SIGNATURES ARE COMPLETED

PROJECT REFERENCE NO.	U-4405	SHEET NO.	UC-54
DESIGNED BY:	AMH		
DRAWN BY:	AMH/AB		
CHECKED BY:	AMH		
APPROVED BY:	MWF		
REVISED:			6/12/2018
NORTH CAROLINA DEPARTMENT OF TRANSPORTATION		UTILITY ENGINEERING SECTION	
PHONE: (919) 707-6690		FAX: (919) 250-4151	

UTILITY CONSTRUCTION

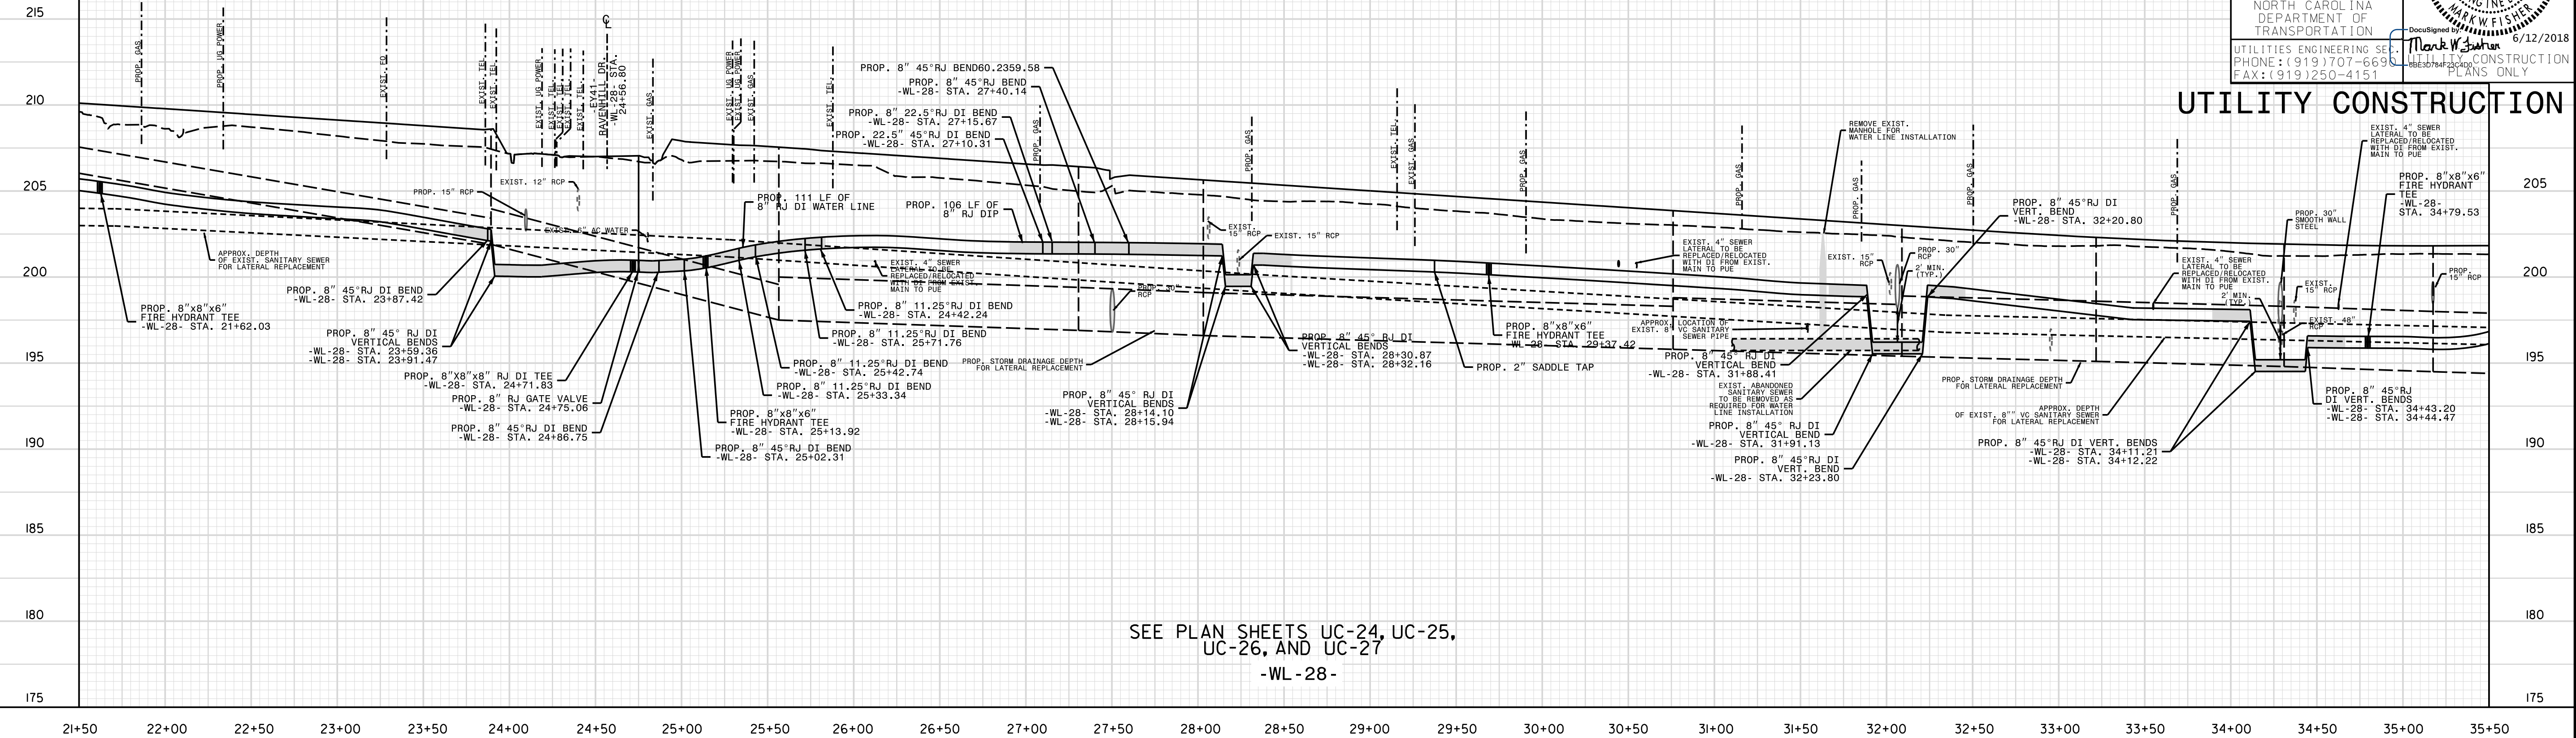

SEE PLAN SHEETS UC-24, UC-25,
UC-26, AND UC-27
-WL-28-

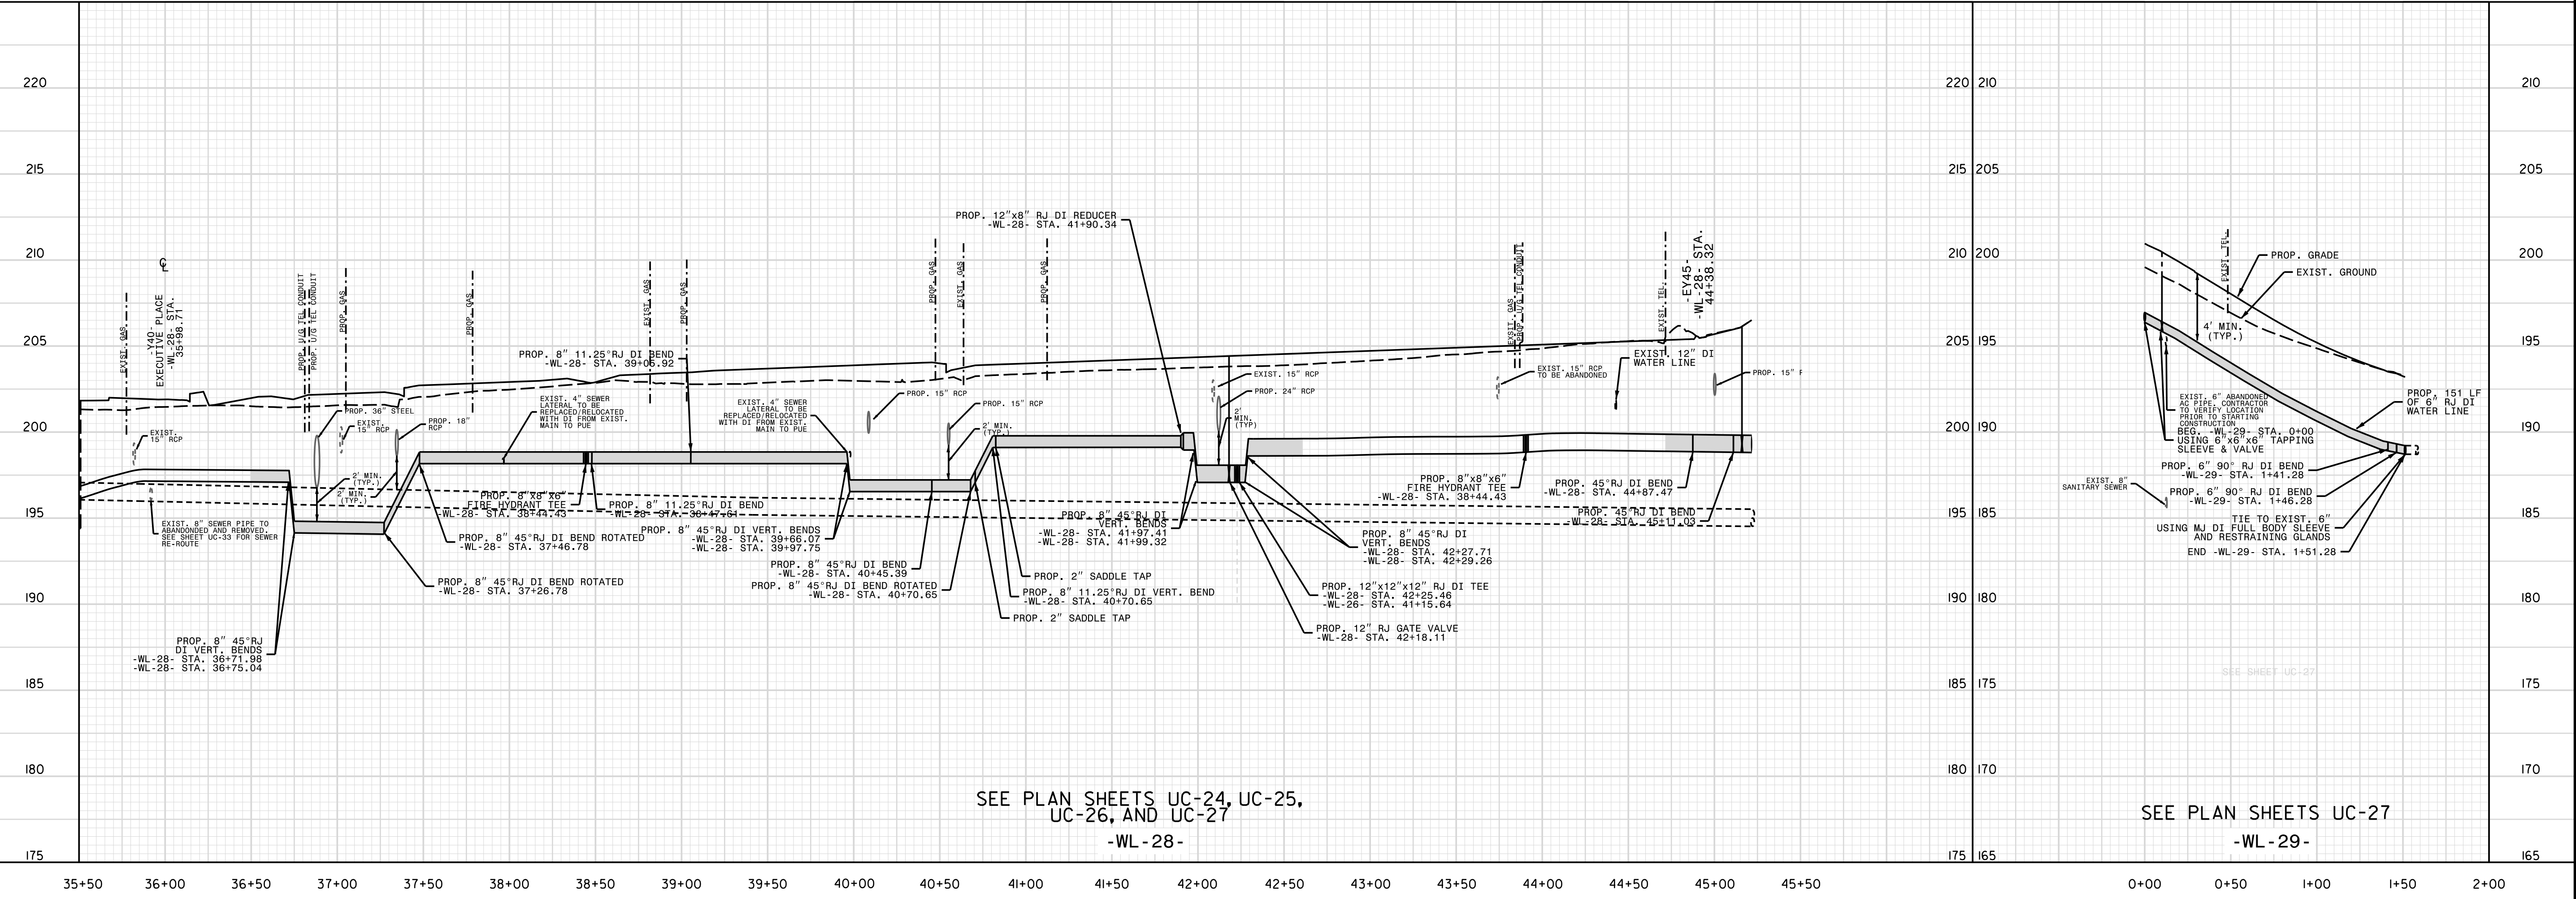

SEE PLAN SHEETS UC-24, UC-25,
UC-26, AND UC-27
-WL-28-

SEE PLAN SHEETS UC-27
-WL-29-