


5/28/99
 31 MAY 2018 14:28
 L:\Projects\2018\Reeford Road\2018017700RA_Reeford Road NCDOT U 4405\CADD\NCDOT PLANS\Utilities\Engineering\UC\Proj\U4405.ut.pfl_uc56.psh.vdgn
 dwg

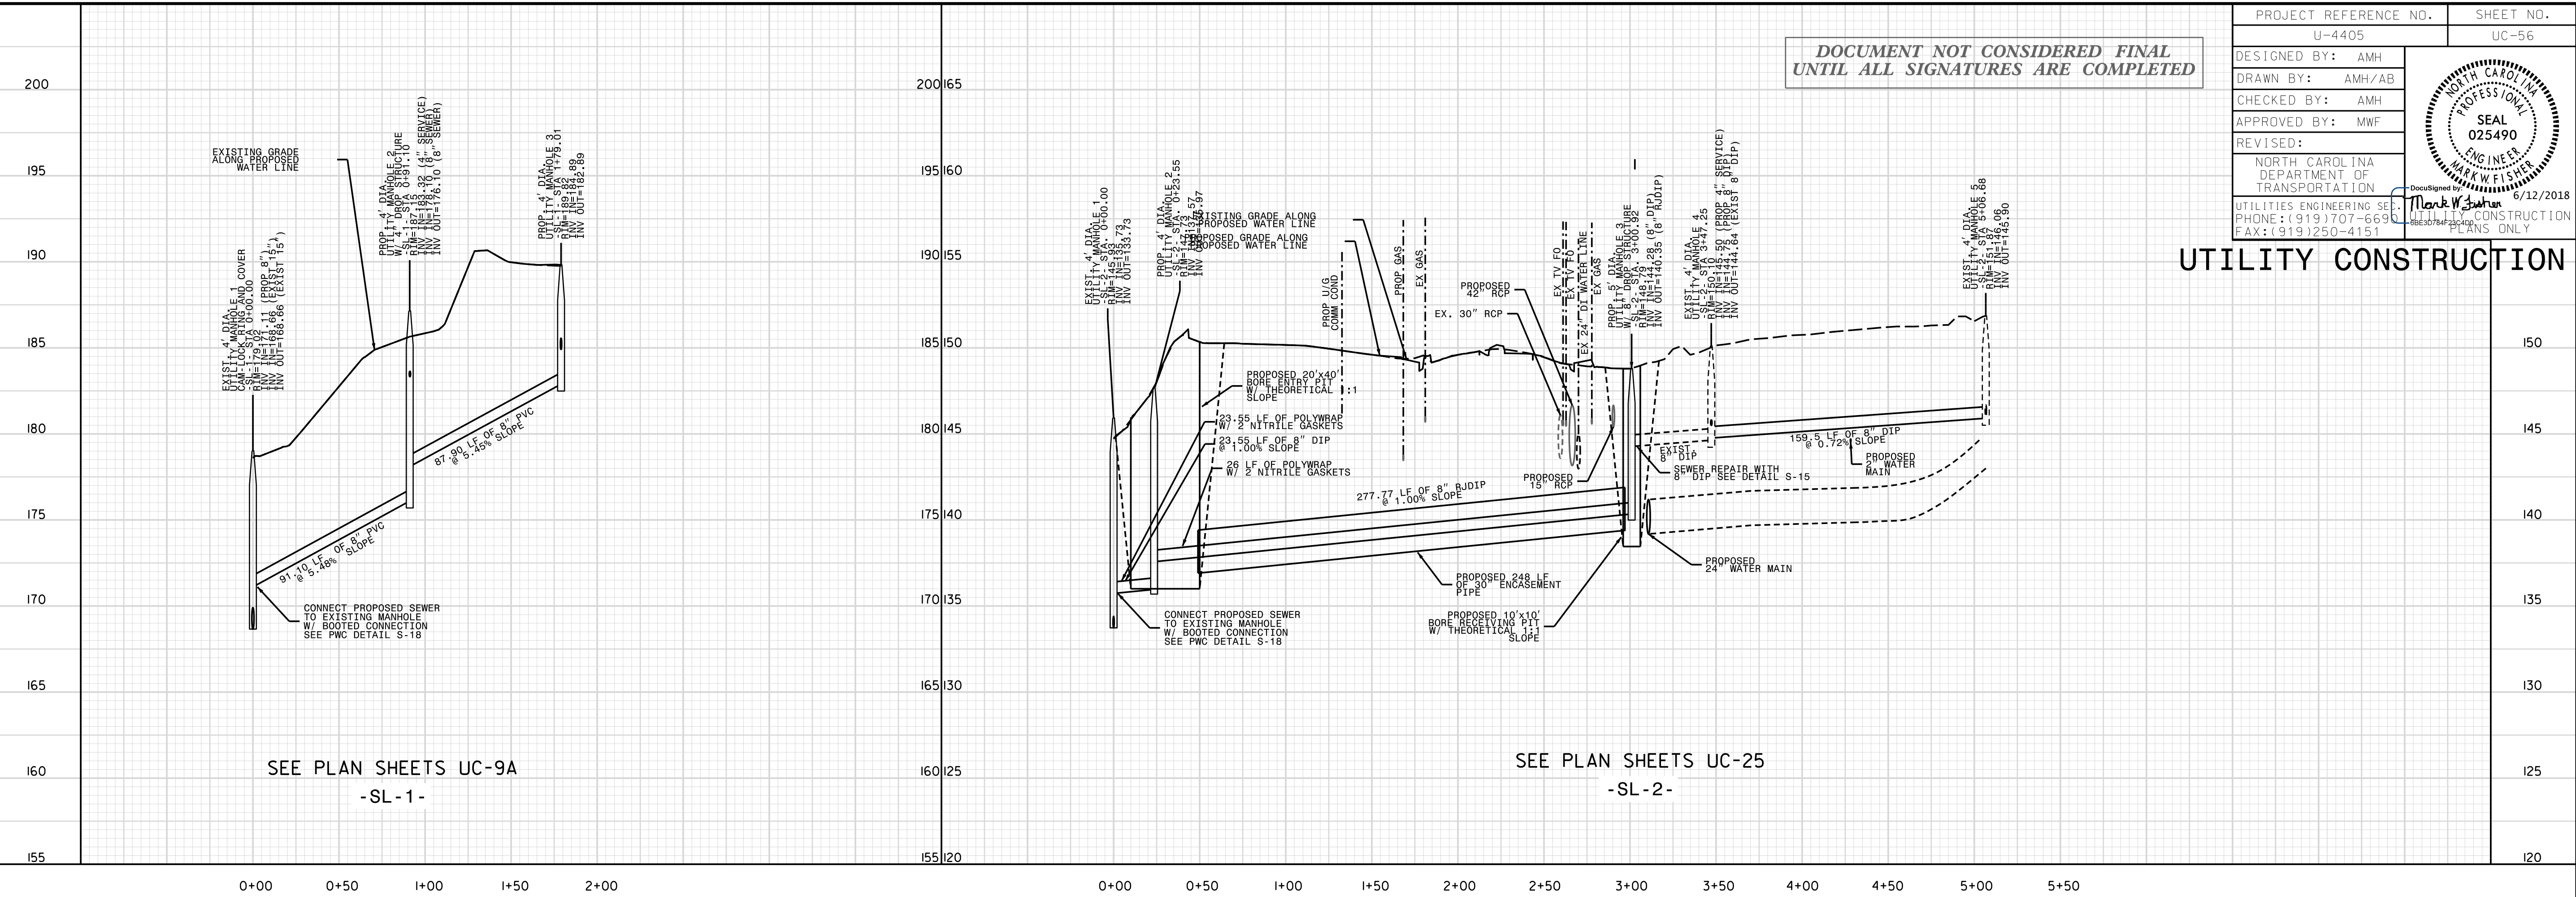

**DOCUMENT NOT CONSIDERED FINAL
 UNTIL ALL SIGNATURES ARE COMPLETED**

PROJECT REFERENCE NO.	U-4405	SHEET NO.	UC-56
DESIGNED BY:	AMH	DRAWN BY:	AMH/AB
CHECKED BY:	AMH	APPROVED BY:	MWF
REVISED:			
NORTH CAROLINA DEPARTMENT OF TRANSPORTATION			
UTILITIES ENGINEERING SE. PHONE: (919) 707-6699 FAX: (919) 250-4151			

UTILITY CONSTRUCTION