
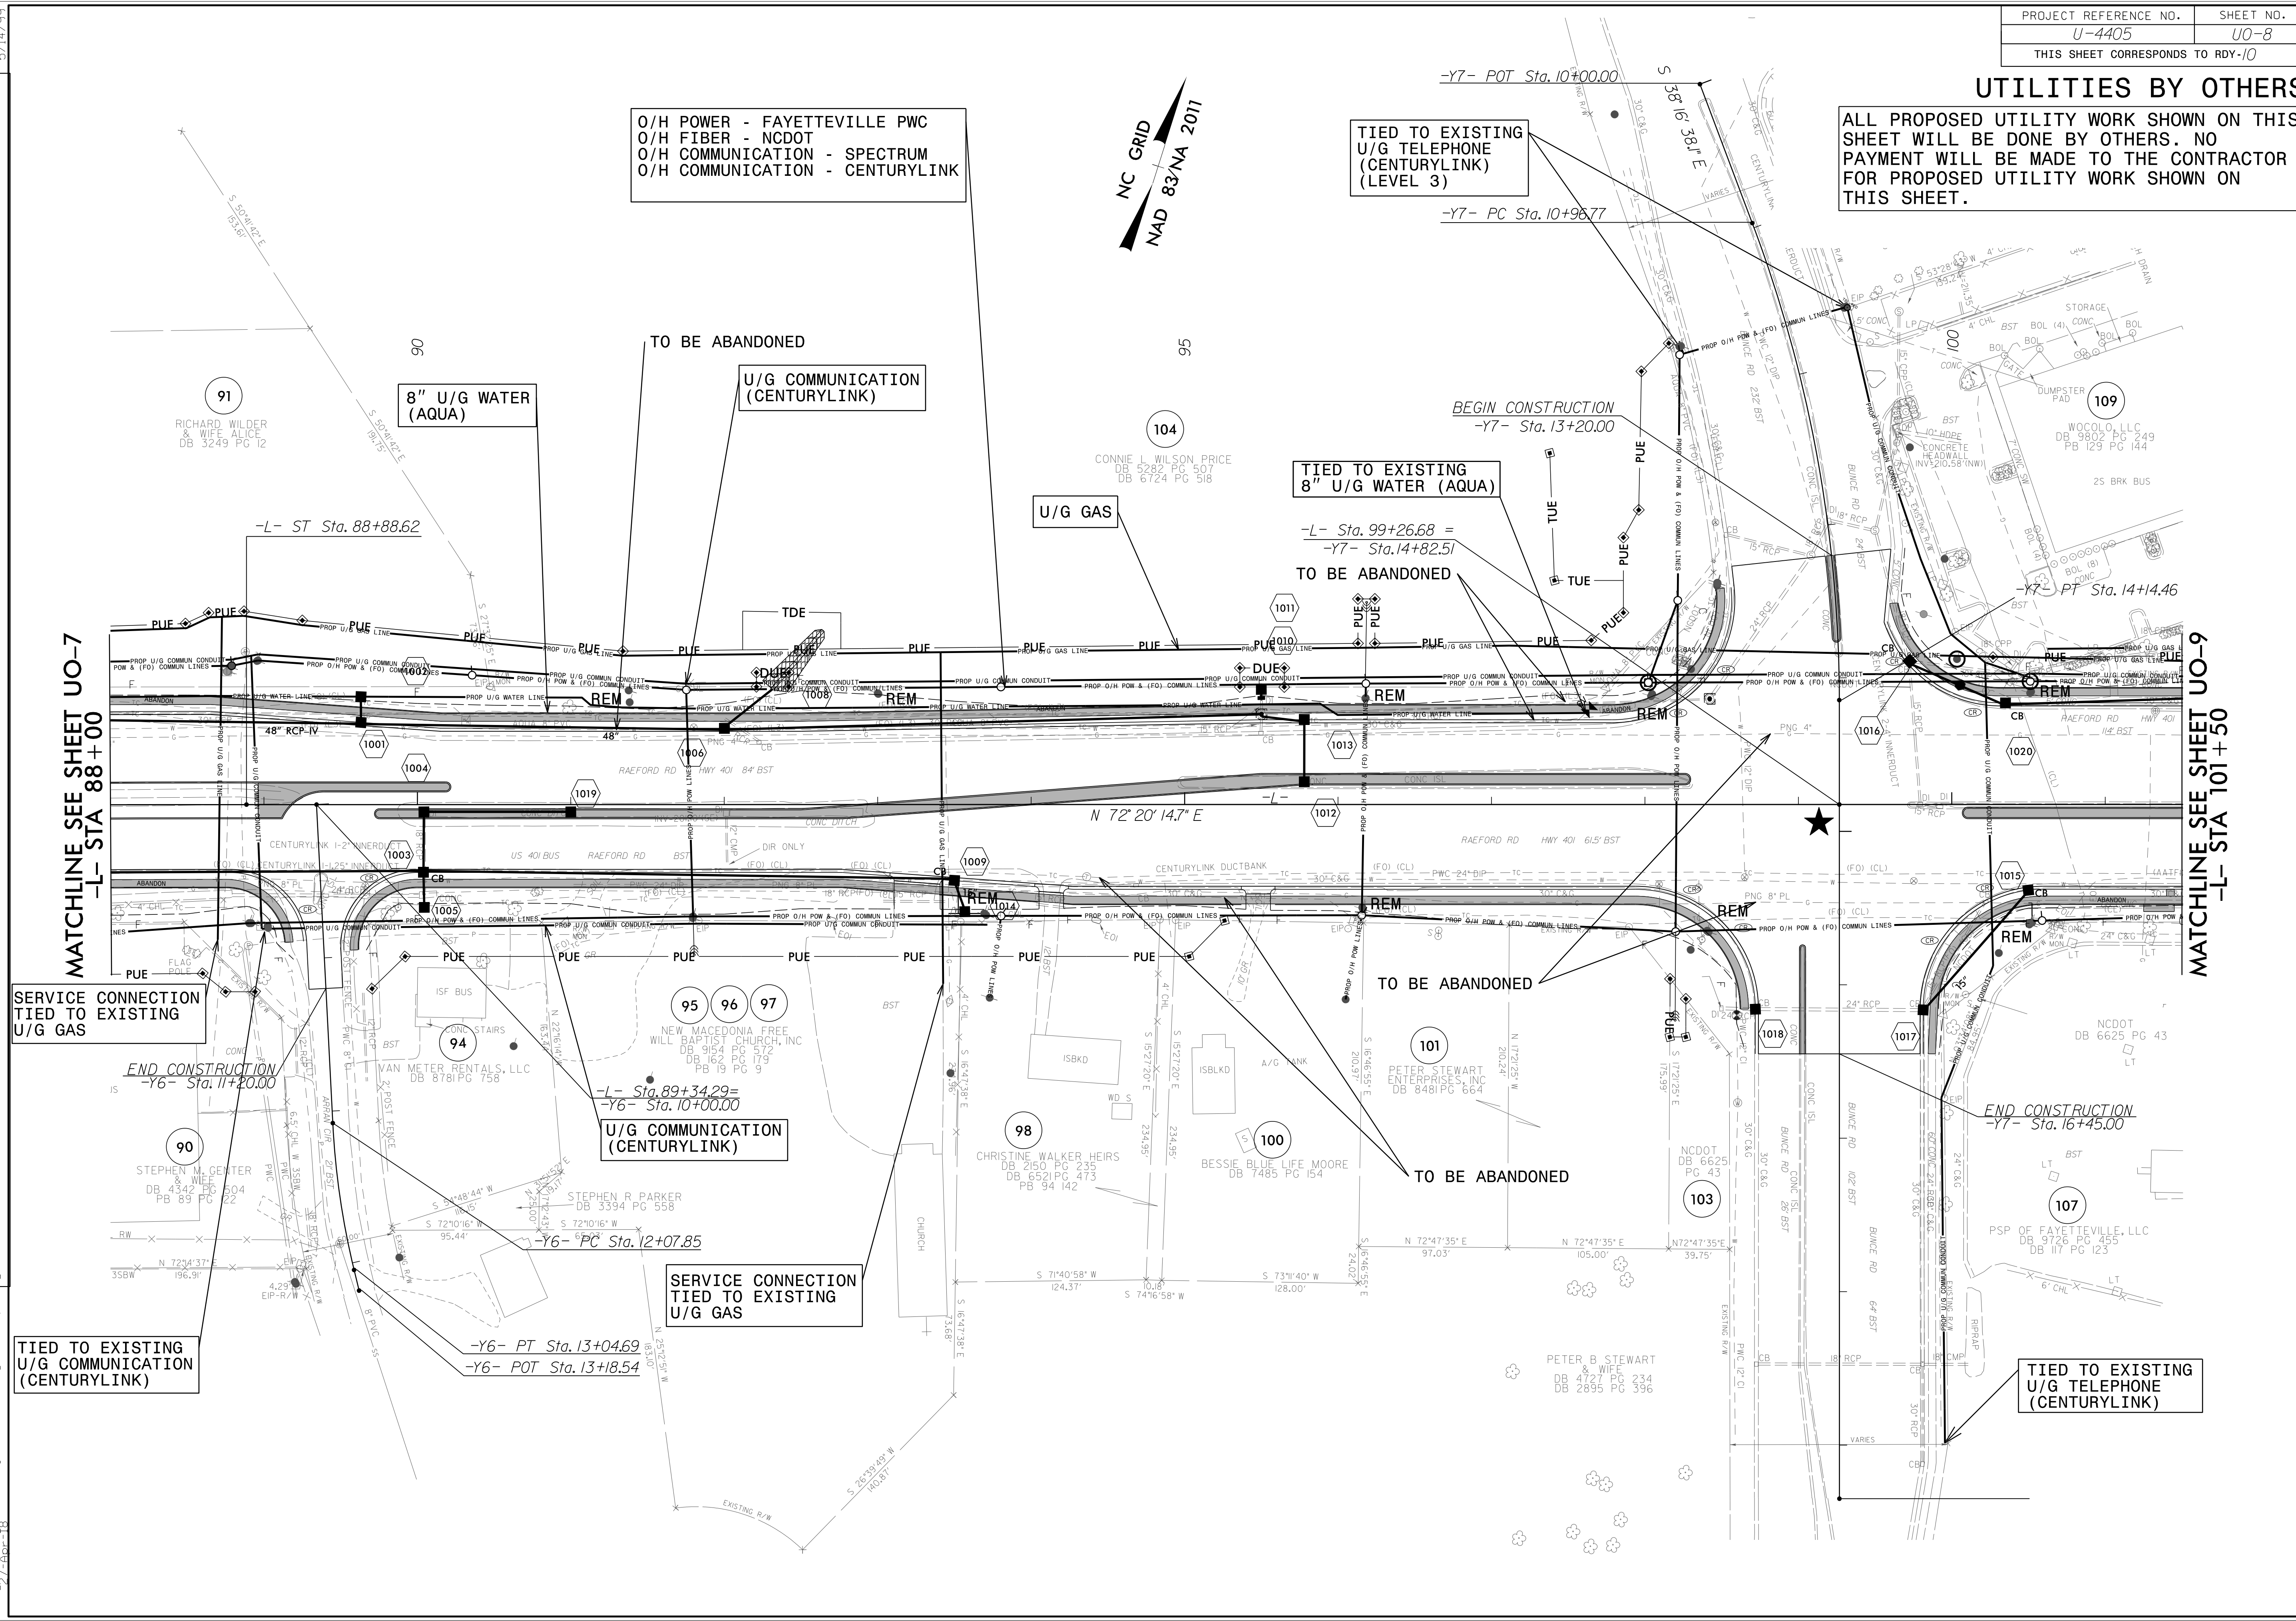


UTILITIES BY OTHERS

ALL PROPOSED UTILITY WORK SHOWN ON THIS SHEET WILL BE DONE BY OTHERS. NO PAYMENT WILL BE MADE TO THE CONTRACTOR FOR PROPOSED UTILITY WORK SHOWN ON THIS SHEET.

O/H POWER - FAYETTEVILLE PWC
 O/H FIBER - NCDOT
 O/H COMMUNICATION - SPECTRUM
 O/H COMMUNICATION - CENTURYLINK

TIED TO EXISTING
 U/G TELEPHONE
 (CENTURYLINK)
 (LEVEL 3)

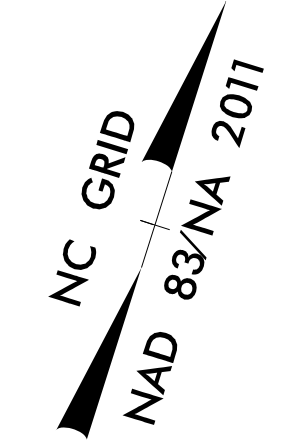

MATCHLINE SEE SHEET UO-7
 -L- STA 88+00

MATCHLINE SEE SHEET UO-9
 -L- STA 101+50

SERVICE CONNECTION
 TIED TO EXISTING
 U/G GAS

U/G COMMUNICATION
 (CENTURYLINK)

SERVICE CONNECTION
 TIED TO EXISTING
 U/G GAS

TIED TO EXISTING
 U/G TELEPHONE
 (CENTURYLINK)

REVISIONS

5/14/99
 3:21:41 PM U:\B0\Proj\4405\ut_rdy10_U08_psh.dgn
 11:08:51 AM 05/17/99