

### UTILITIES BY OTHERS

ALL PROPOSED UTILITY WORK SHOWN ON THIS SHEET WILL BE DONE BY OTHERS. NO PAYMENT WILL BE MADE TO THE CONTRACTOR FOR PROPOSED UTILITY WORK SHOWN ON THIS SHEET.

NAD 83/NA 2011  
NC GRID


O/H POWER - FAYETTEVILLE PWC  
O/H FIBER - NCDOT  
O/H COMMUNICATION - SPECTRUM  
O/H COMMUNICATION - CENTURYLINK  
O/H COMMUNICATION - LEVEL 3

SERVICE CONNECTION  
TIED TO EXISTING  
U/G GAS

TIED TO EXISTING  
U/G POWER

MATCHLINE SEE SHEET UO-13  
-L- STA 167+00

MATCHLINE SEE SHEET UO-15  
-L- STA 180+00

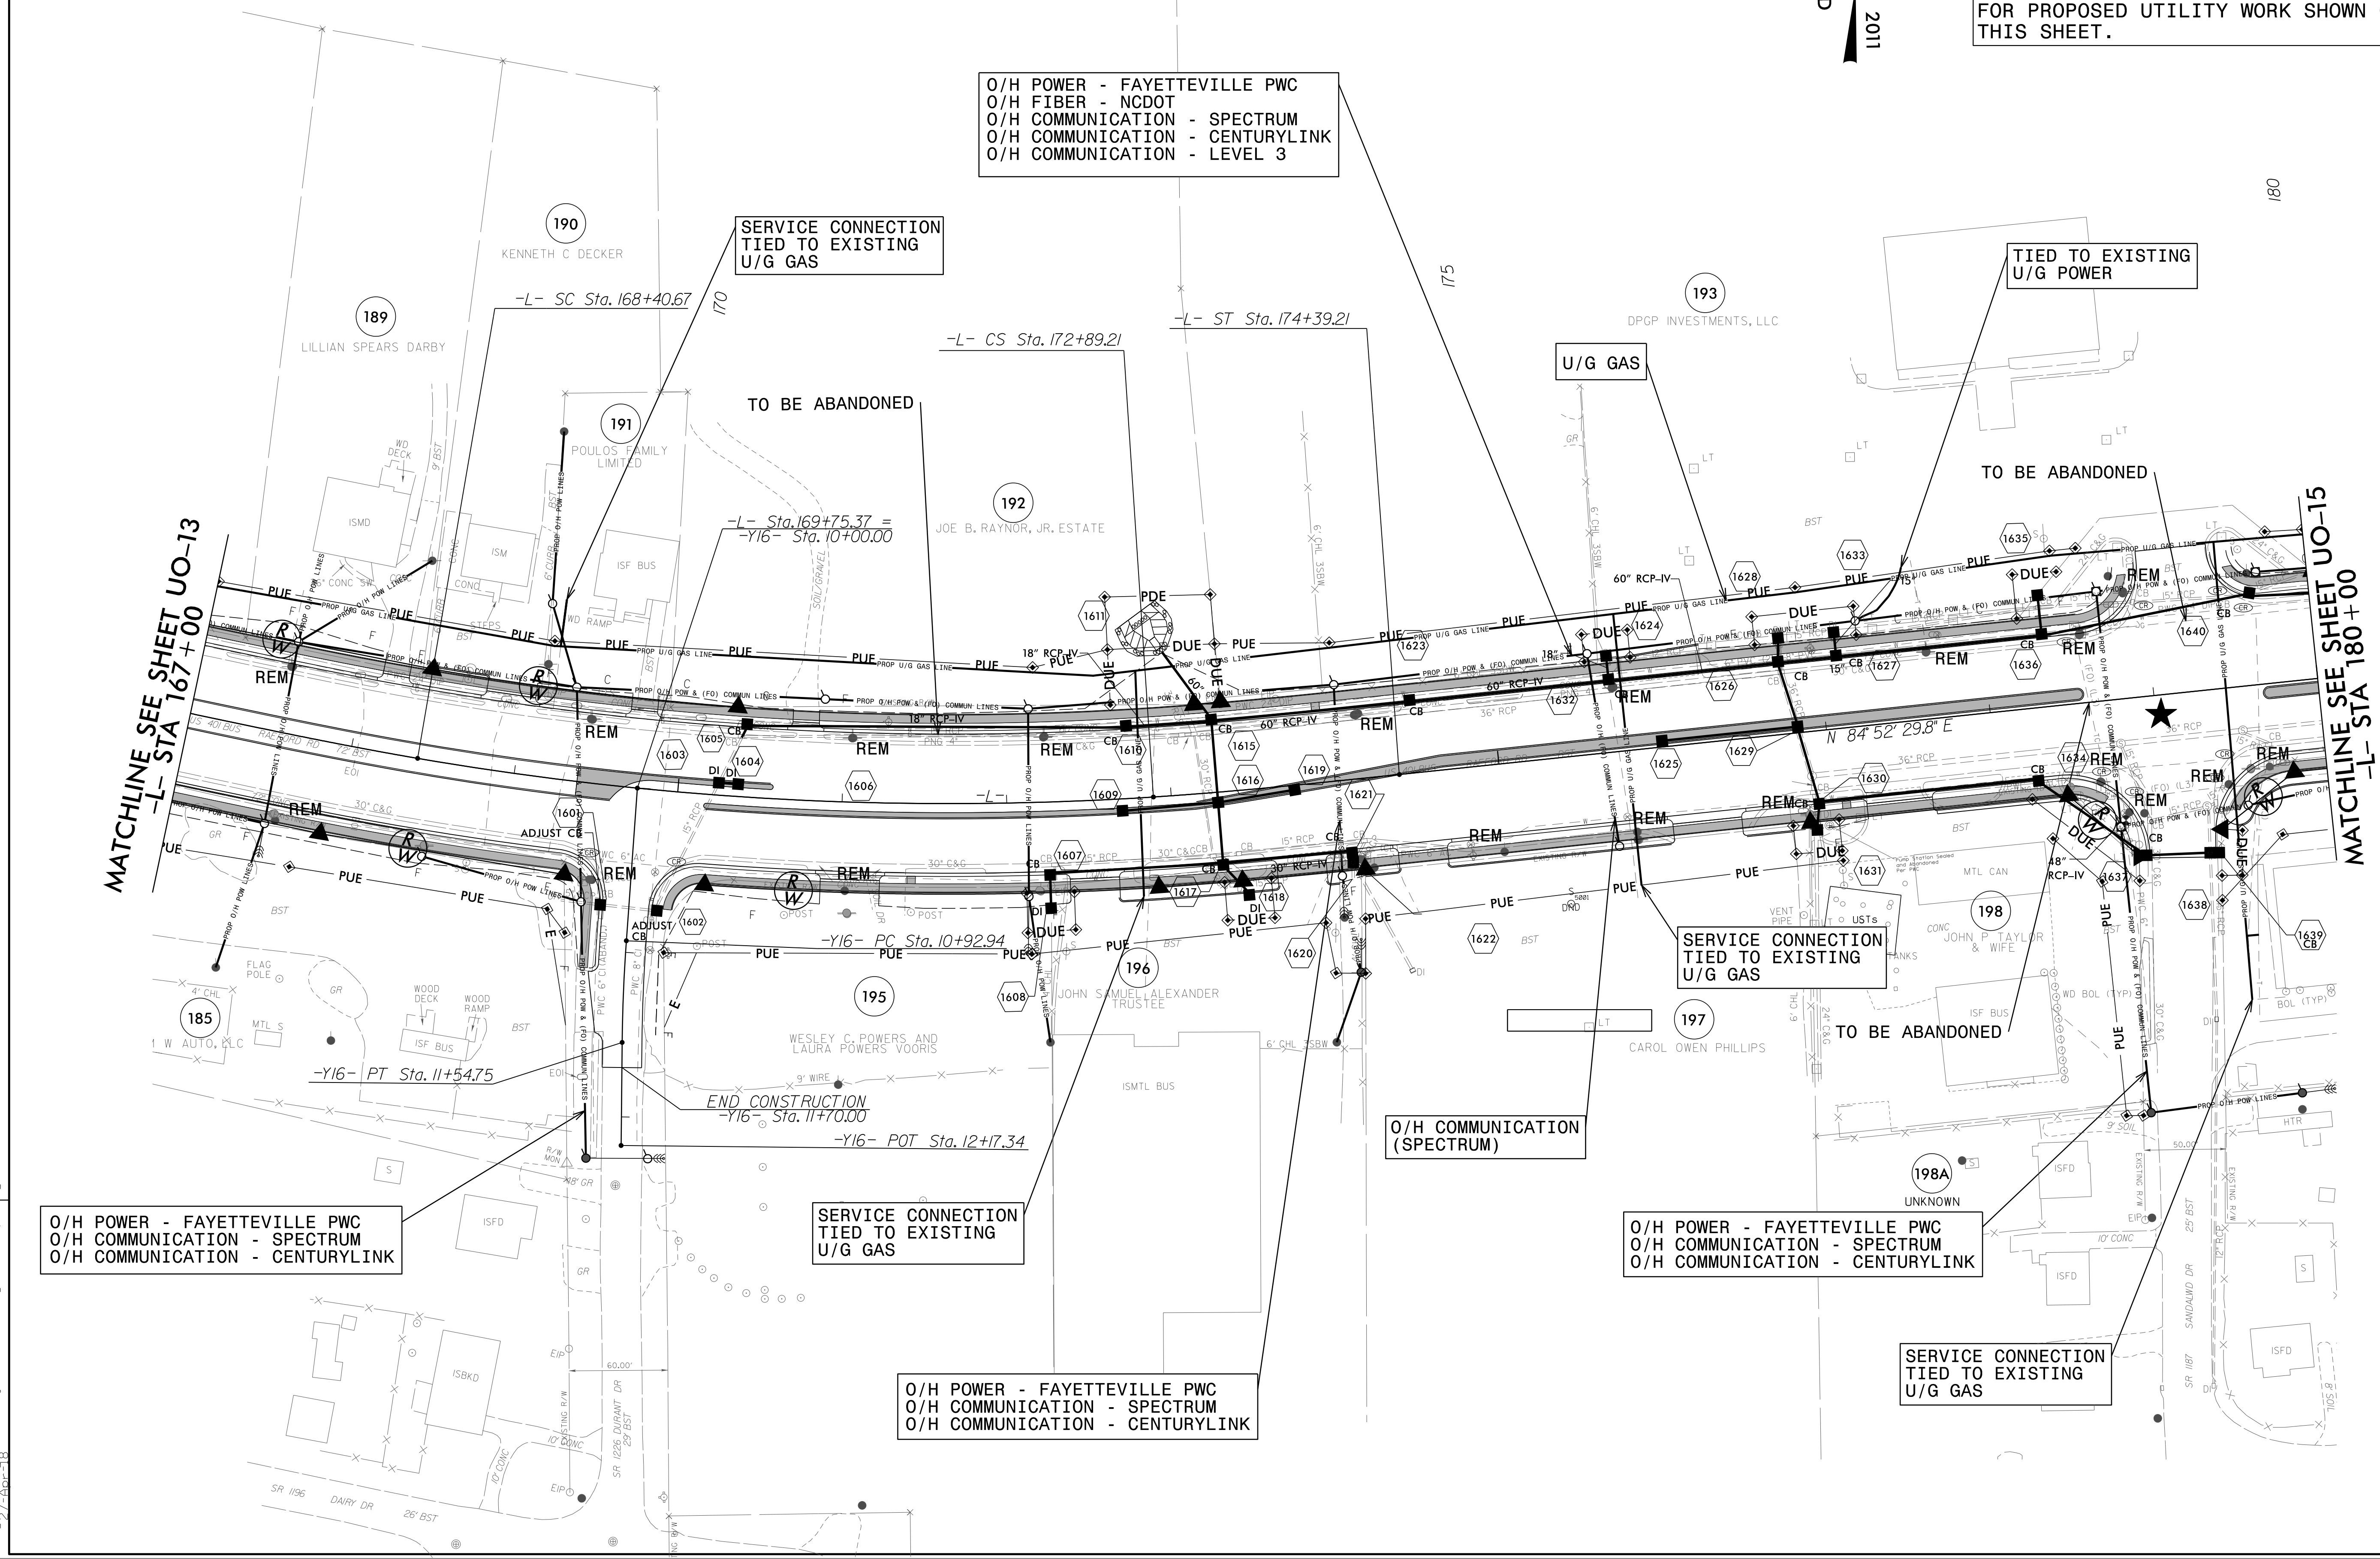

O/H POWER - FAYETTEVILLE PWC  
O/H COMMUNICATION - SPECTRUM  
O/H COMMUNICATION - CENTURYLINK

SERVICE CONNECTION  
TIED TO EXISTING  
U/G GAS

O/H COMMUNICATION  
(SPECTRUM)

O/H POWER - FAYETTEVILLE PWC  
O/H COMMUNICATION - SPECTRUM  
O/H COMMUNICATION - CENTURYLINK

SERVICE CONNECTION  
TIED TO EXISTING  
U/G GAS

O/H POWER - FAYETTEVILLE PWC  
O/H COMMUNICATION - SPECTRUM  
O/H COMMUNICATION - CENTURYLINK

REVISIONS

5/14/99  
 3:52:33 PM \\B001\proj\4405\ut\_rdy16\_u014\_psh.dgn  
 11:05:59 AM 5/14/99