


8/23/99

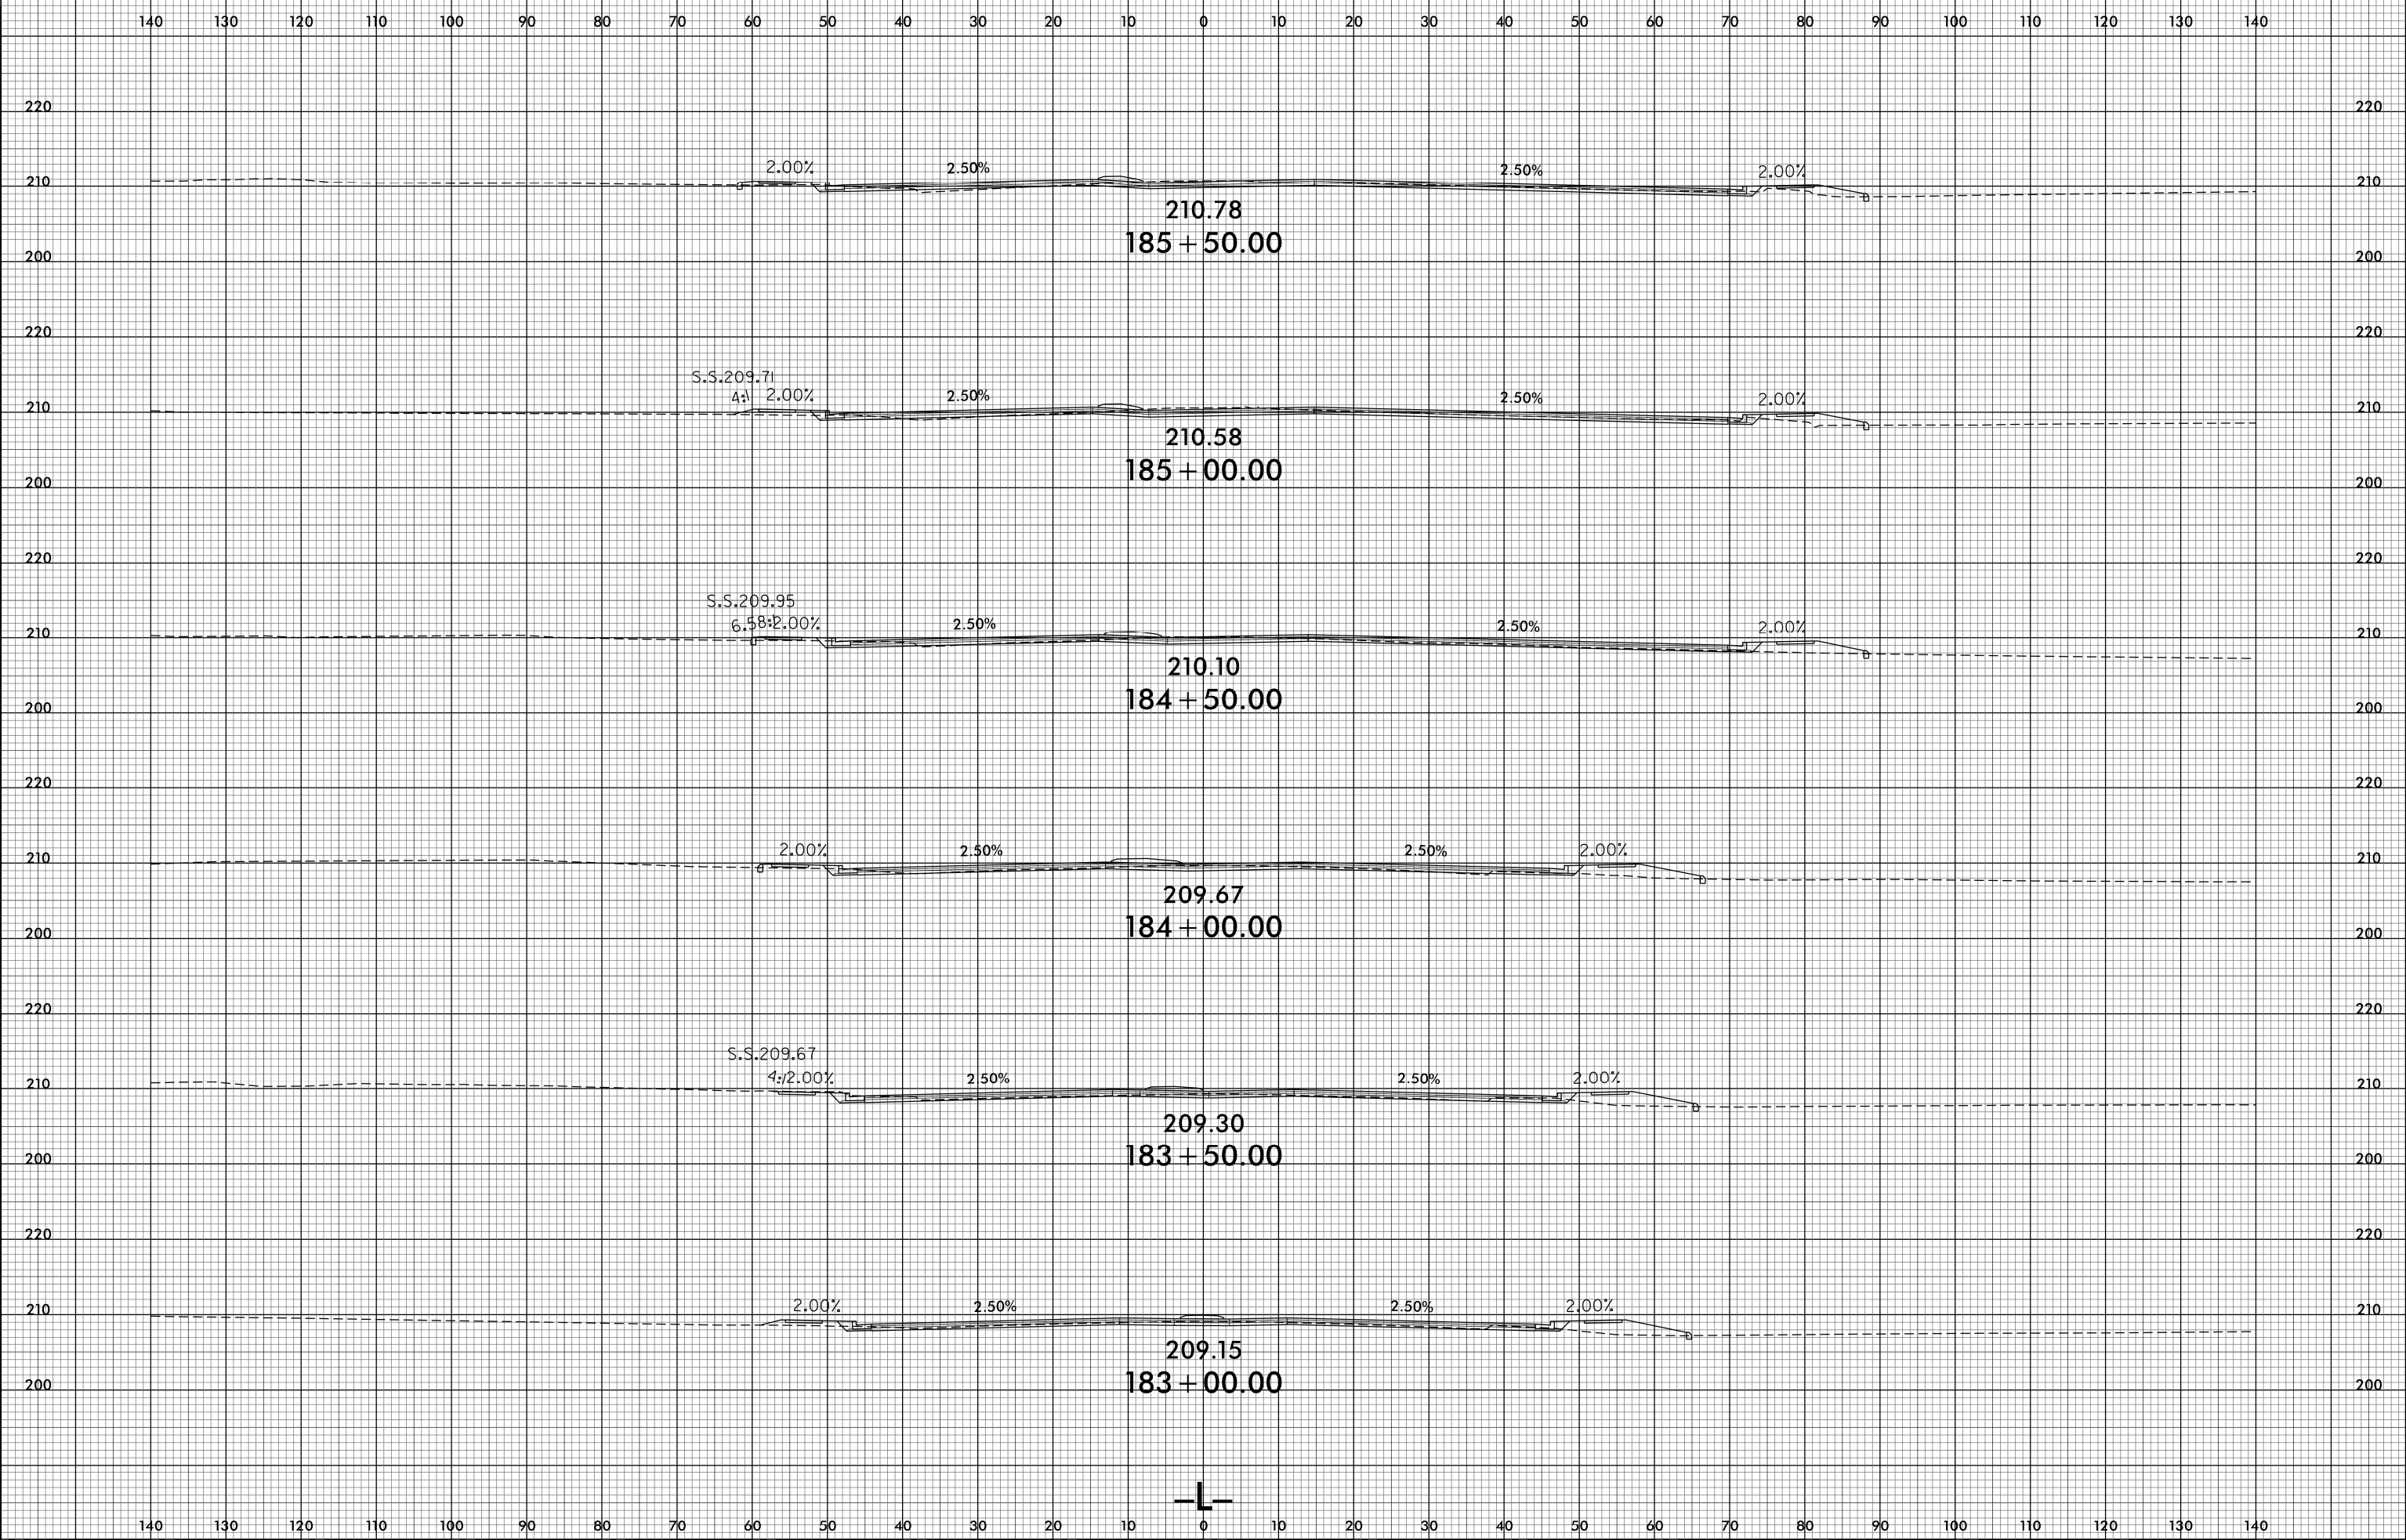

25-APR-2018 14:42
R:\PROJECTS\X-58\A4405.rdy.xpl.dgn
\$\$\$\$\$