



8/23/99

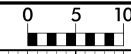

PROJ. REFERENCE NO.  
U-4405

SHEET NO.  
X-150

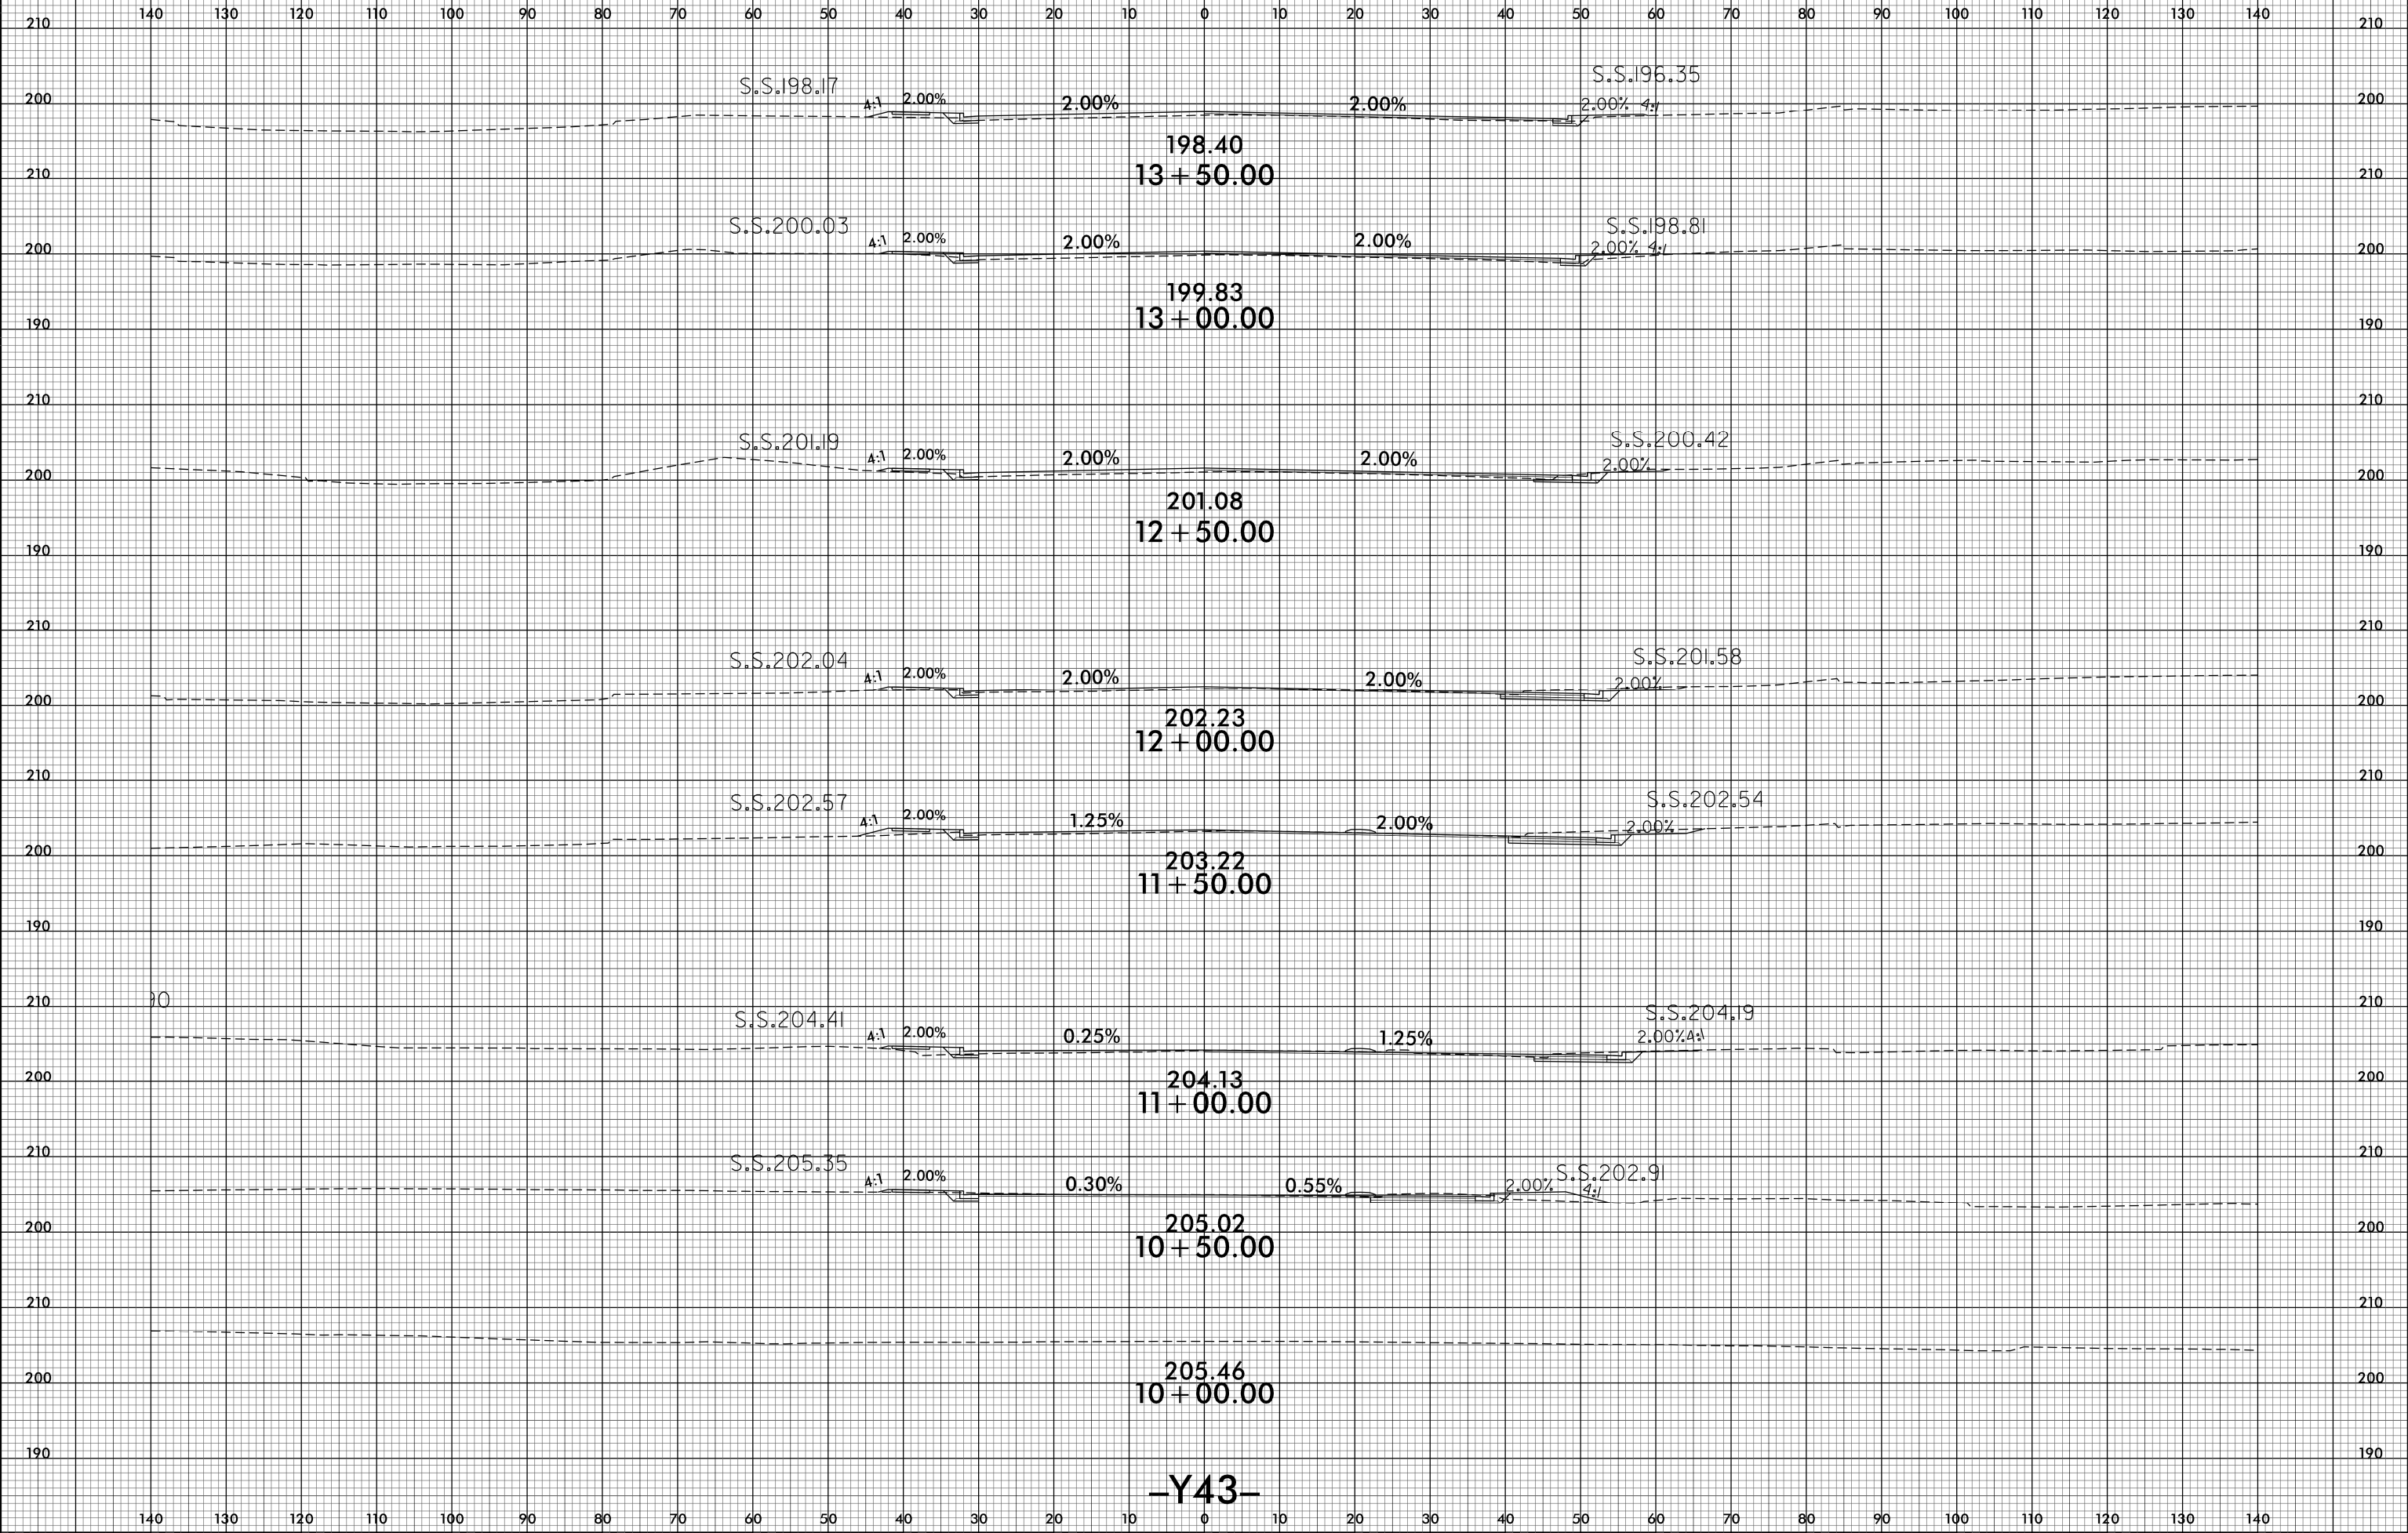

-Y43-

25-APR-2018 14:43  
R:\PROJECTS\XG\4405.rdy.xpl.dgn