


8/23/99



PROJ. REFERENCE NO.
U-4405

SHEET NO.
X-161

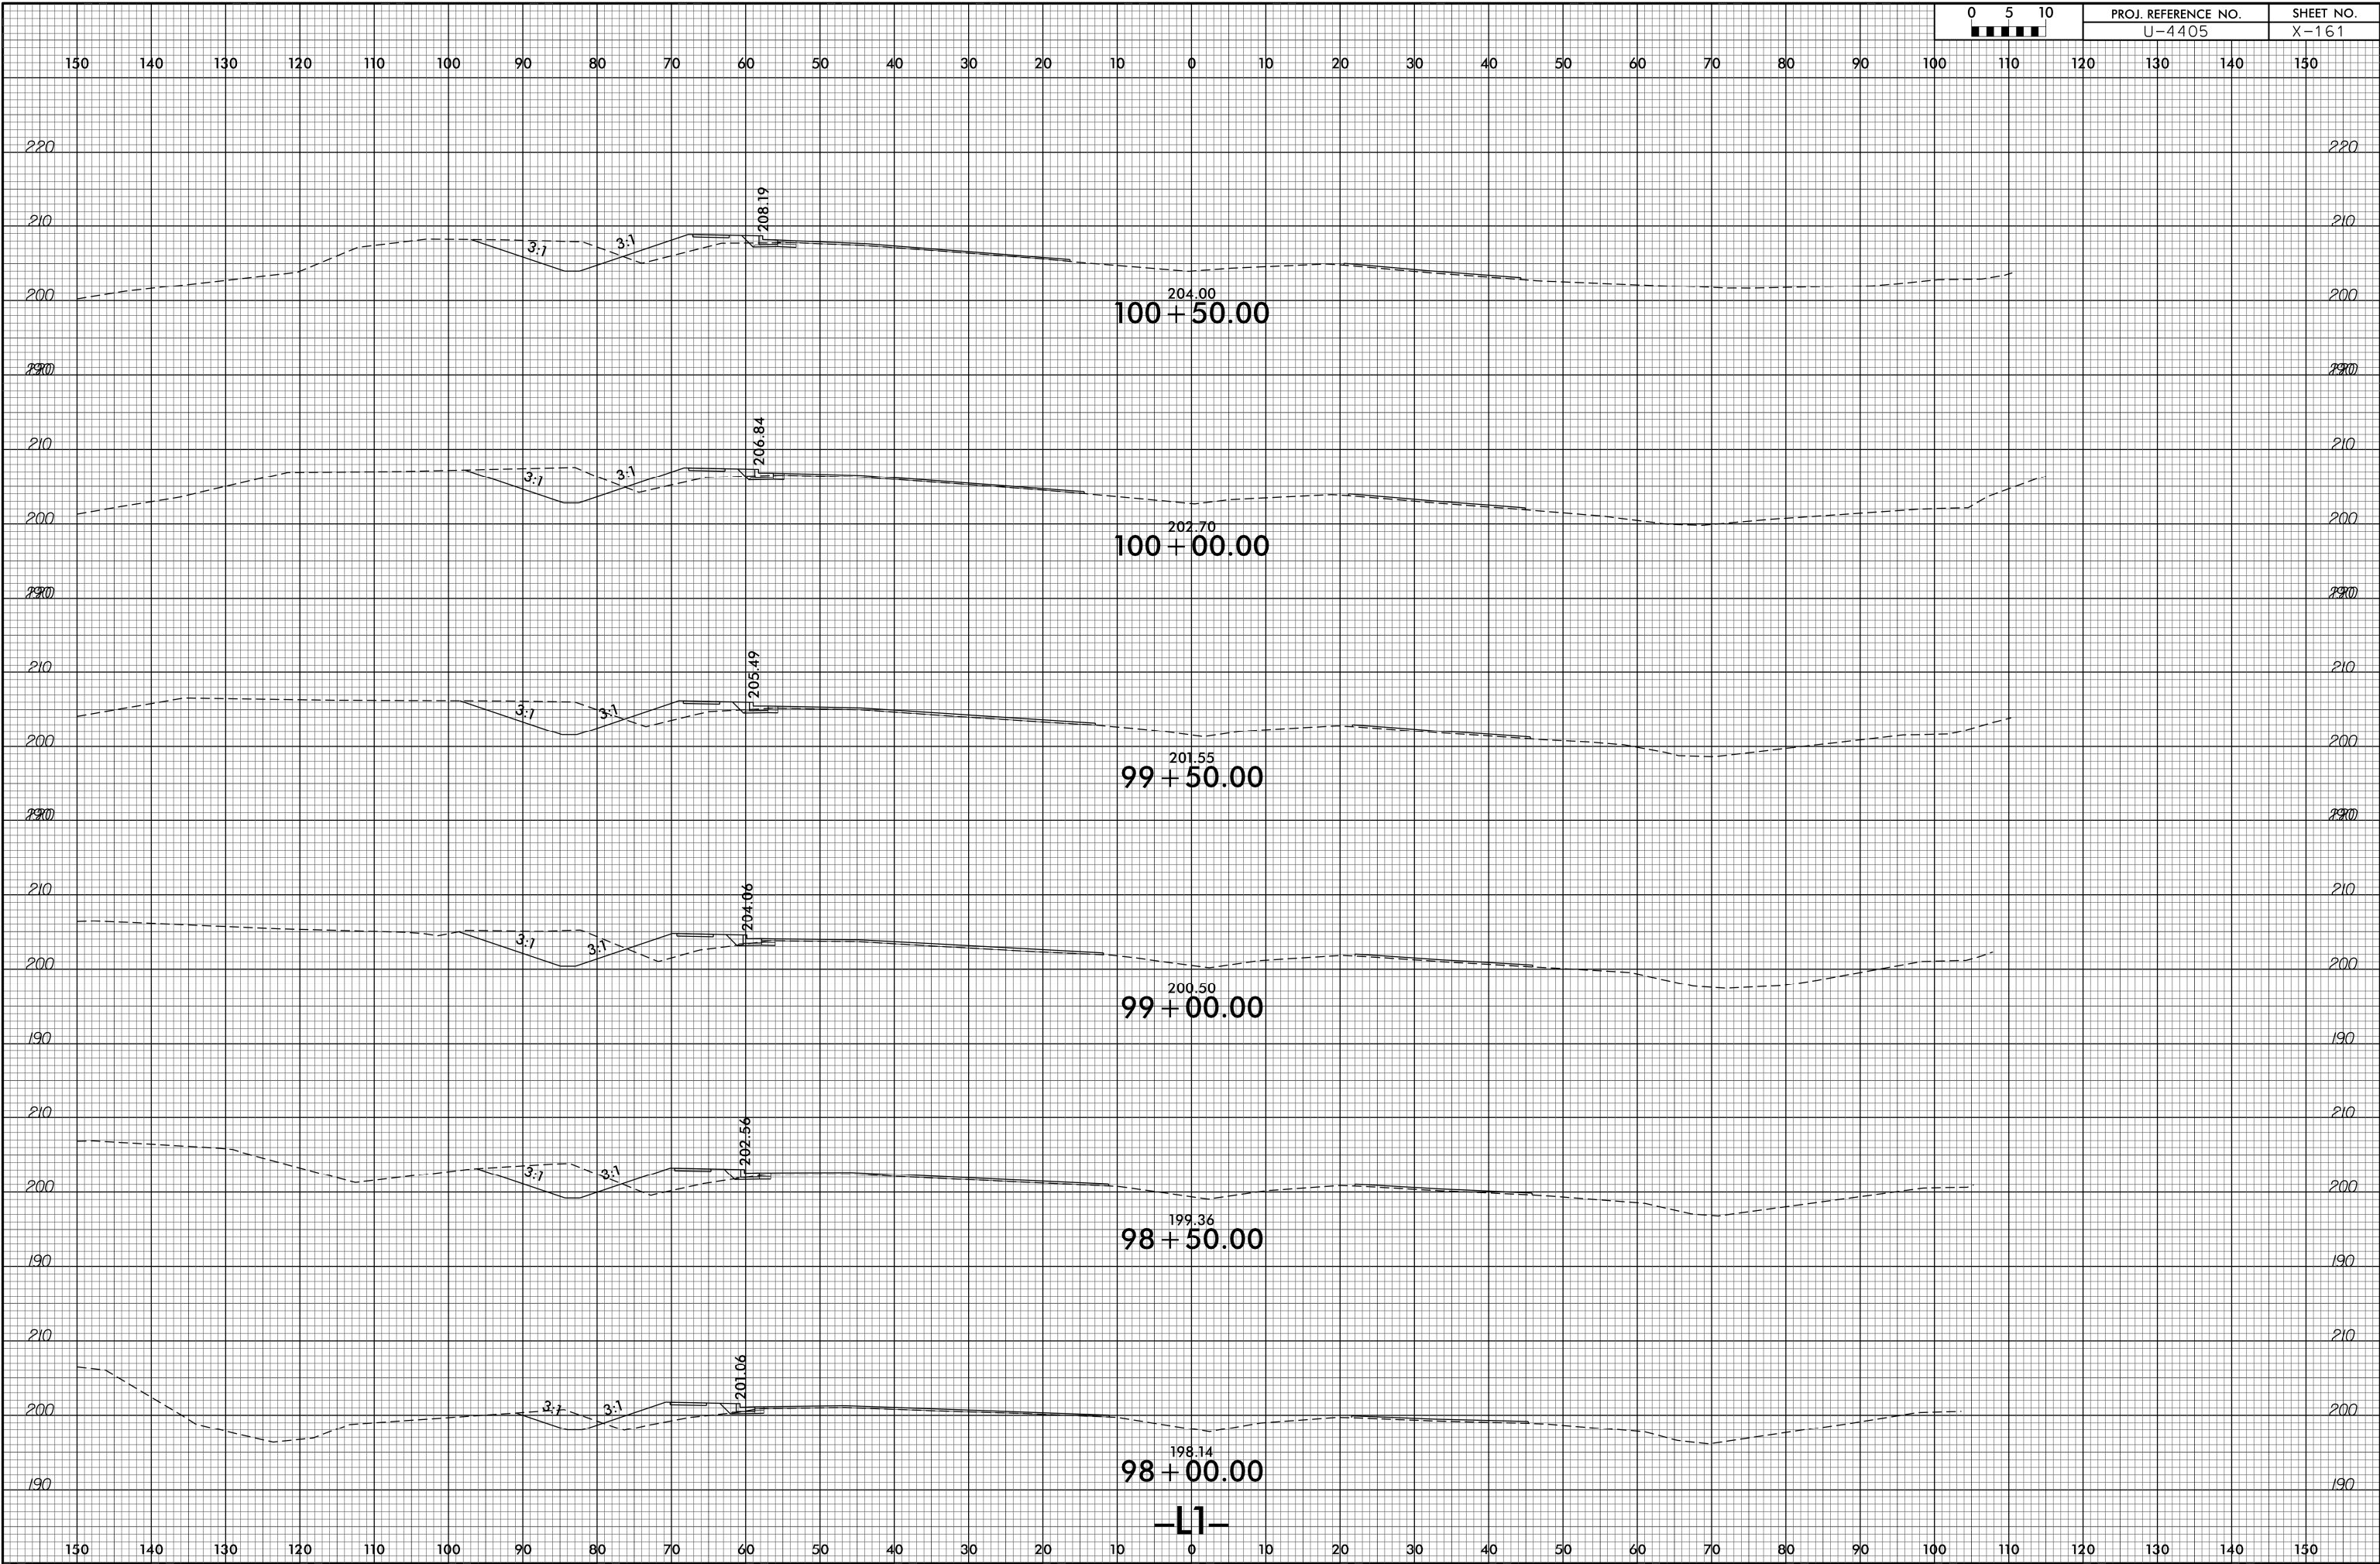

25-APR-2016 14:43
 P:\PROJECTS\XG\4405.rdy-xpl.dgn
 \$\$\$USERNAME\$\$\$

-L1-