
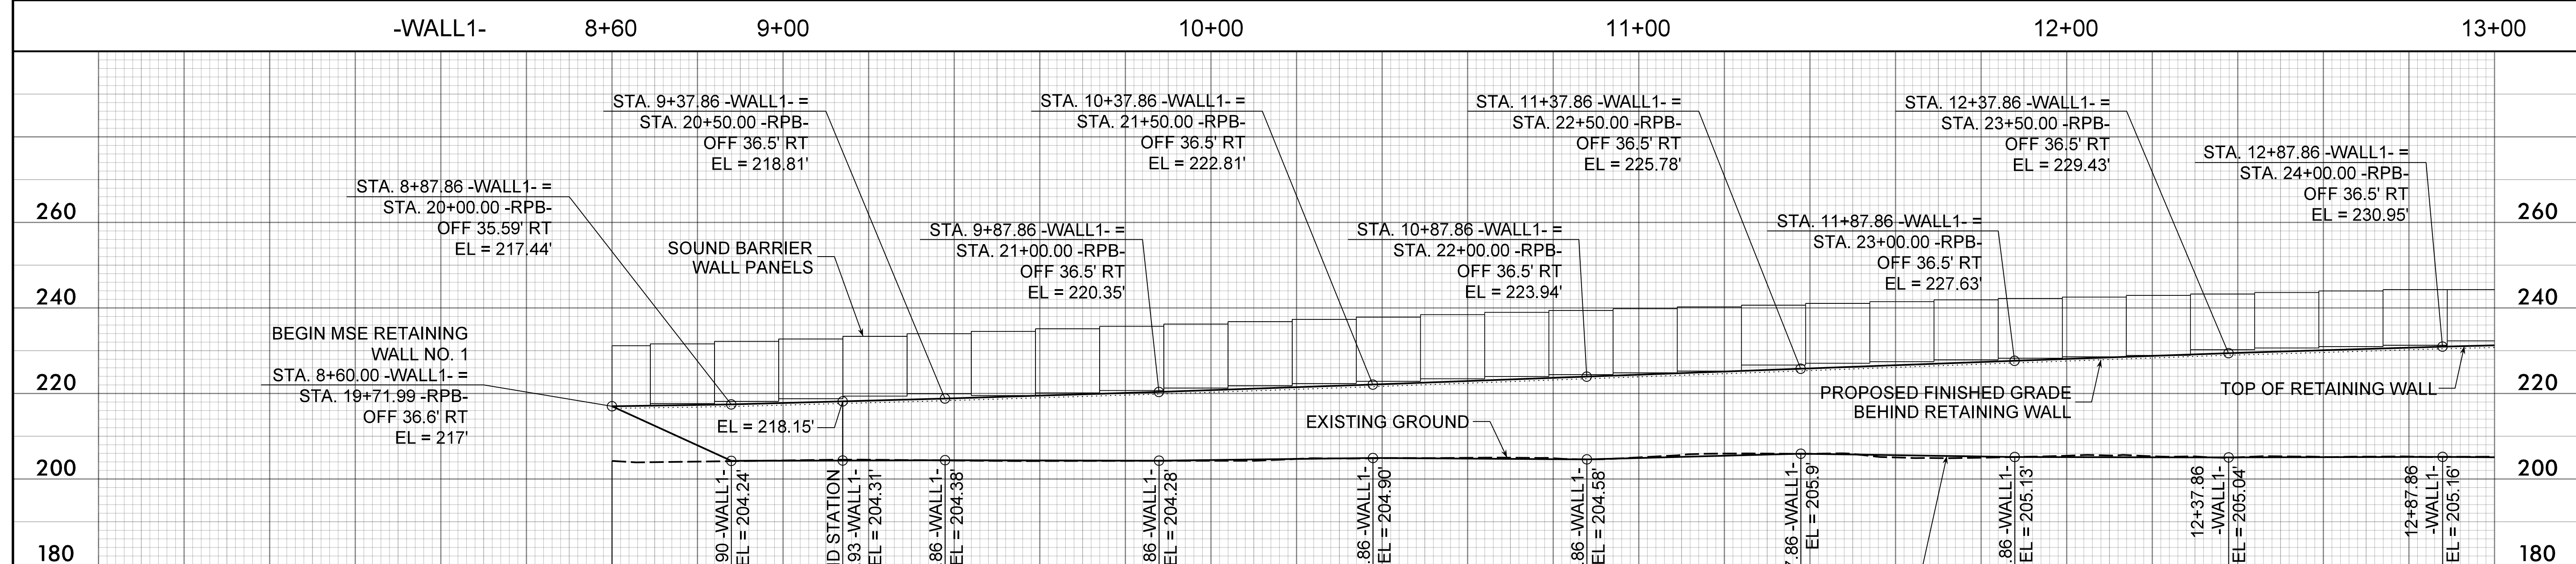


GEOTECHNICAL ENGINEER

DocuSigned by:
Matthew J. Alexander
 AC1130000101413
 SIGNATURE DATE 4/30/2018

**DOCUMENT NOT CONSIDERED FINAL
 UNLESS ALL SIGNATURES COMPLETED**

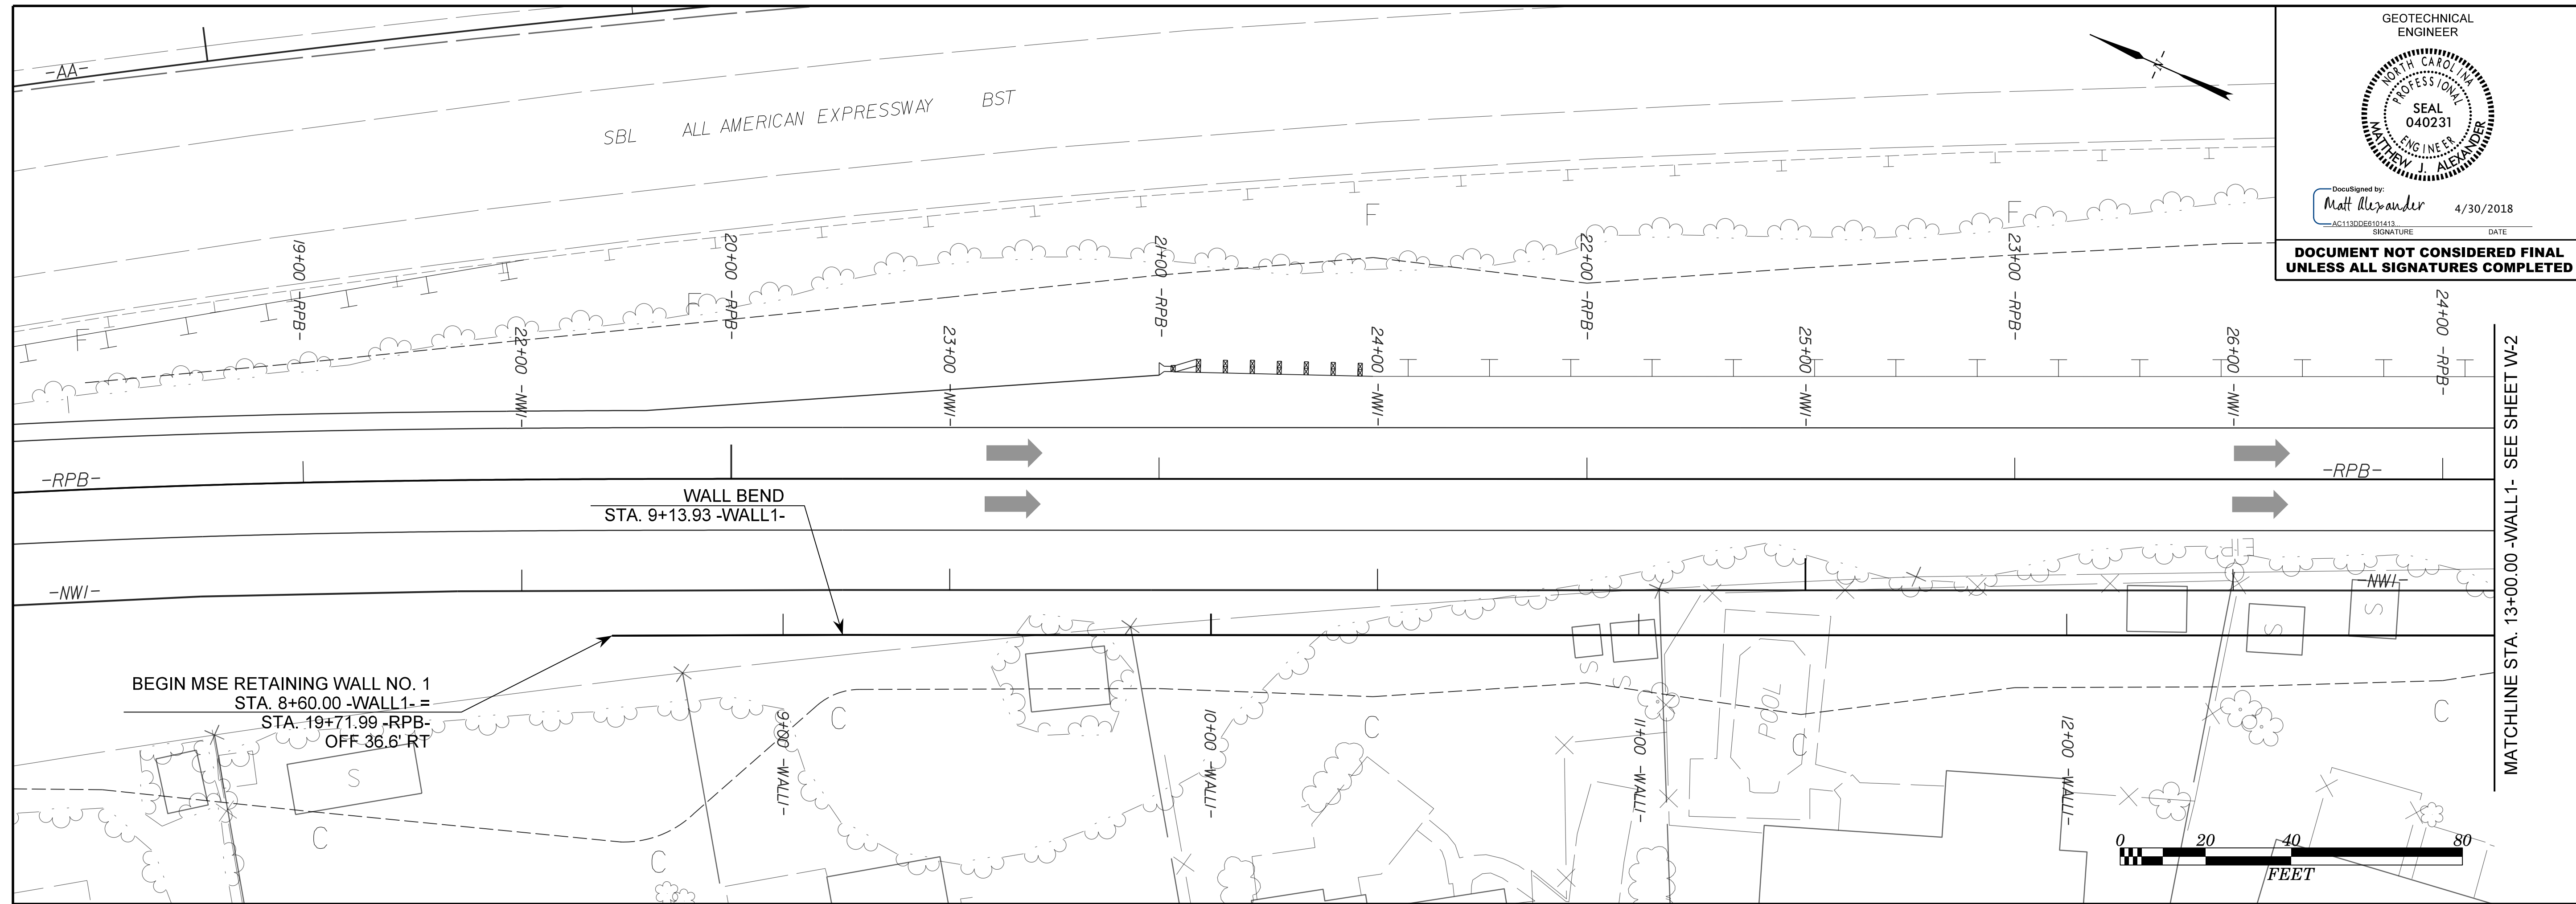

PROJECT NO.: 39049.1.1 (U-4405)
 CUMBERLAND COUNTY
 STATION: MSE RETAINING WALL NO. 1
 SHEET 1 OF 7

NOTE: SOUND BARRIER WALL FOUNDATIONS NOT SHOWN.

PREPARED BY: ALEXANDER, M. J. DATE: 4/11/18
 REVIEWED BY: NASH, A. A. DATE: 4/11/18

ENVELOPE HORIZONTAL / VERTICAL SCALE
 0 20 40 80 FEET

Prepared in the Office of:

Terracon
 Consulting Engineers and Scientists
 2401 BRENTWOOD ROAD, SUITE 107
 RALEIGH, NORTH CAROLINA 27604
 NC REGISTERED ENGINEERING FIRM: P-0869
 NC REGISTERED GEOLOGIC FIRM: C-367

MSE RETAINING WALL NO. 1
 PLAN AND ENVELOPE
 SHEET 1 OF 2

REVISIONS					
NO.	BY	DATE	NO.	BY	DATE
1			3		
2			4		

SHEET NO. W-1