


INTERSECTION DETAILS

NOT TO SCALE

PROJECT REFERENCE NO. U-4405	SHEET NO. 2B-2
RW SHEET NO.	
ROADWAY DESIGN ENGINEER	HYDRAULICS ENGINEER
DOCUMENT NOT CONSIDERED FINAL UNLESS ALL SIGNATURES COMPLETED	

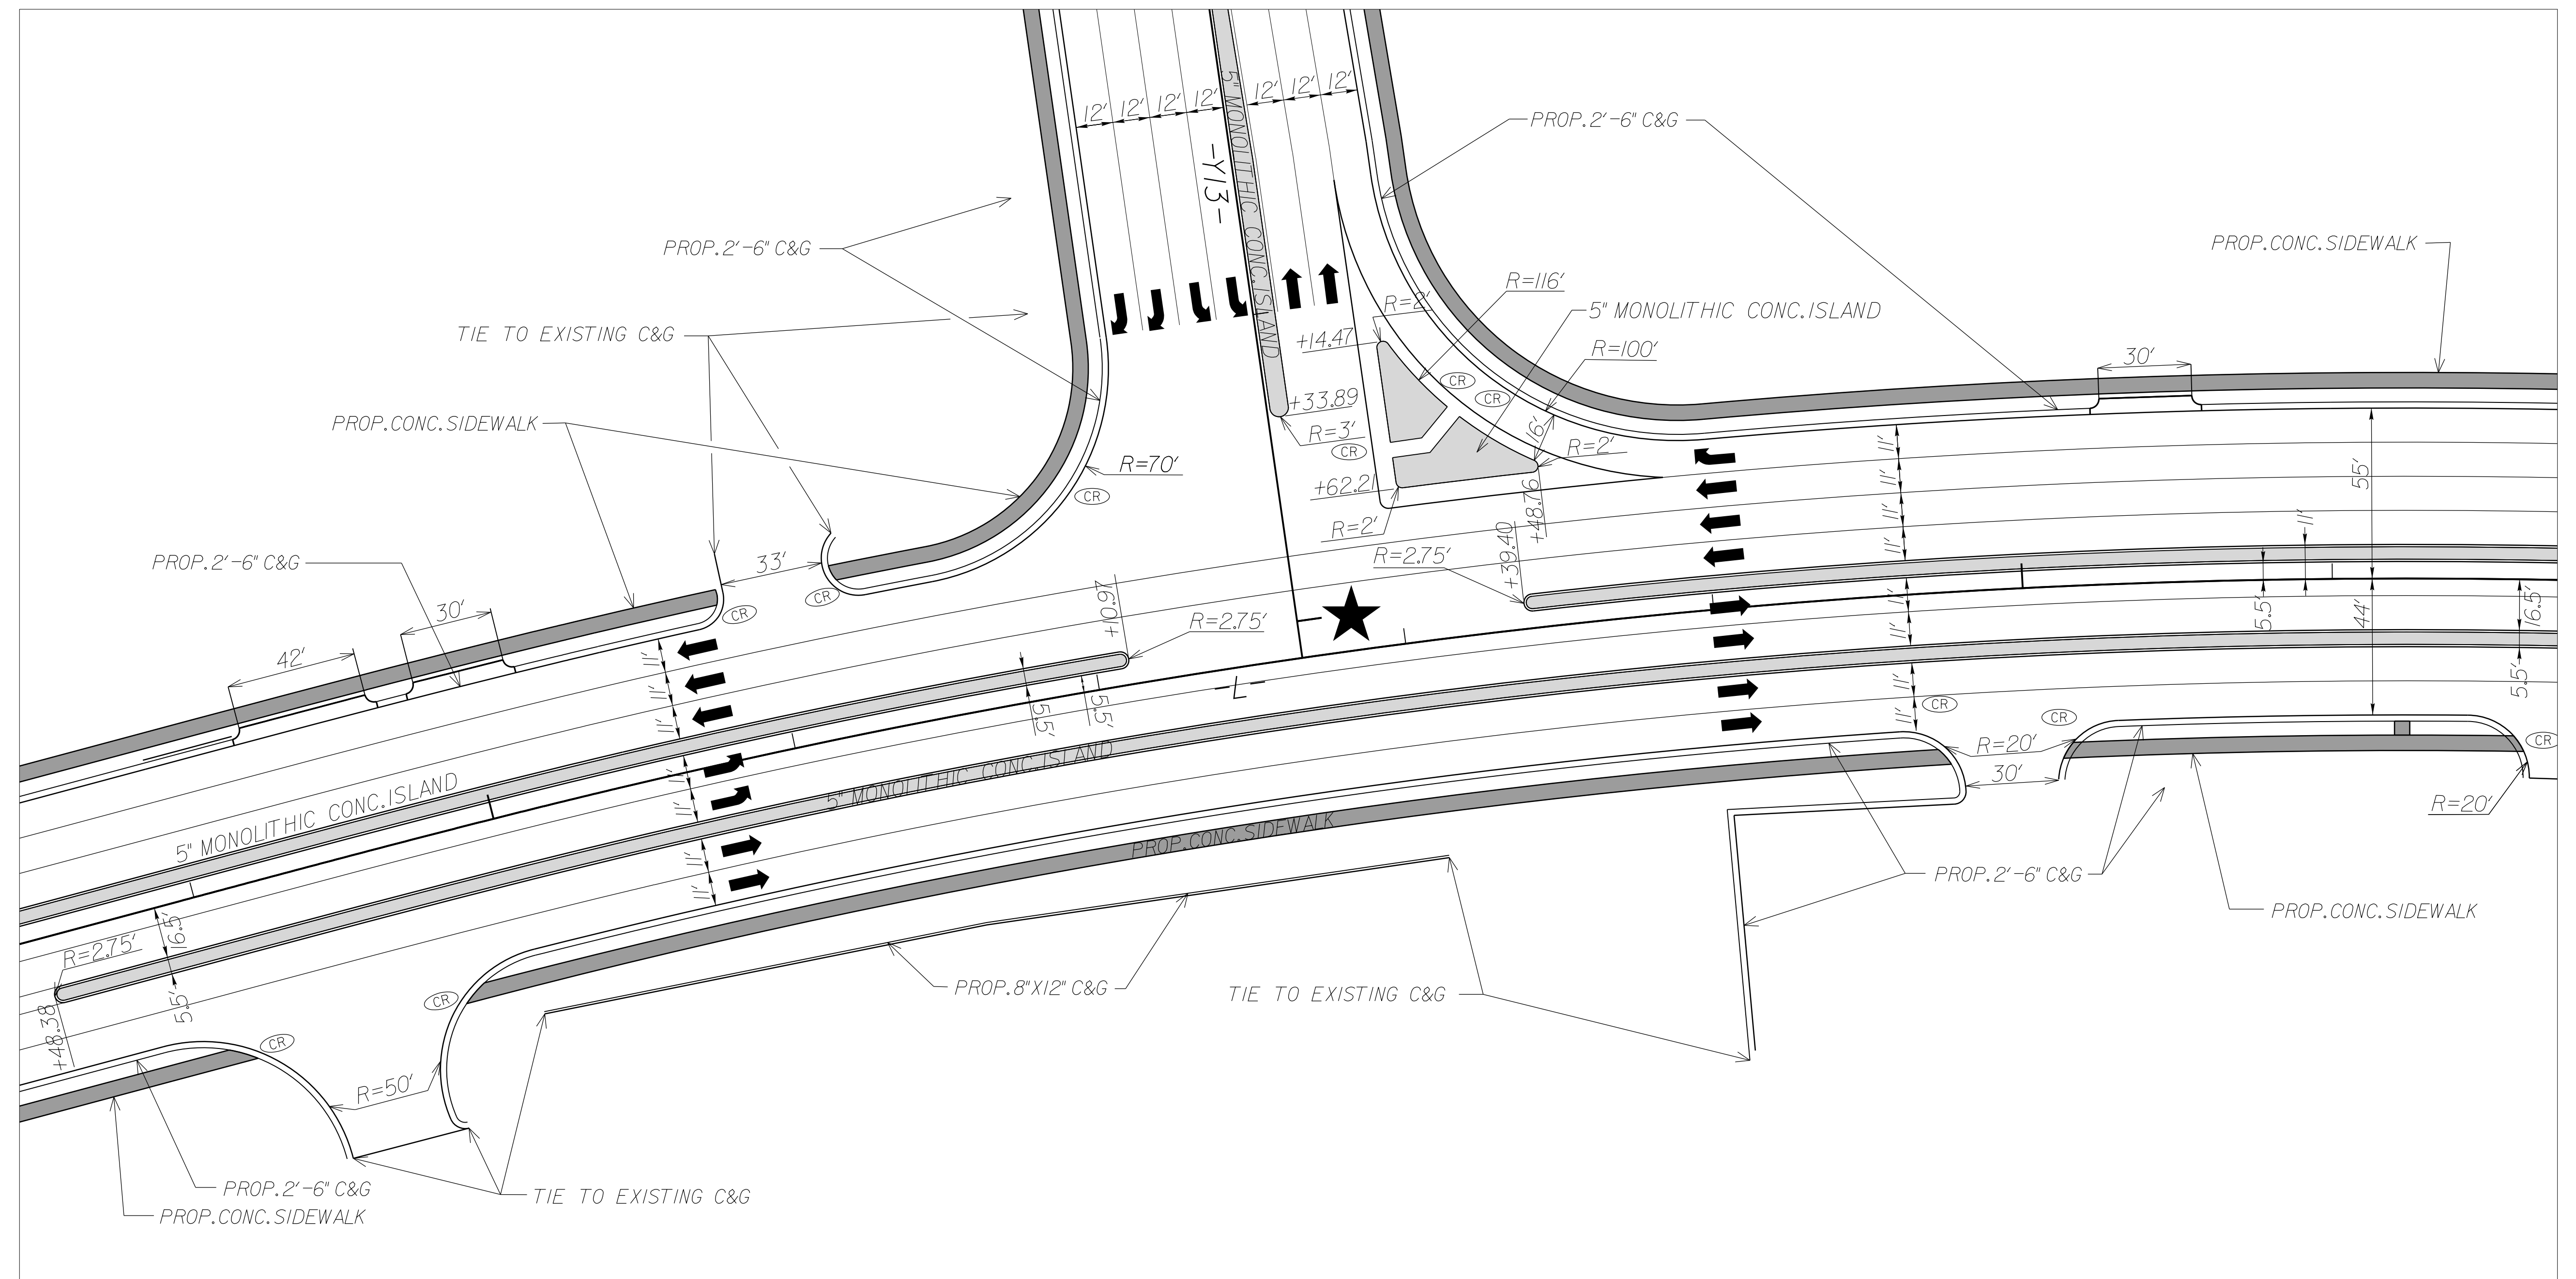

8/17/99

REVISIONS

**INTERSECTION OF
RAEFORD ROAD (-L-)
AND SKIBO ROAD (-Y13-)
(SEE PLAN SHEET 13 AND 14)**

**NOTE: SEE PMP PLANS FOR WHEEL CHAIR RAMP
AND PAVEMENT MARKING LOCATIONS**

25-APR-2018 14:04
R:\Roads\U4405\rdy_psh_2B-2.dgn
\$\$\$\$\$USERNAME\$\$\$\$\$