
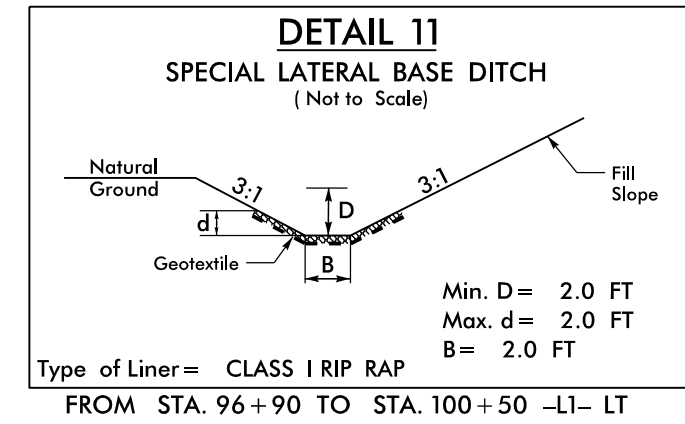
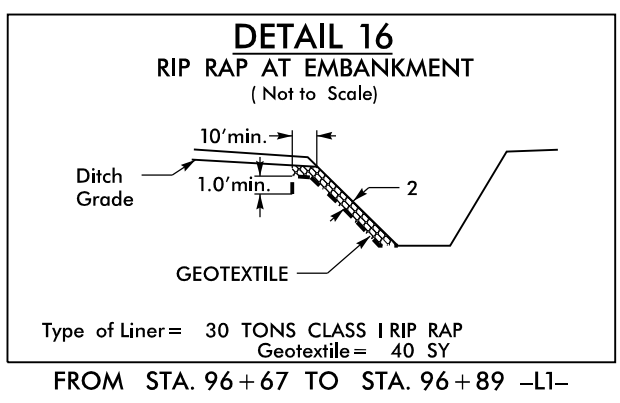



PROJECT REFERENCE NO. U-4405	SHEET NO. 4A
RW SHEET NO.	
ROADWAY DESIGN ENGINEER SEAL 024929 U. L. TAYLOR, J. MORRIS Clinton, NC 28520-15/2018	HYDRAULICS ENGINEER SEAL 20147 FRANK F. FLEMING Frank F. Fleming/15/2018
DOCUMENT NOT CONSIDERED FINAL UNLESS ALL SIGNATURES COMPLETED	

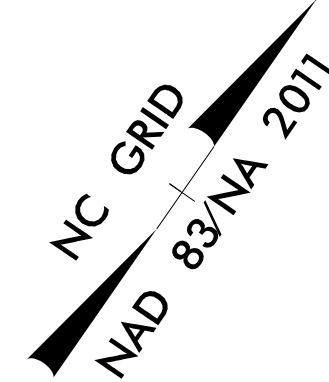

-Y50-
PI Sta 13+13.27
 $\Delta = 43' 14" 06.3" (RT)$
 $D = 9' 57" 52.1"$
 $L = 433.89'$
 $T = 227.86'$
 $R = 575.00'$

-LI-
PI Sta 101+73.28
 $\Delta = 20' 51' 47.4" (RT)$
 $D = 2' 47' 41.7"$
 $L = 746.47'$
 $T = 377.41'$
 $R = 2,050.00'$

REVISIONS

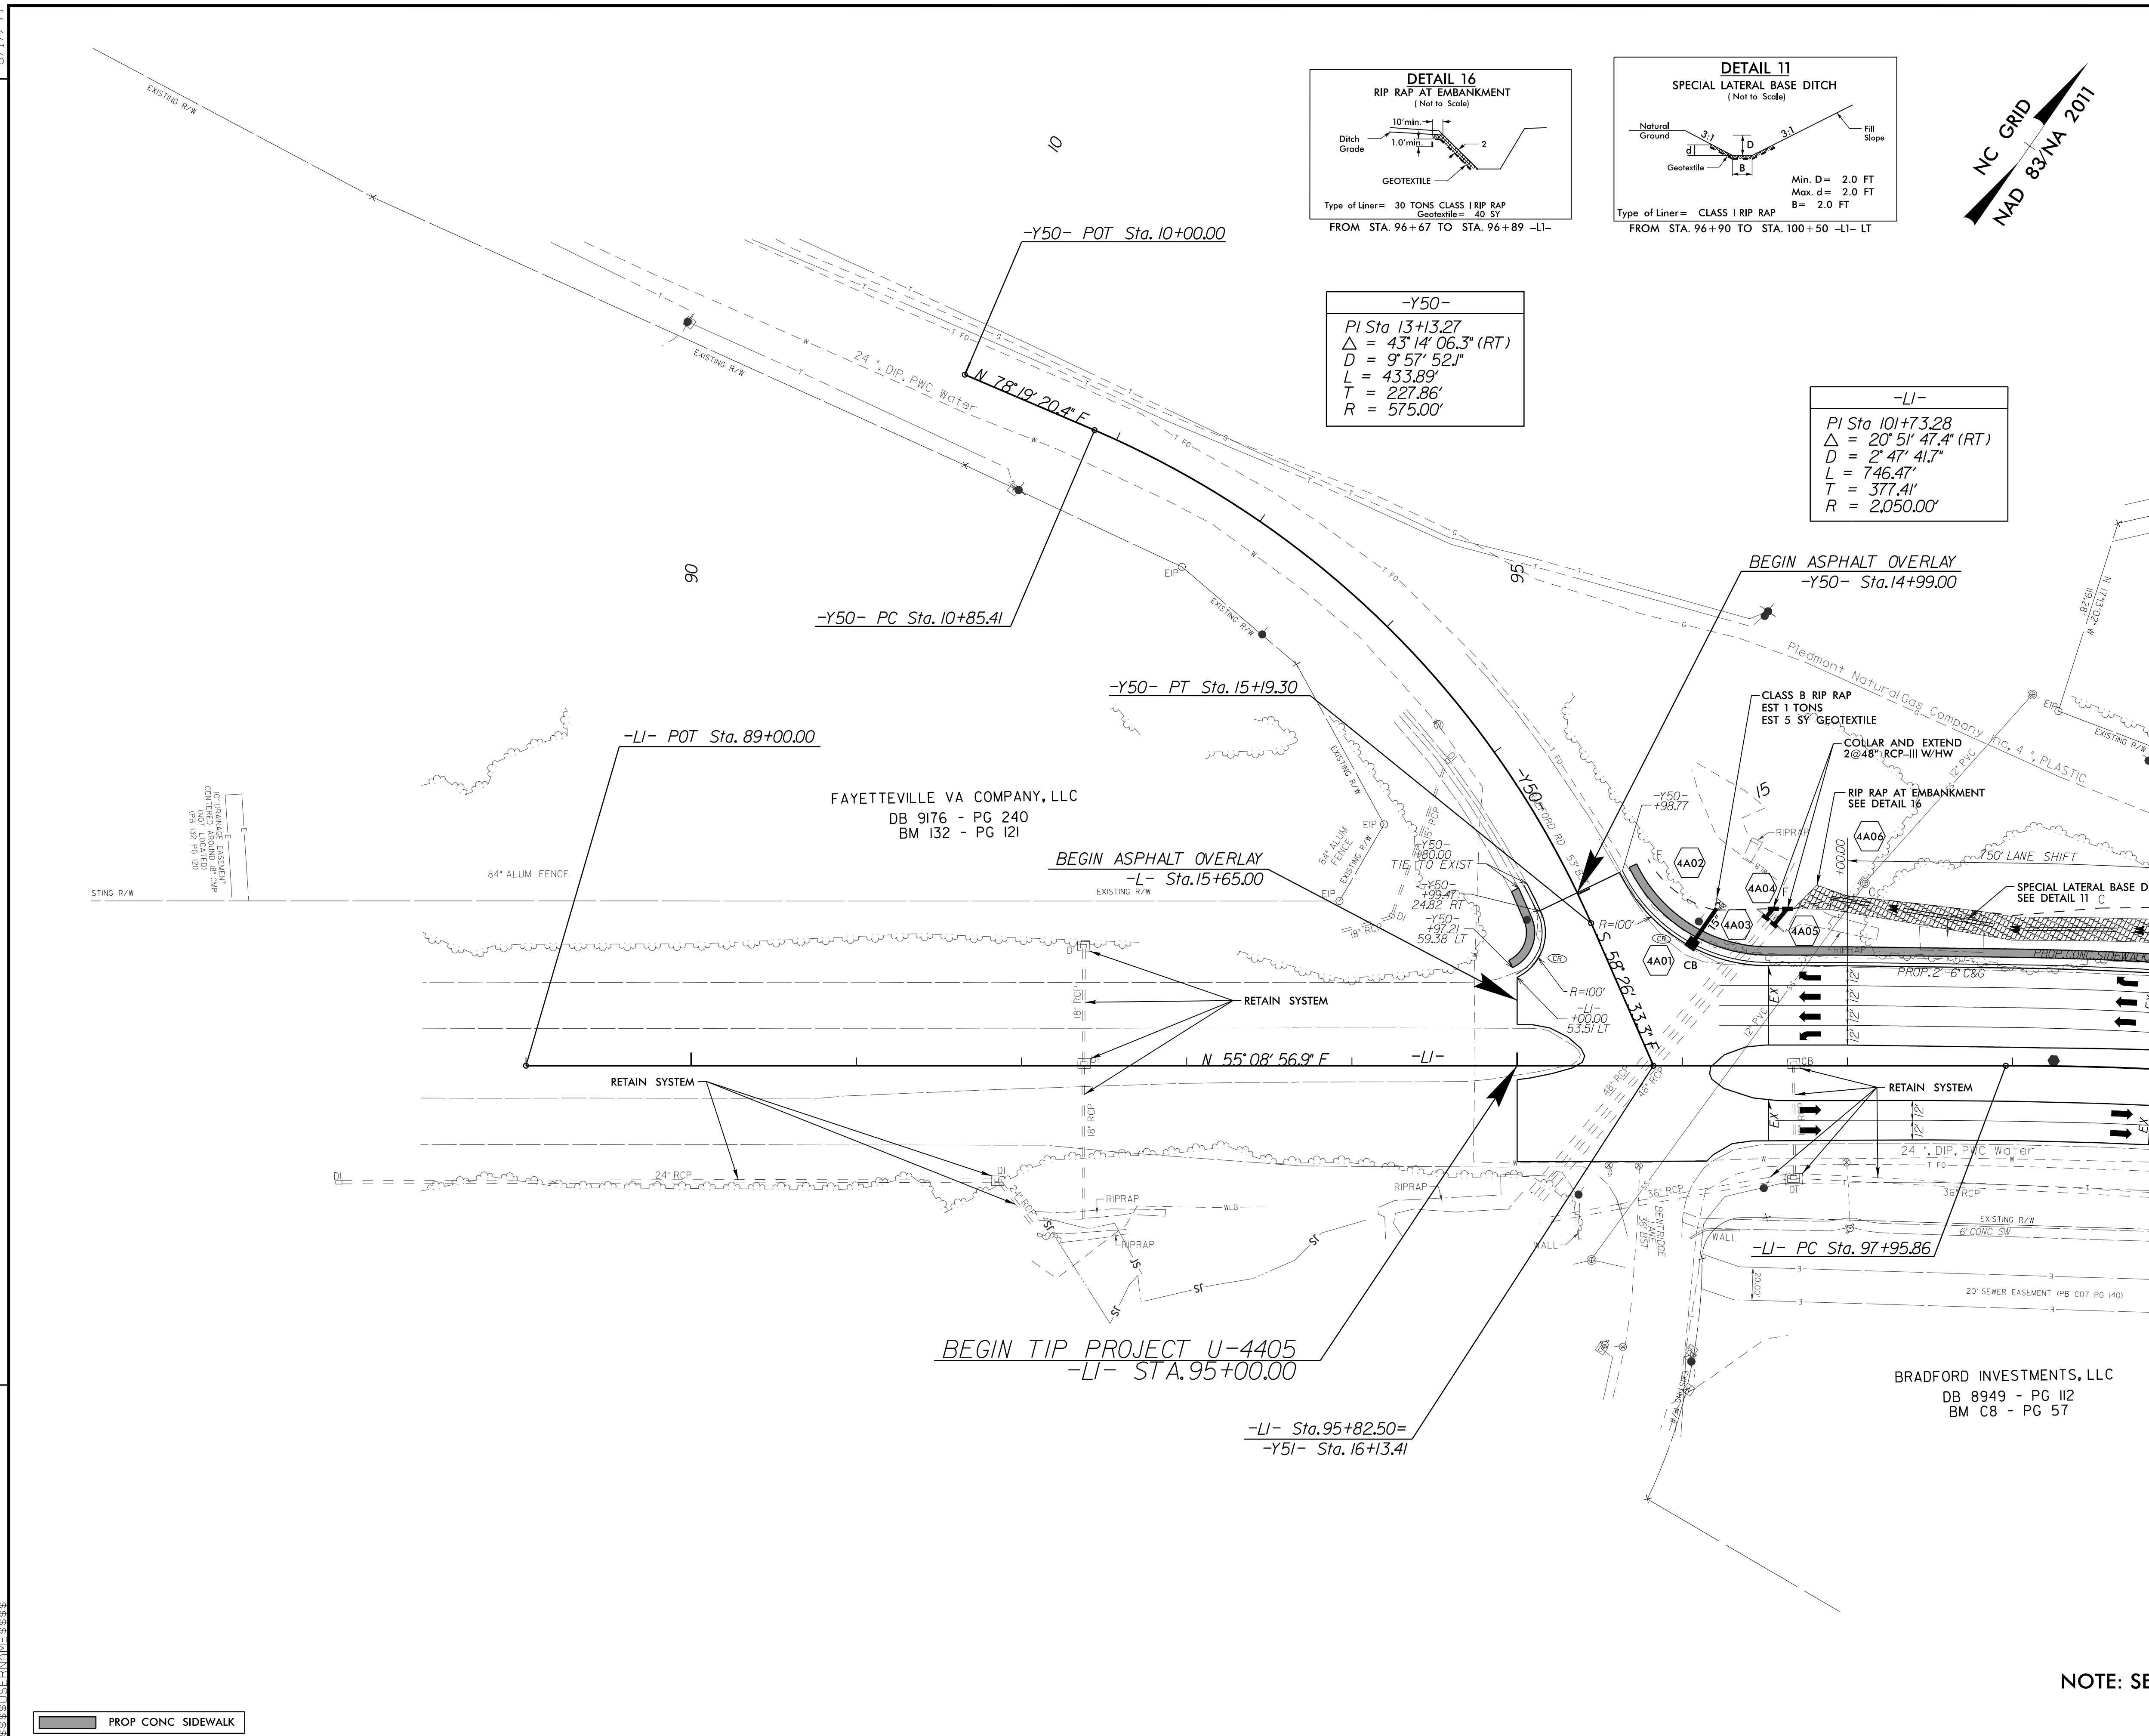

MATCHLINE SEE SHEET 4B
-LI- STA 99+00

PROP CONC SIDEWALK

NOTE: SEE SHEET 52 FOR -LI- PROFILE

15 JUN 2018 16:37
R:\Projects\U-4405\rdw_psh_04a.dgn
\$\$\$\$\$