


PROJECT REFERENCE NO. U-4405		SHEET NO. 8	
ROADWAY DESIGN ENGINEER		HYDRAULICS ENGINEER	
<p>DOCUMENT NOT CONSIDERED FINAL UNLESS ALL SIGNATURES COMPLETED</p>			

-L-


Pls Sta 61+82.97 Os = 0' 45' 14.0" Ls = 100.00' LT = 66.67' ST = 33.33'	PI Sta 65+10.09 Δ = 8' 50' 29.8" (LT) D = 1' 30' 28.0" L = 586.40' T = 293.78' R = 3,800.00' SE = 0.025	Pls Sta 68+36.04 Os = 0' 45' 14.0" Ls = 100.00' LT = 66.67' ST = 33.33'
---	---	---

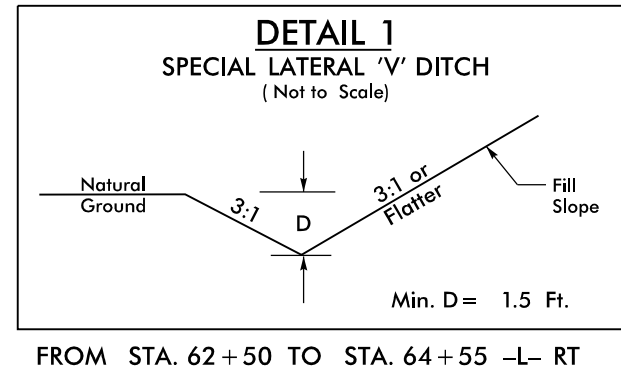

NC GRID
NAD 83/NA 2011

MATCHLINE SEE SHEET 7
-L- STA 61+50

MATCHLINE SEE SHEET 9
-L- STA 74+75

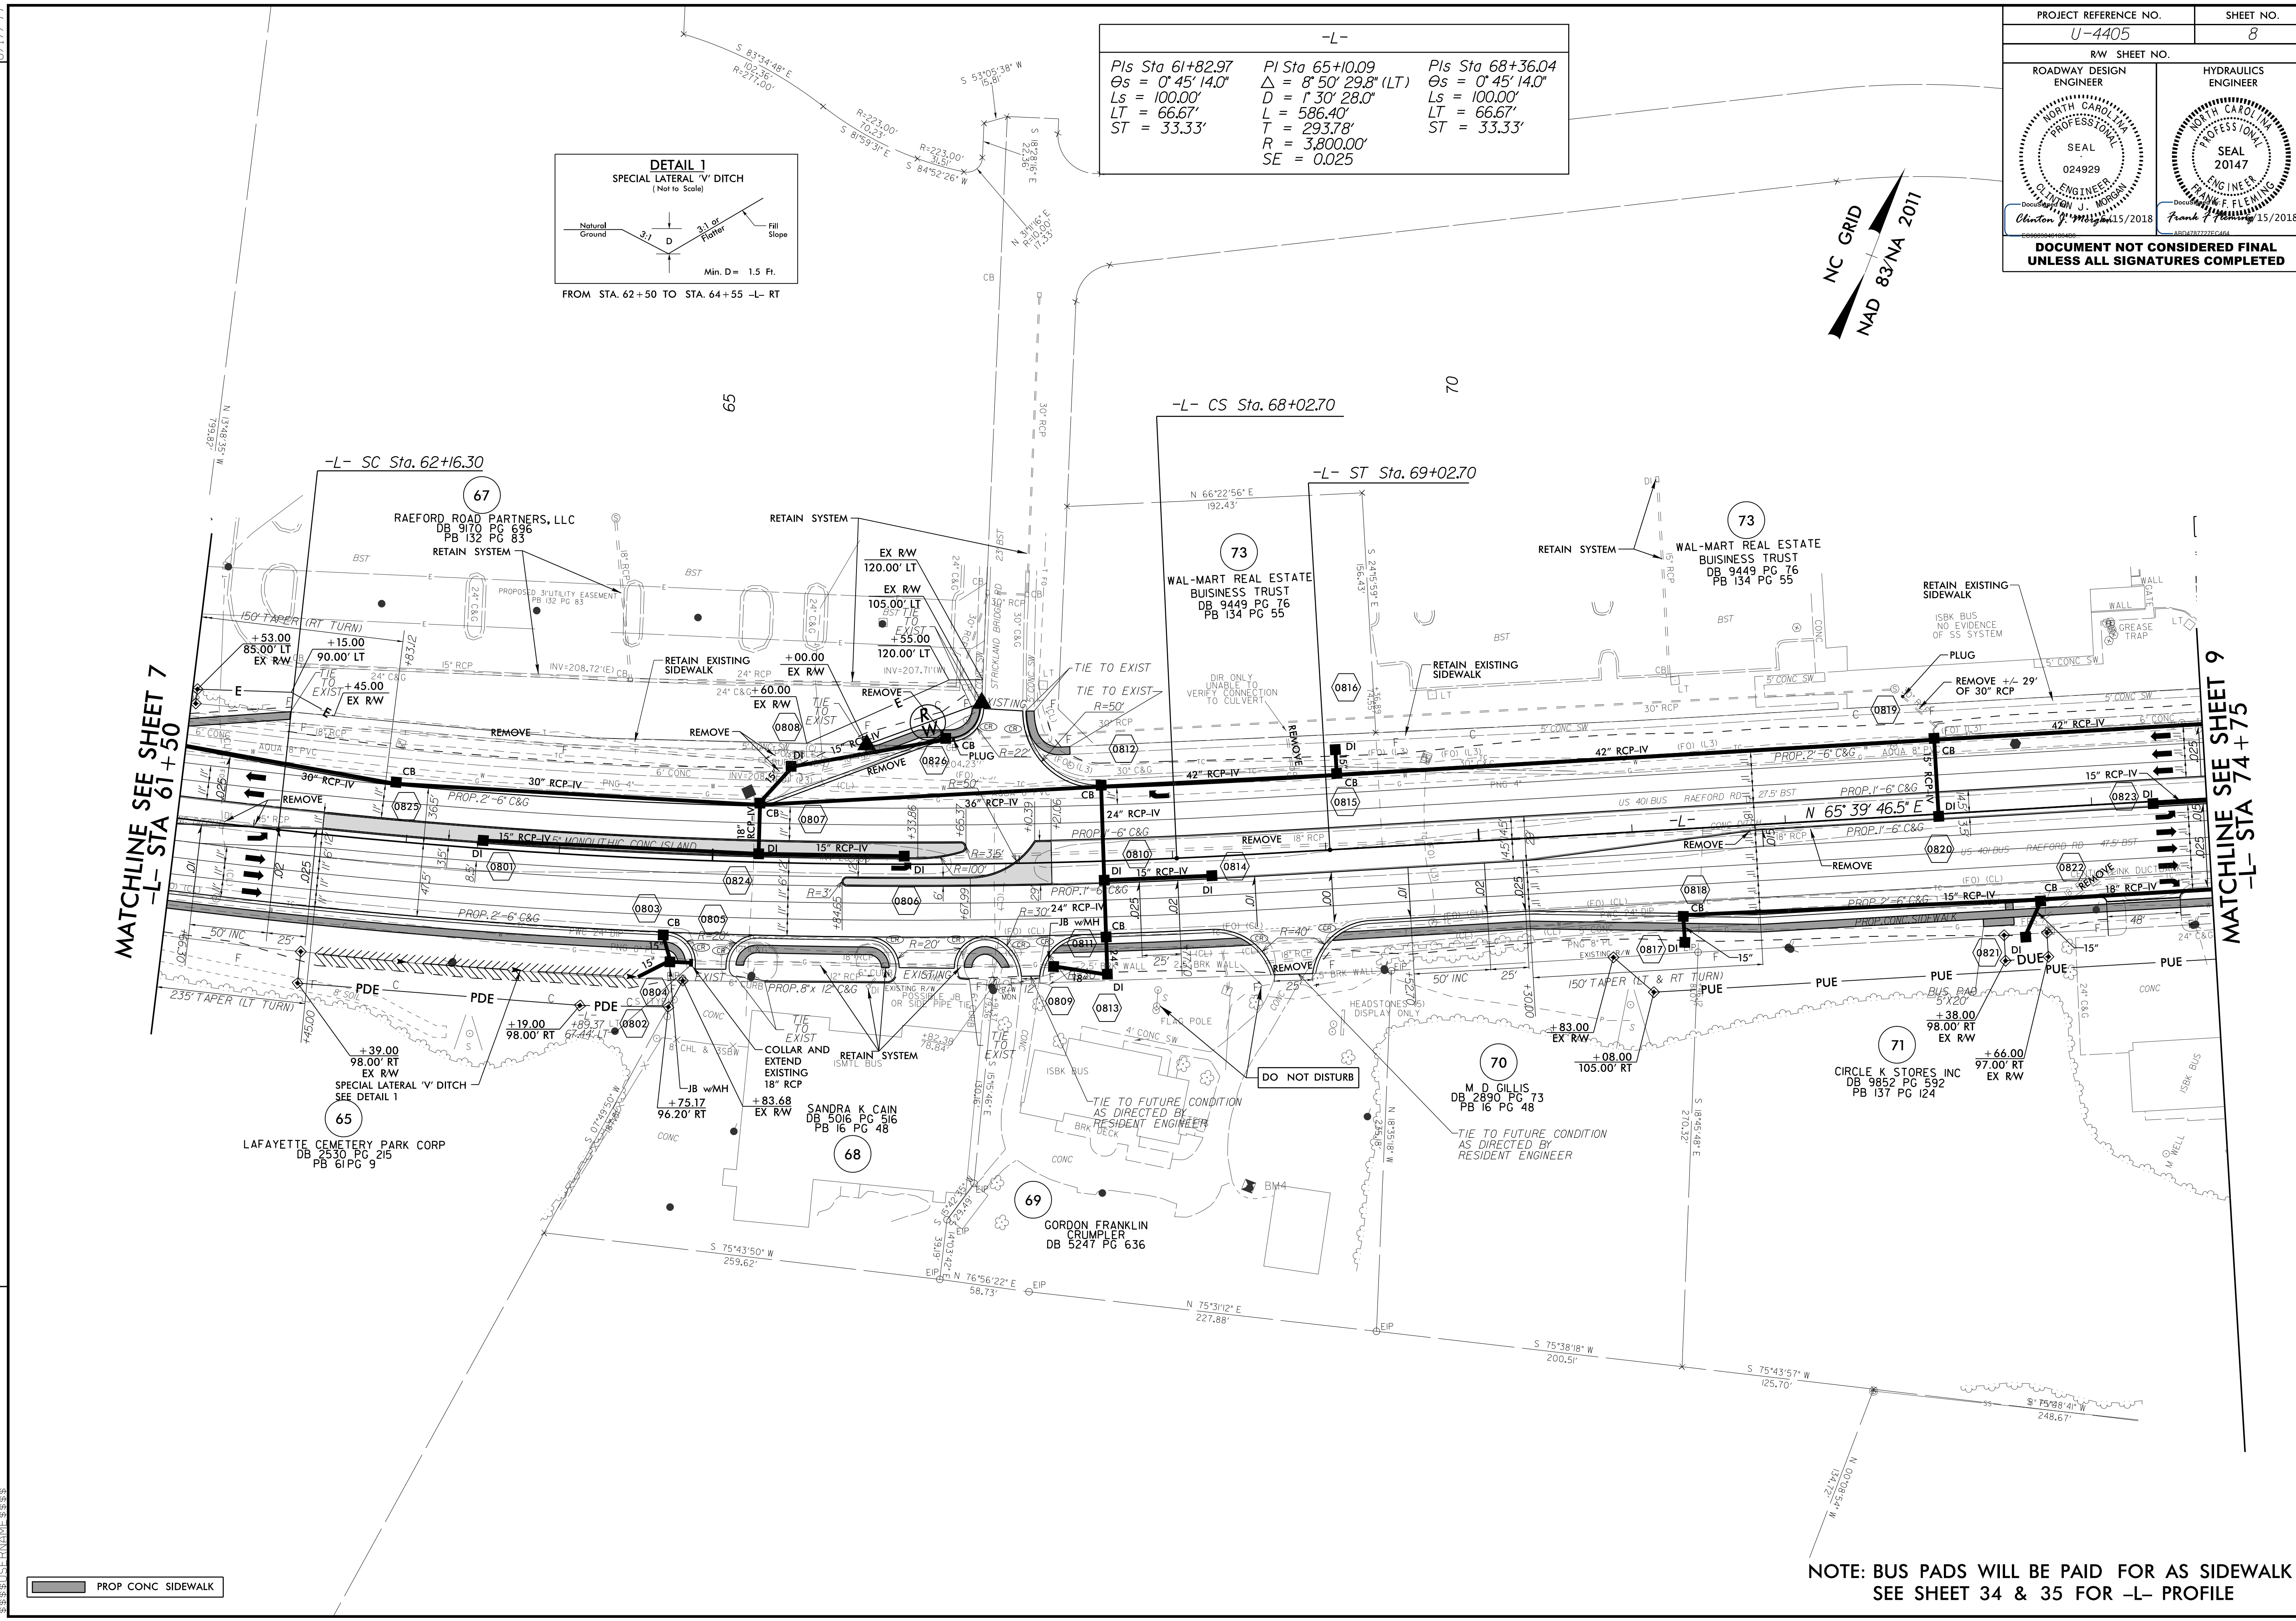

PROF CONC SIDEWALK

NOTE: BUS PADS WILL BE PAID FOR AS SIDEWALK SEE SHEET 34 & 35 FOR -L- PROFILE

REVISIONS

8/17/99

14 JUN 2018 2:11 PM
R:\Projects\U4405\rdw_psh_08.dgn
C:\Users\psh_08\AppData\Local\Temp\1\14405\14405.dgn