

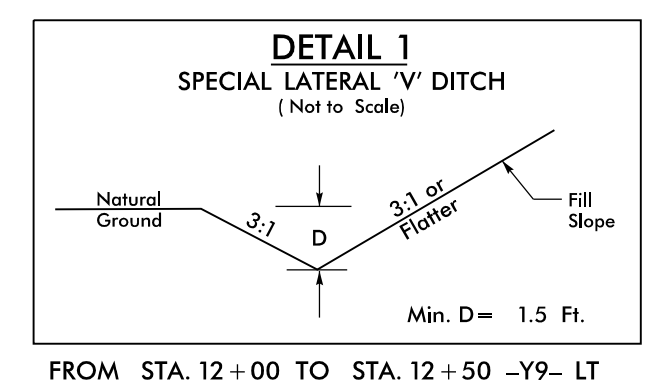
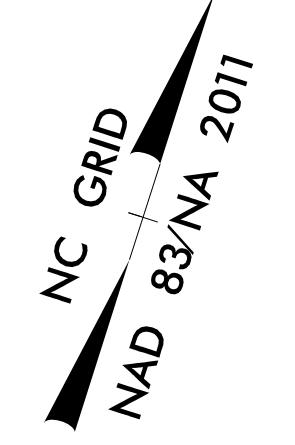


PROJECT REFERENCE NO. U-4405		SHEET NO. 11	
RW SHEET NO.			
ROADWAY DESIGN ENGINEER		HYDRAULICS ENGINEER	
<p>DOCUMENT NOT CONSIDERED FINAL UNLESS ALL SIGNATURES COMPLETED</p>			

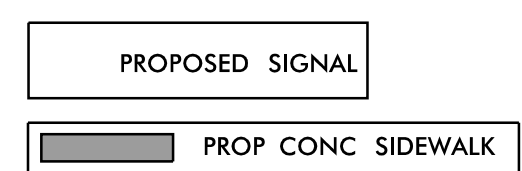

MATCHLINE SEE SHEET 10
-L- STA 101+50

MATCHLINE SEE SHEET 12
-L- STA 115+00

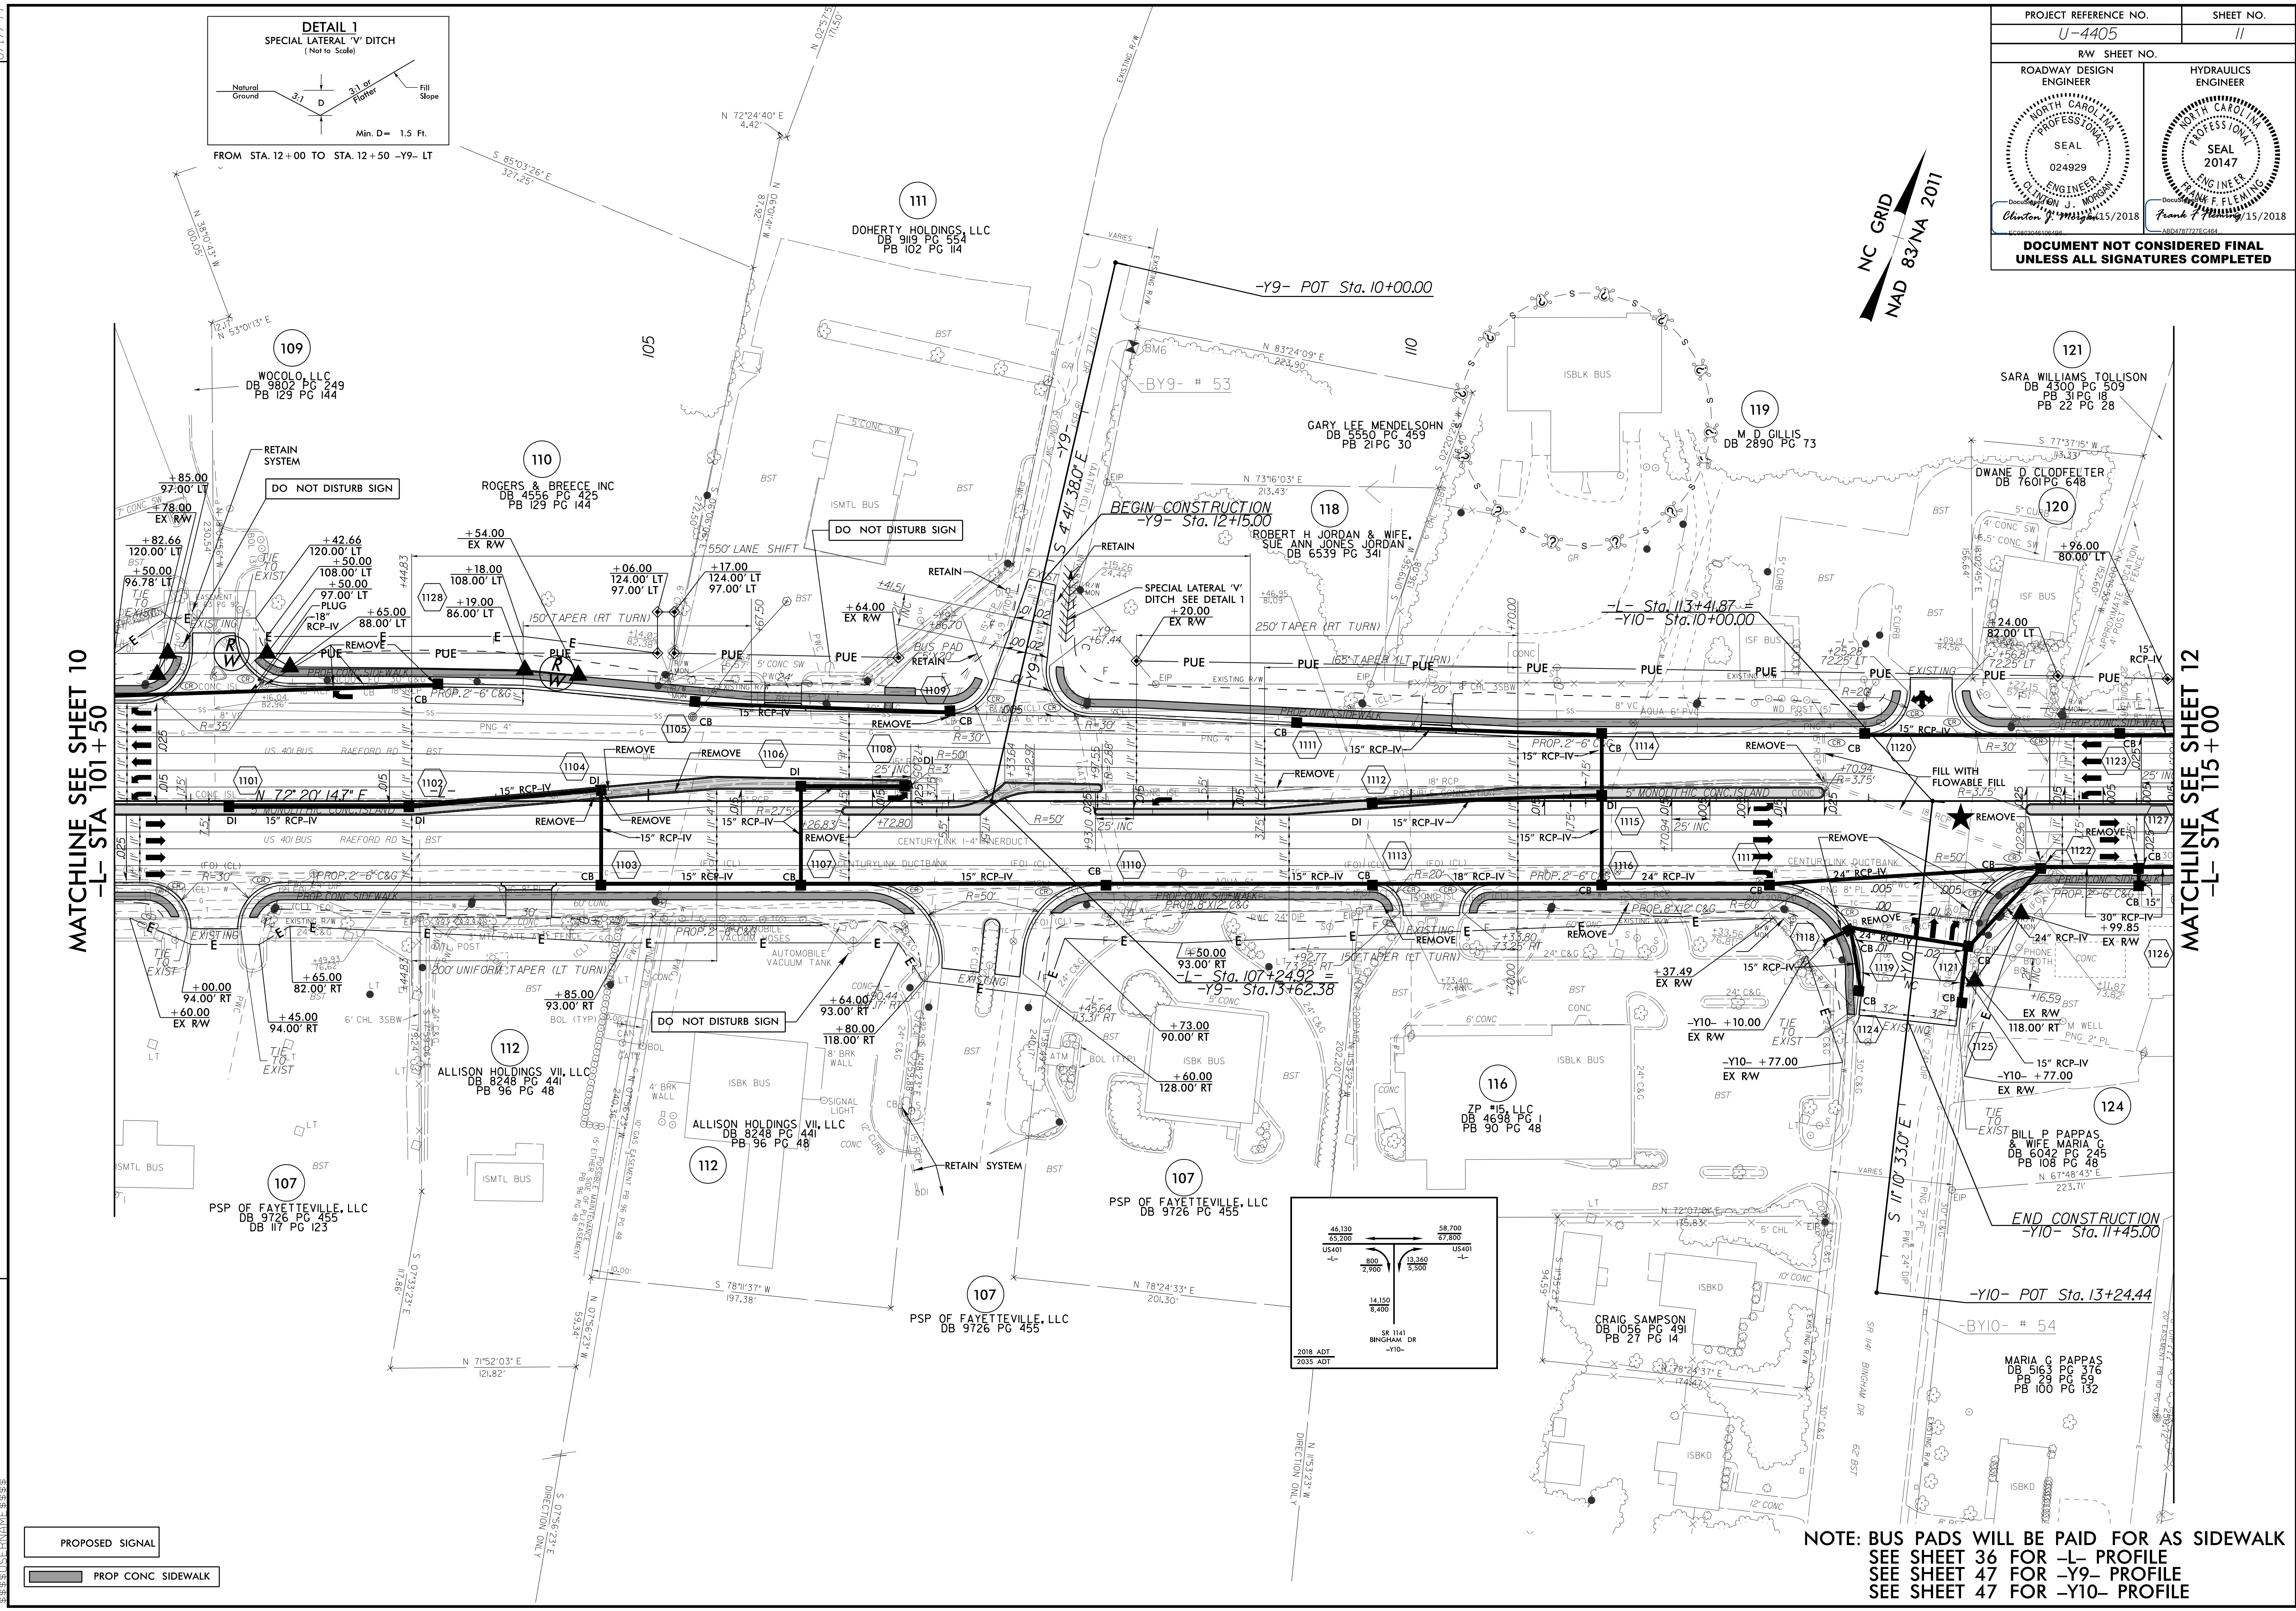

NOTE: BUS PADS WILL BE PAID FOR AS SIDEWALK
SEE SHEET 36 FOR -L- PROFILE
SEE SHEET 47 FOR -Y9- PROFILE
SEE SHEET 47 FOR -Y10- PROFILE

REVISIONS

8.17.19

15 JUN 2018 16:37
R:\Projects\4405\4405_rdy_psh_11.dgn
3:38:38 PM