


PROJECT REFERENCE NO. U-4405		SHEET NO. 17	
RW SHEET NO.		HYDRAULICS ENGINEER	
ROADWAY DESIGN ENGINEER		U-4422 SYSTEM	
DOCUMENT NOT CONSIDERED FINAL UNLESS ALL SIGNATURES COMPLETED			

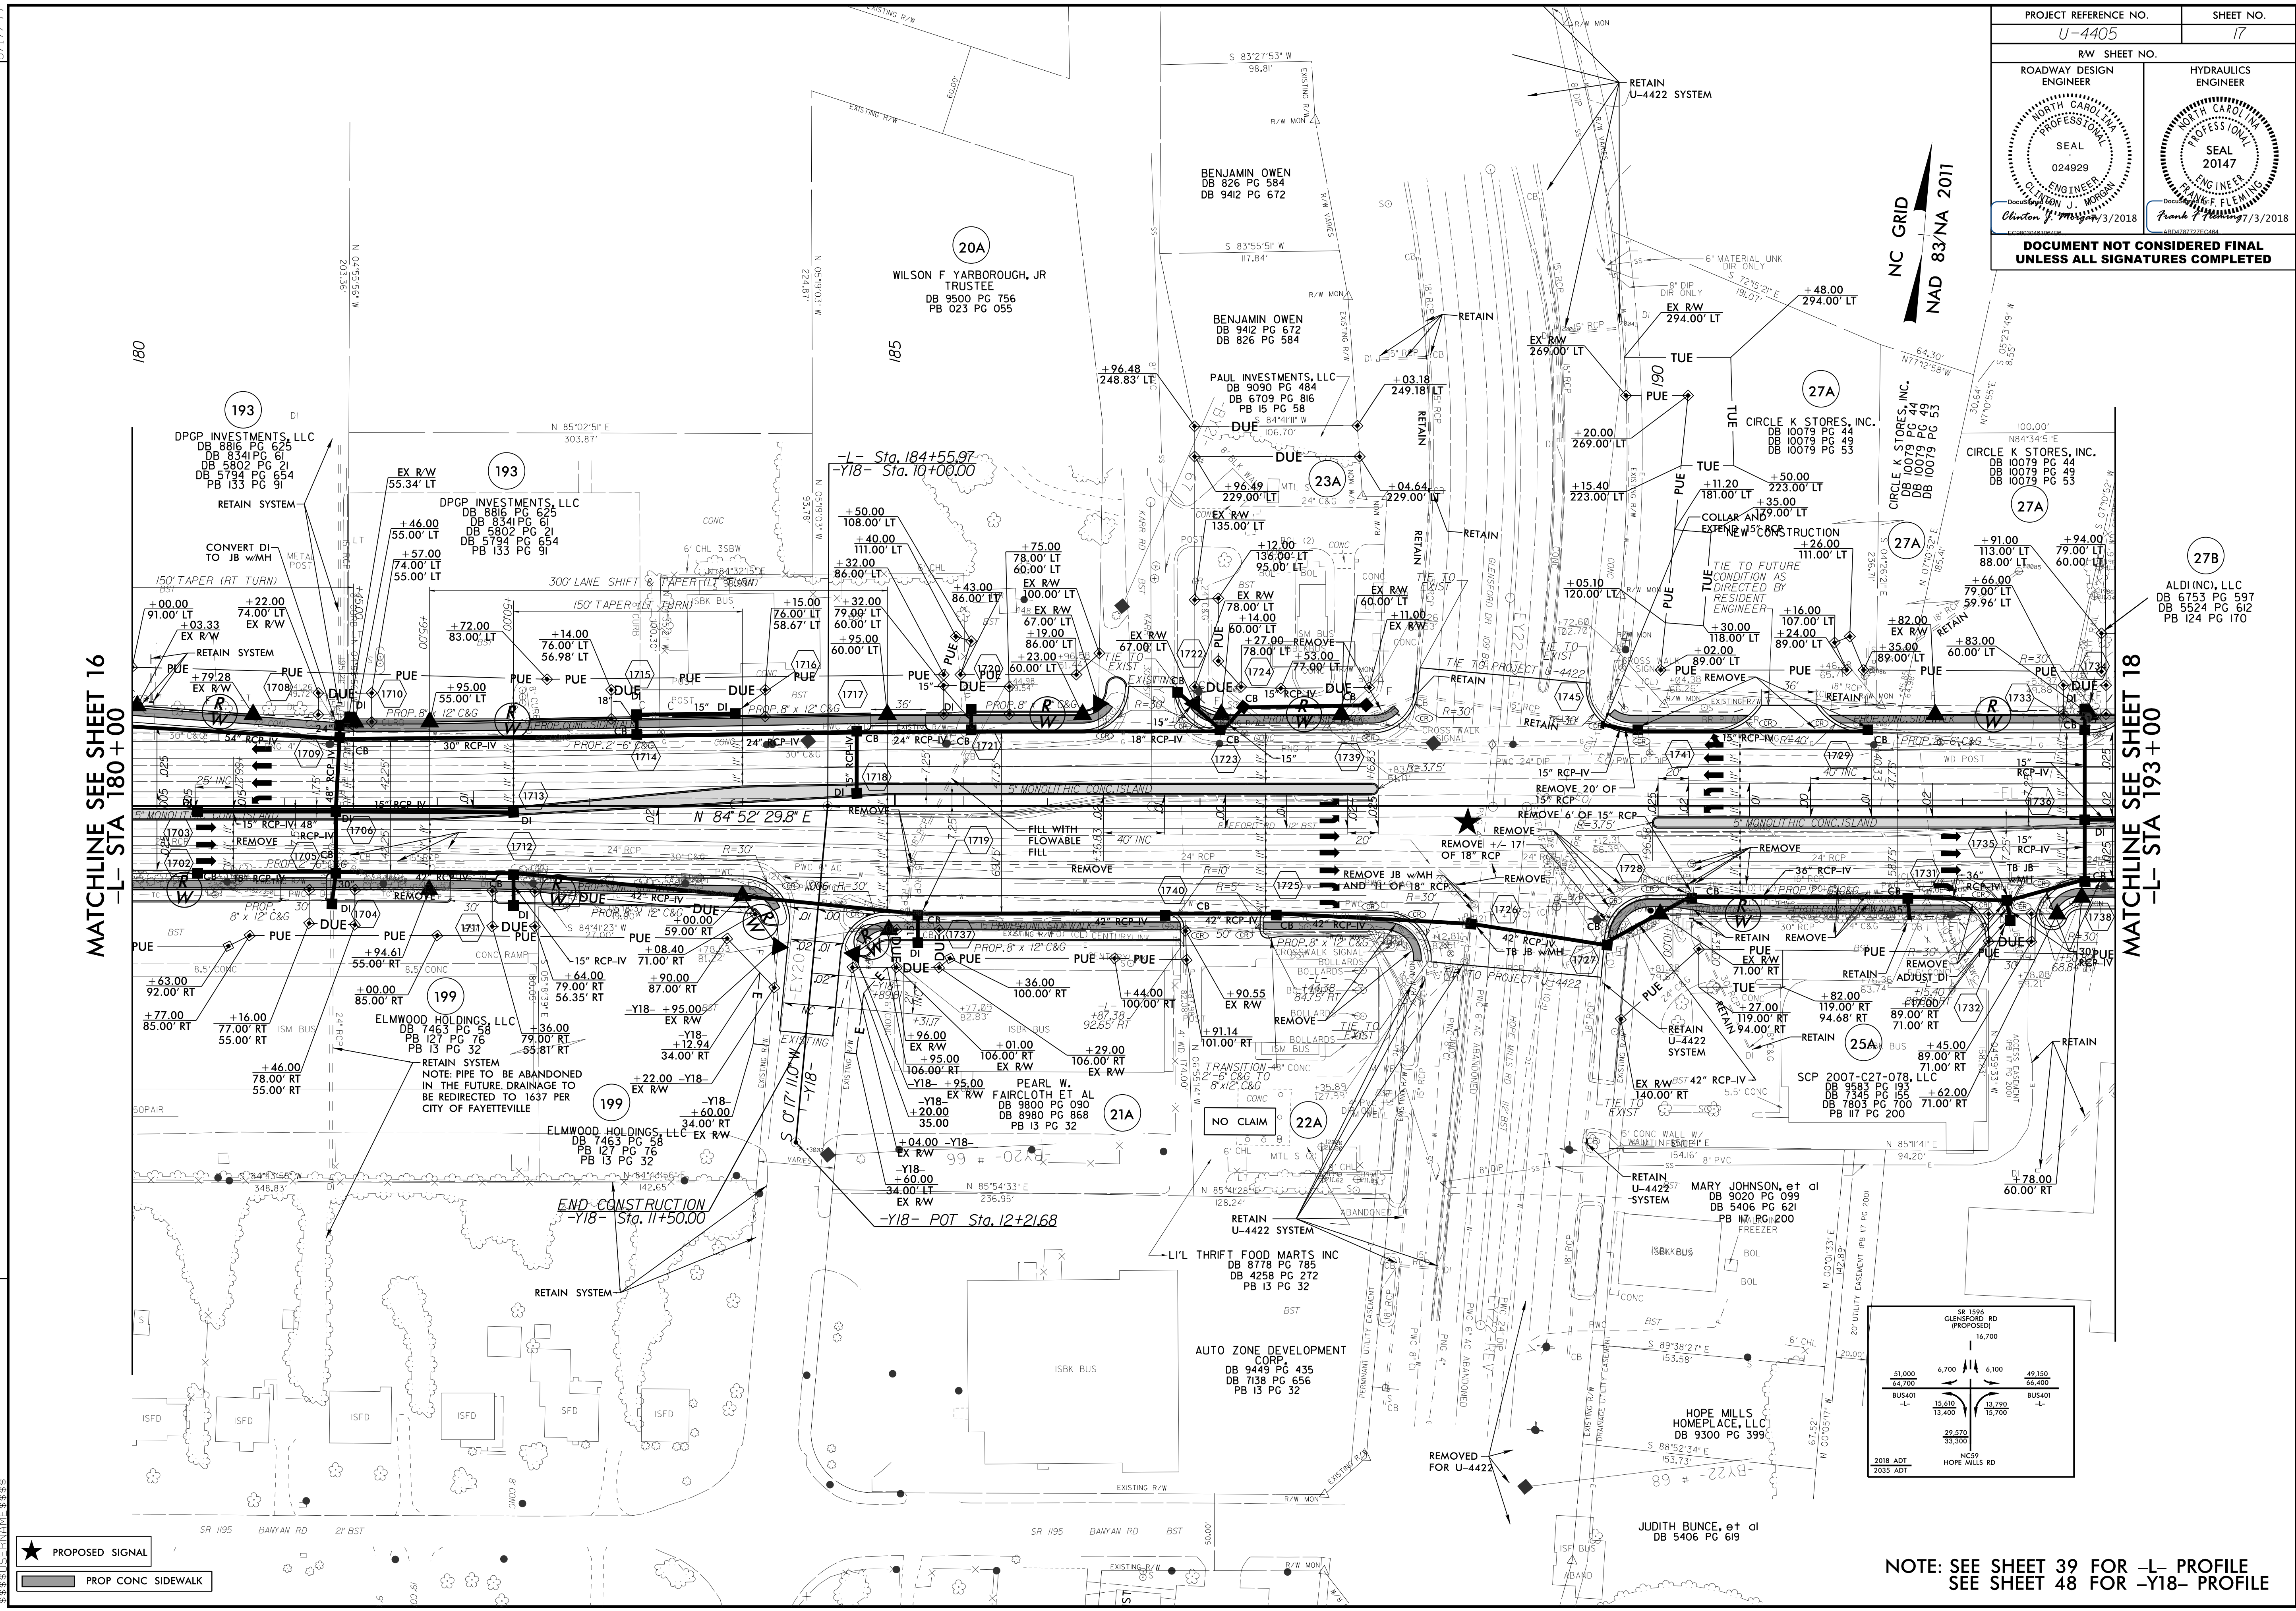


MATCHLINE SEE SHEET 16
-L- STA 180+00

MATCHLINE SEE SHEET 18
-L- STA 193+00

- PROPOSED SIGNAL
- PROP CONC SIDEWALK

NOTE: SEE SHEET 39 FOR -L- PROFILE
SEE SHEET 48 FOR -Y18- PROFILE

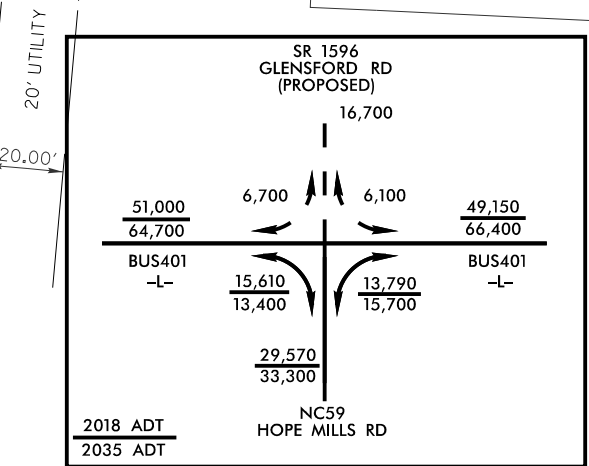

07-JUL-2018 12:22 \\s4405\rdy_psh_17.dgn