



8.17.17.99

PROJECT REFERENCE NO. U-4405		SHEET NO. 30	
RW SHEET NO.		HYDRAULICS ENGINEER	
ROADWAY DESIGN ENGINEER		SEAL 20147	
DOCUMENT NOT CONSIDERED FINAL UNLESS ALL SIGNATURES COMPLETED			

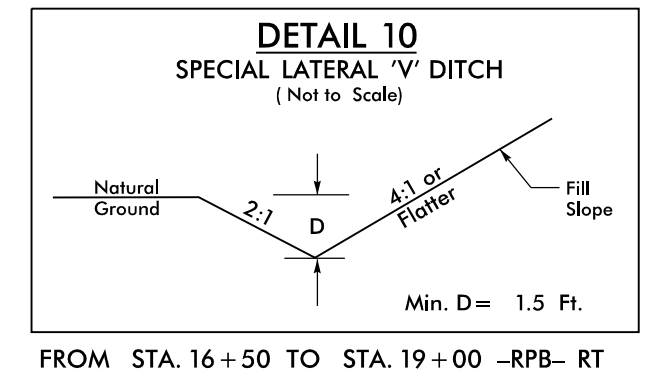

NC GRID
NAD 83/NA 2011

REVISIONS

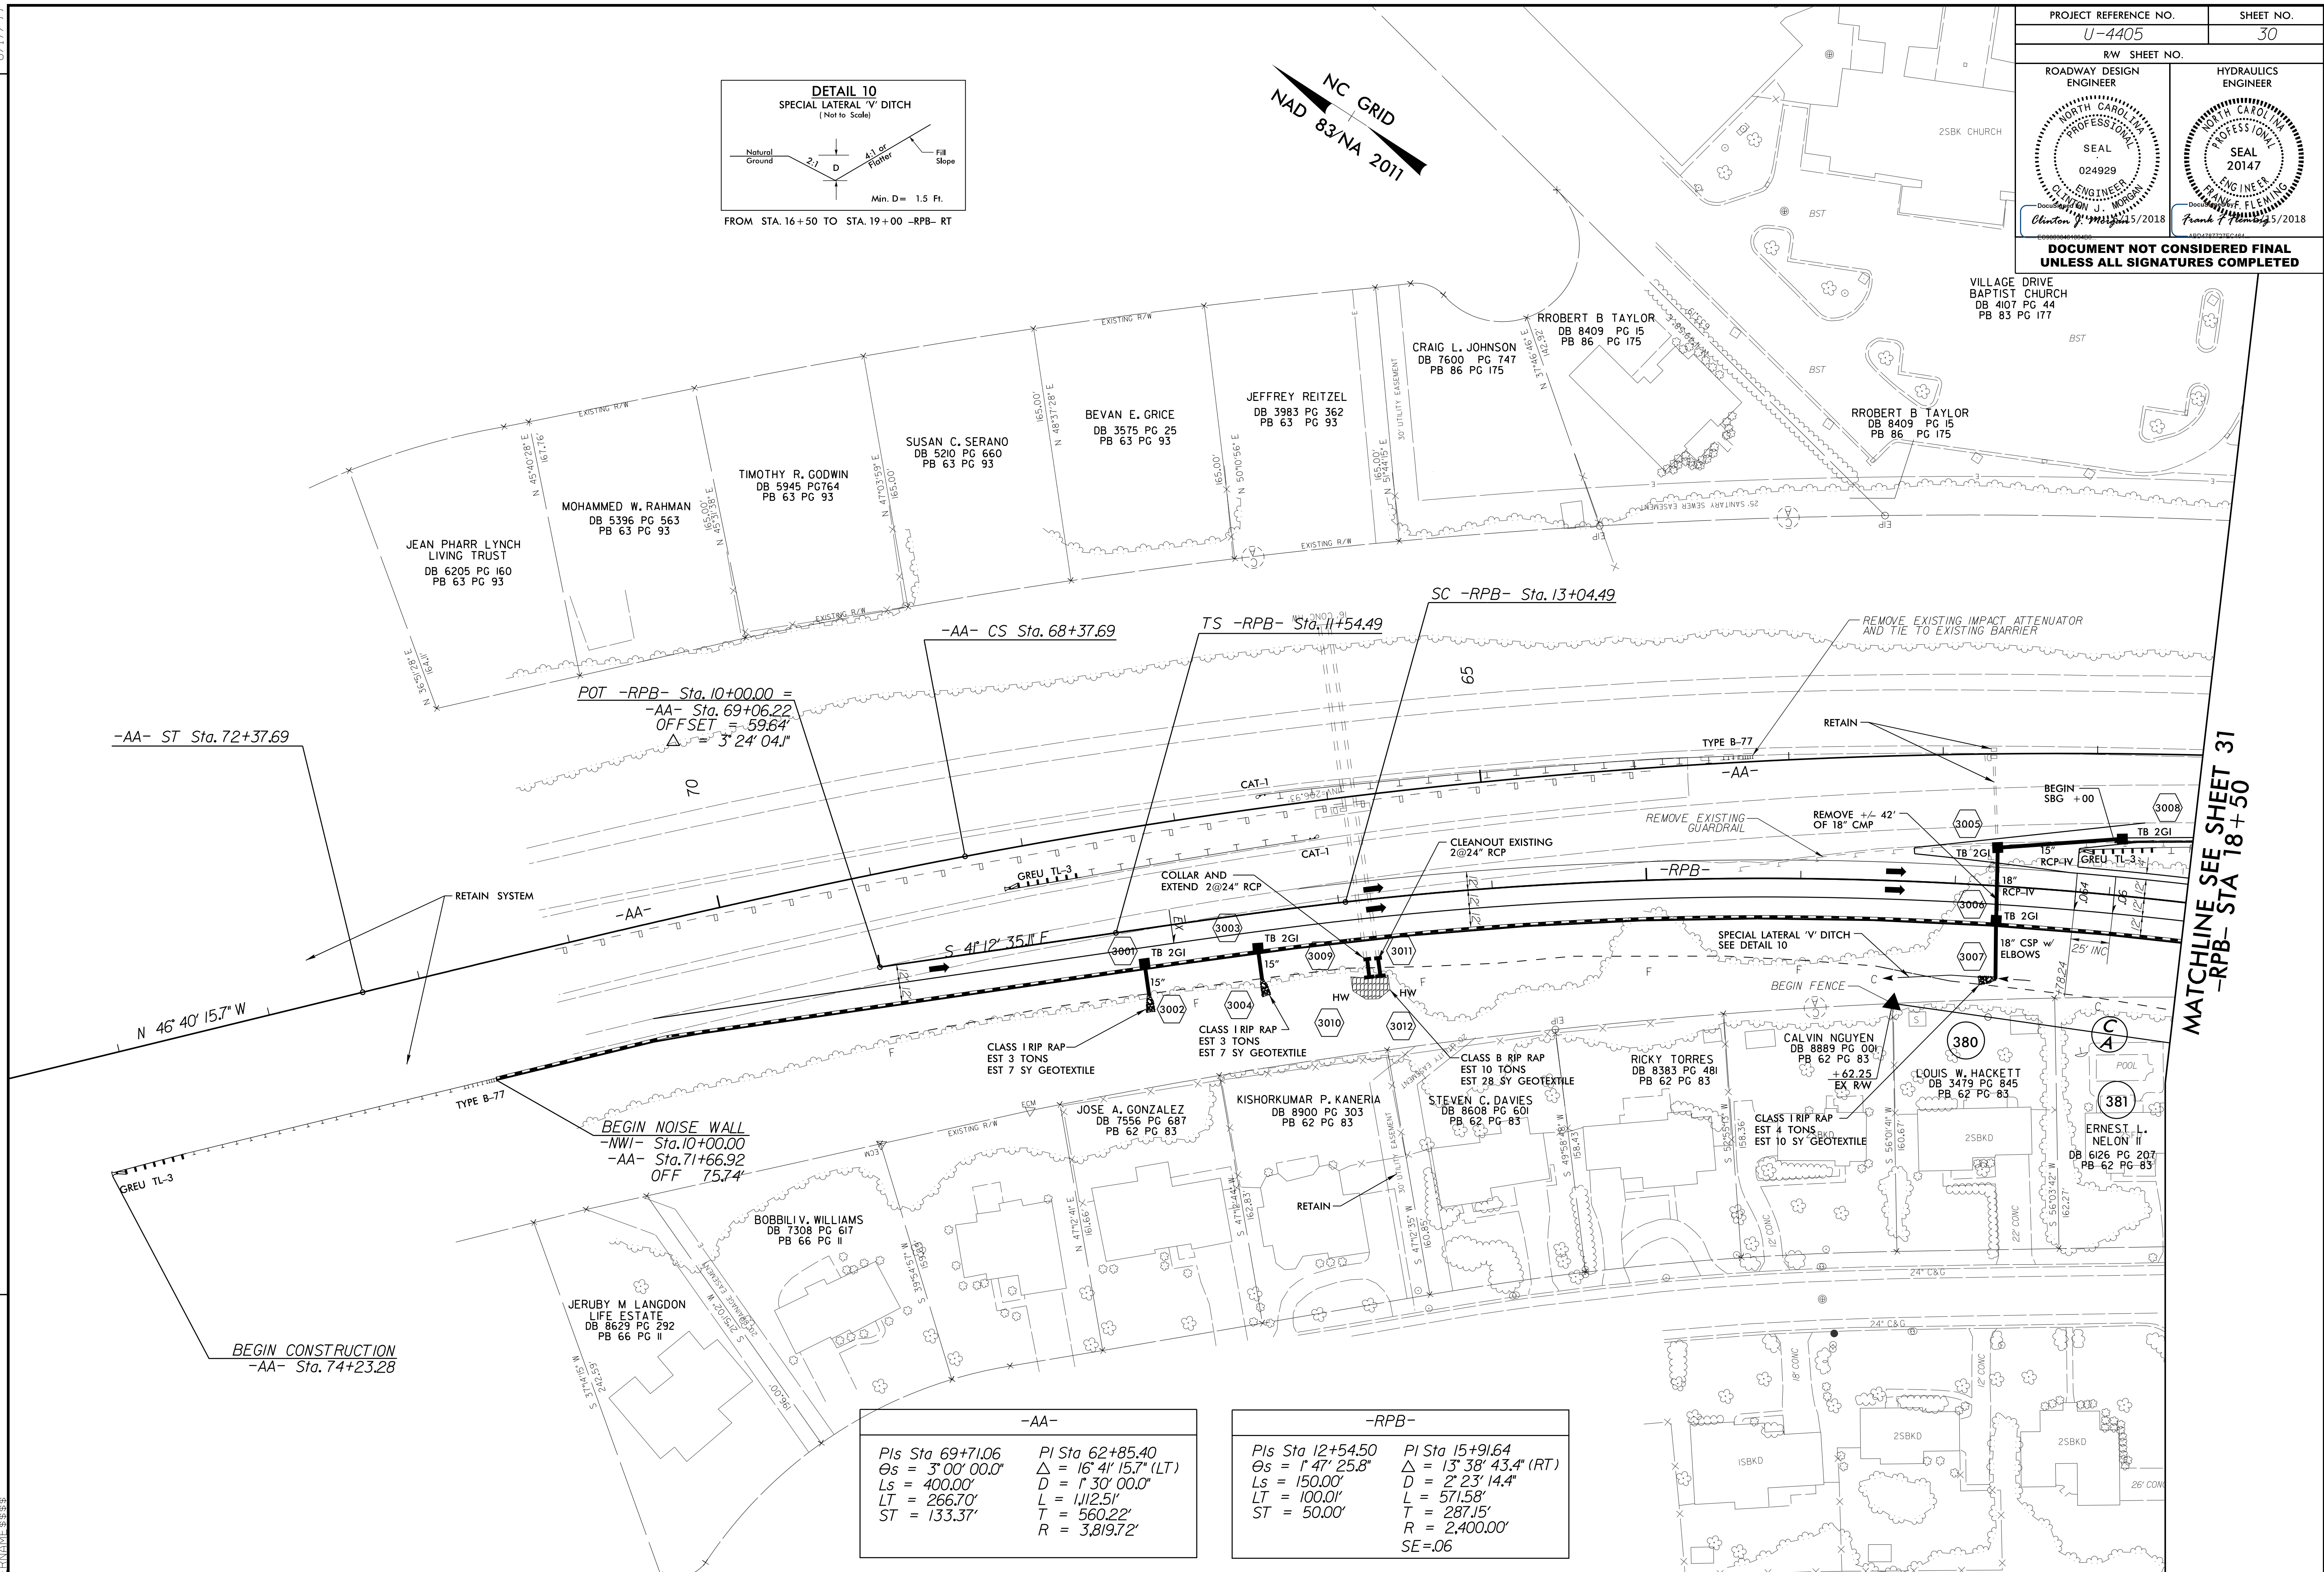

MATCHLINE SEE SHEET 31
-RPB- STA 18+50

-AA-	
PI Sta 69+71.06	PI Sta 62+85.40
Os = 3' 00' 00.0"	Δ = 16' 41' 15.7" (LT)
Ls = 400.00'	D = 1' 30' 00.0"
LT = 266.70'	L = 1,112.51'
ST = 133.37'	T = 560.22'
	R = 3,819.72'

-RPB-	
PIs Sta 12+54.50	PI Sta 15+91.64
Os = 1' 47' 25.8"	Δ = 13' 38' 43.4" (RT)
Ls = 150.00'	D = 2' 23' 14.4"
LT = 100.01'	L = 571.58'
ST = 50.00'	T = 287.15'
	R = 2,400.00'
	SE=06

NOTE: SEE SHEET 45 FOR -RPB- PROFILE
NOTE: SEE SHEET SBW-1 THRU SBW-3 FOR SOUND BARRIER WALL PLANS

15 JUN 2018 14:30
R:\Projects\U-4405_rdu_psh_30.dgn
\$\$\$\$