
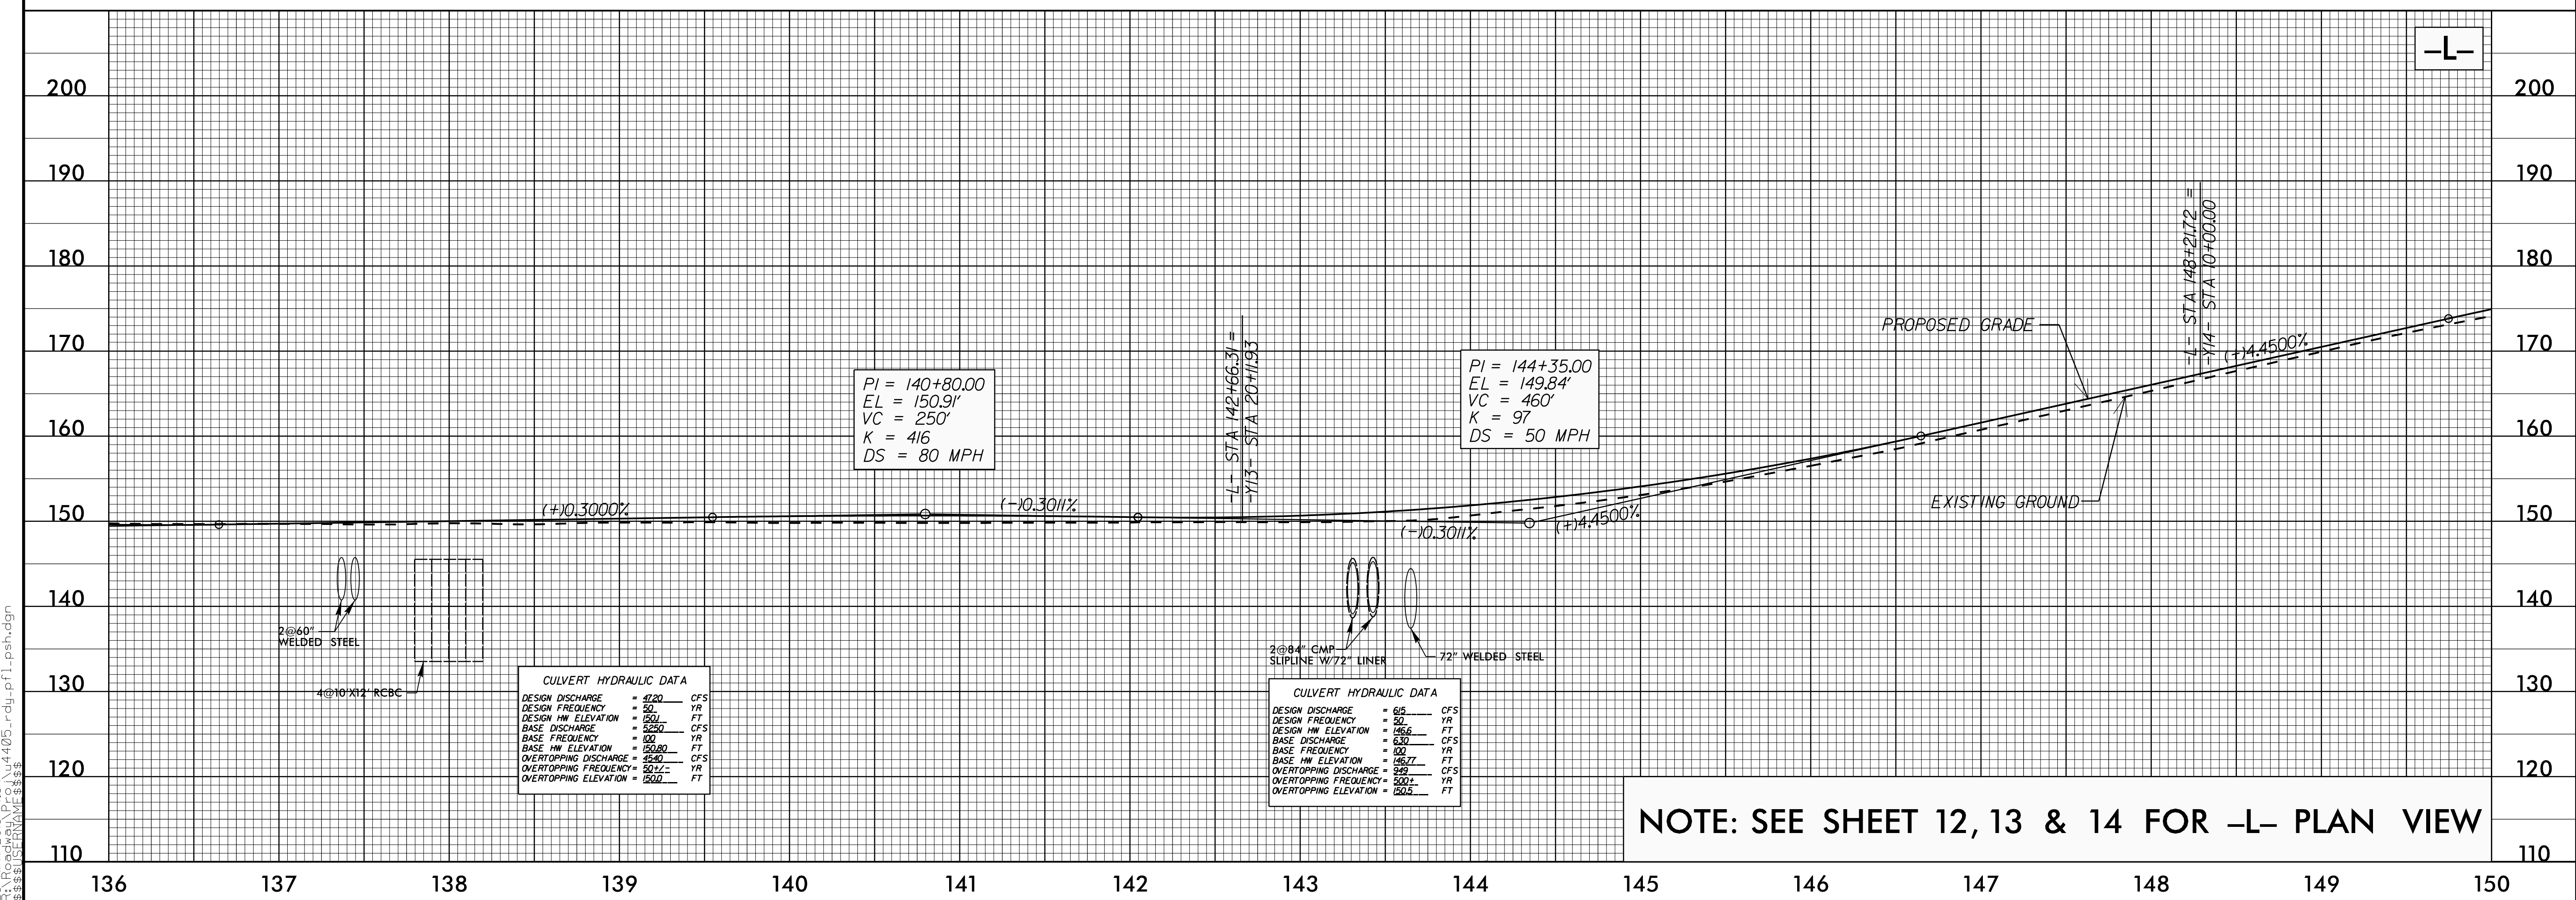


PROJECT REFERENCE NO. U-4405	SHEET NO. 37
ROADWAY DESIGN ENGINEER NORTH CAROLINA PROFESSIONAL SEAL 024929 Clinton J. Morgan 12/5/2018	HYDRAULICS ENGINEER NORTH CAROLINA PROFESSIONAL SEAL 20147 Frank F. Fleming 5/2018
<b>DOCUMENT NOT CONSIDERED FINAL UNLESS ALL SIGNATURES COMPLETED</b>	

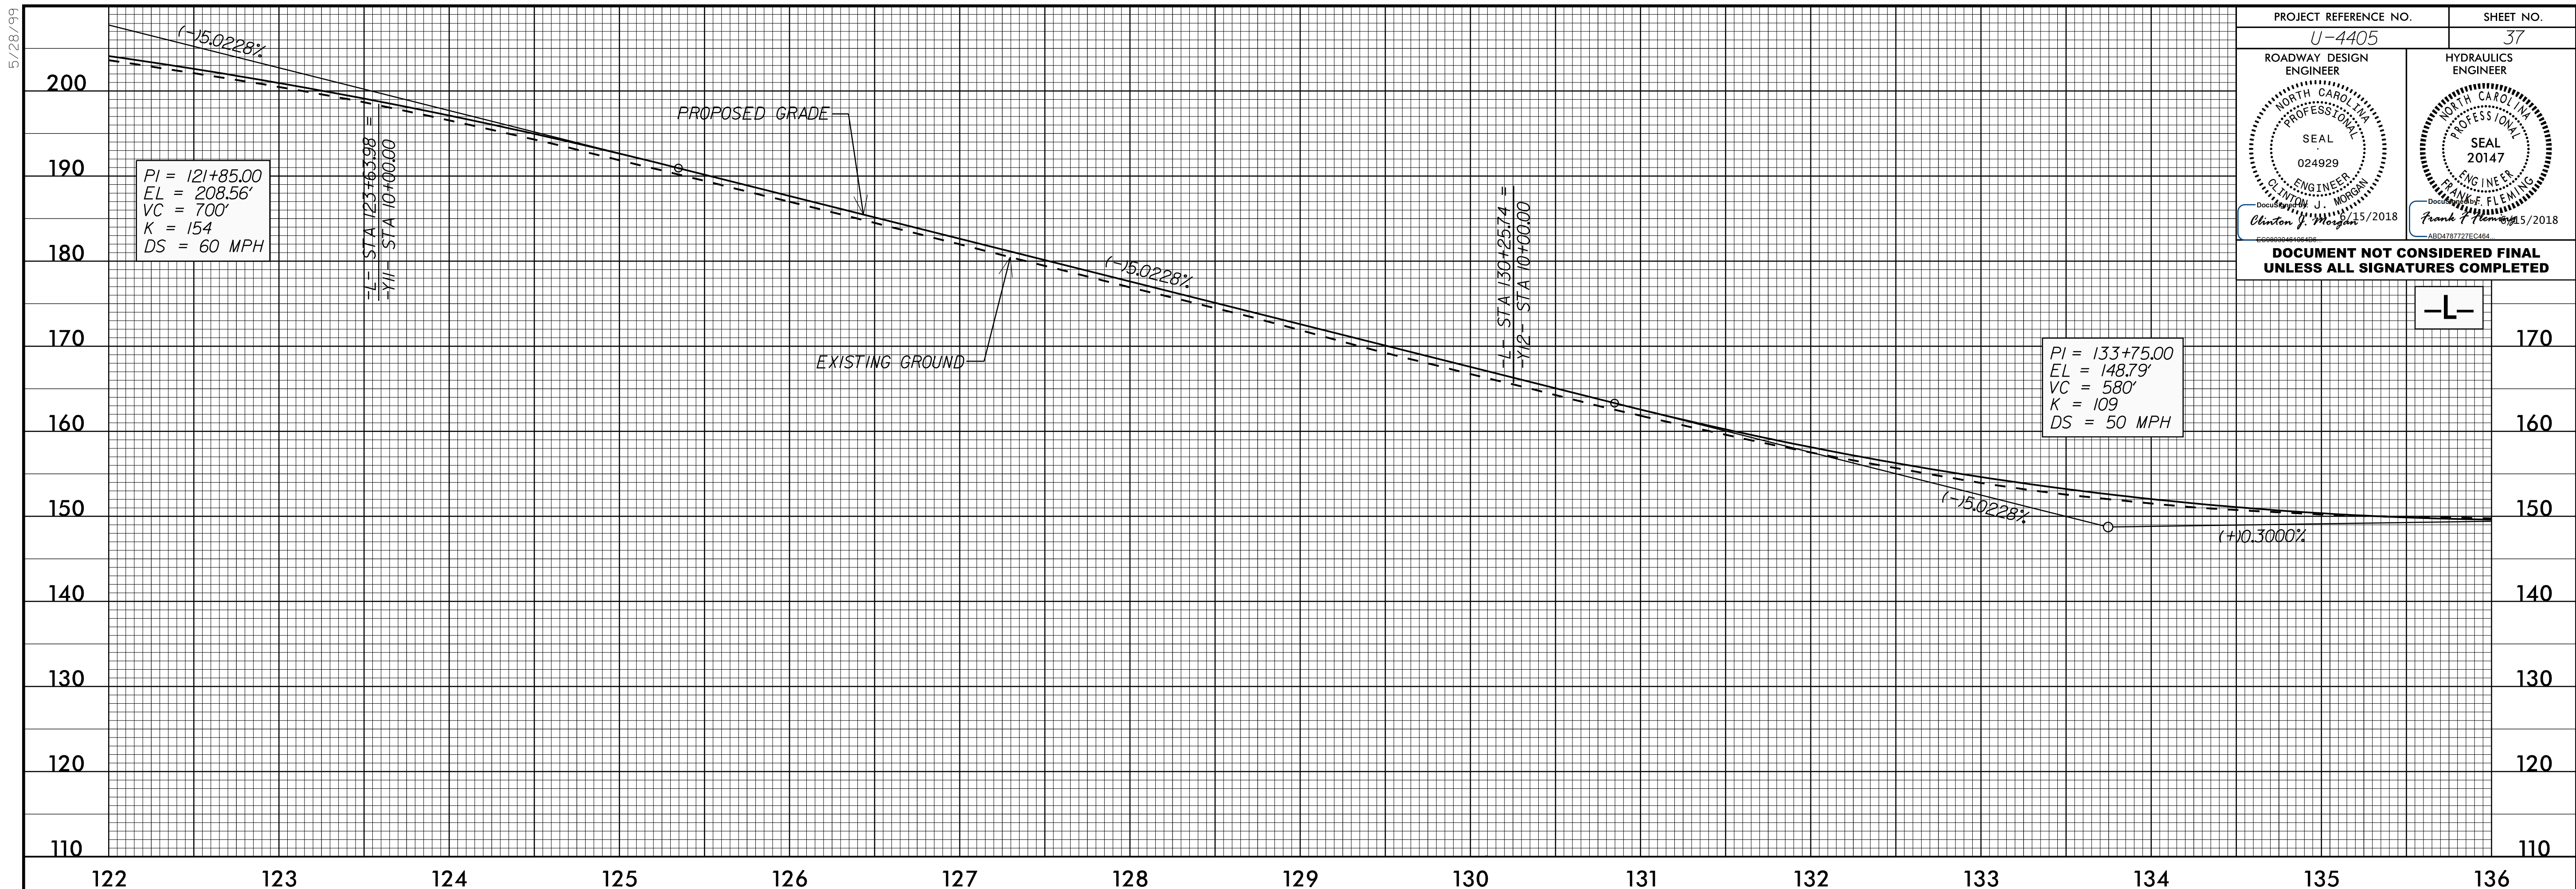

NOTE: SEE SHEET 12, 13 & 14 FOR -L- PLAN VIEW

P5-APP-2018-1434  
 P:\Projects\4405-rdy-pfl-pshdgn  
 5/28/18