
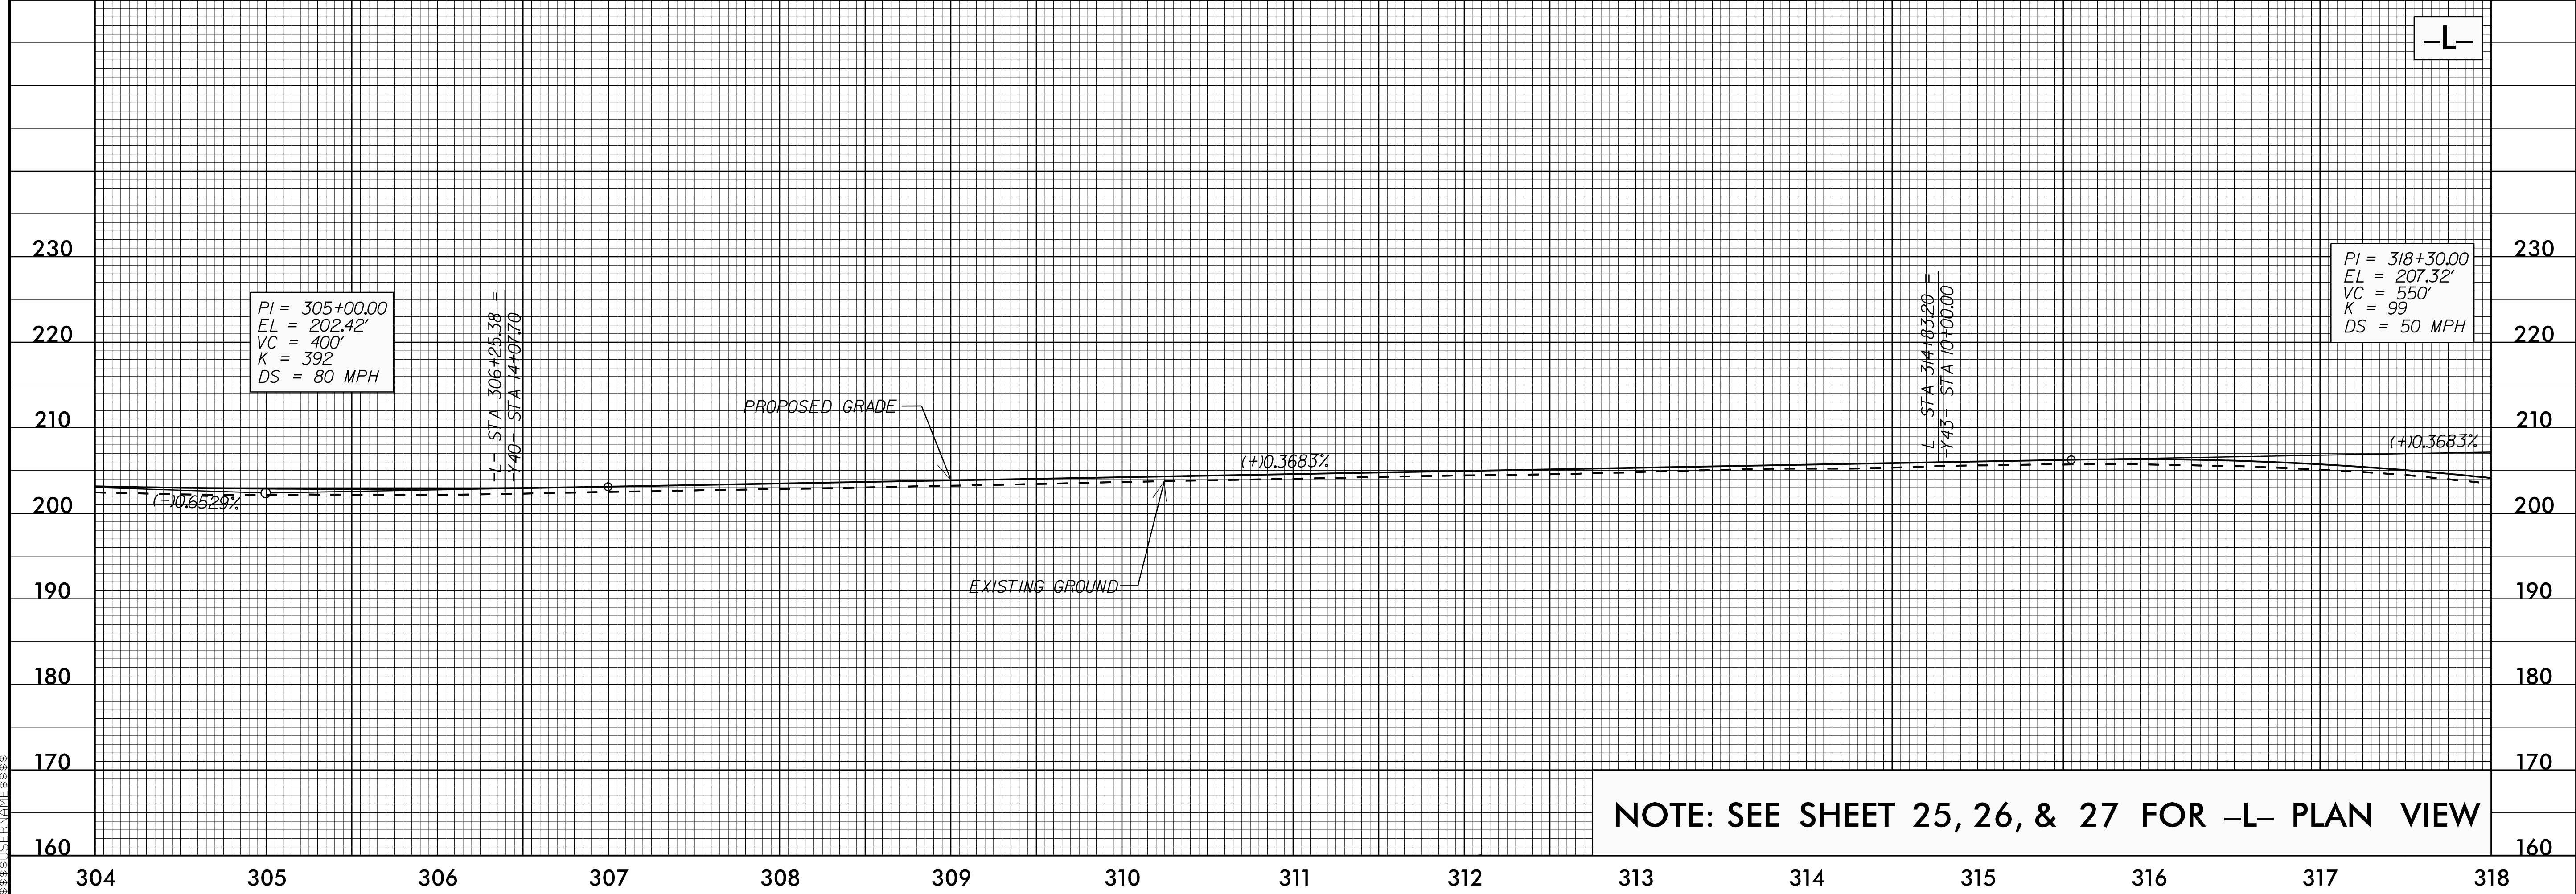


5/28/99

PROJECT REFERENCE NO. U-4405	SHEET NO. 43
ROADWAY DESIGN ENGINEER CLINTON J. MORGAN SEAL 024929 ENGINEER 5/2018	HYDRAULICS ENGINEER FRANK F. FLEMING SEAL 20147 ENGINEER 5/2018

DOCUMENT NOT CONSIDERED FINAL UNLESS ALL SIGNATURES COMPLETED

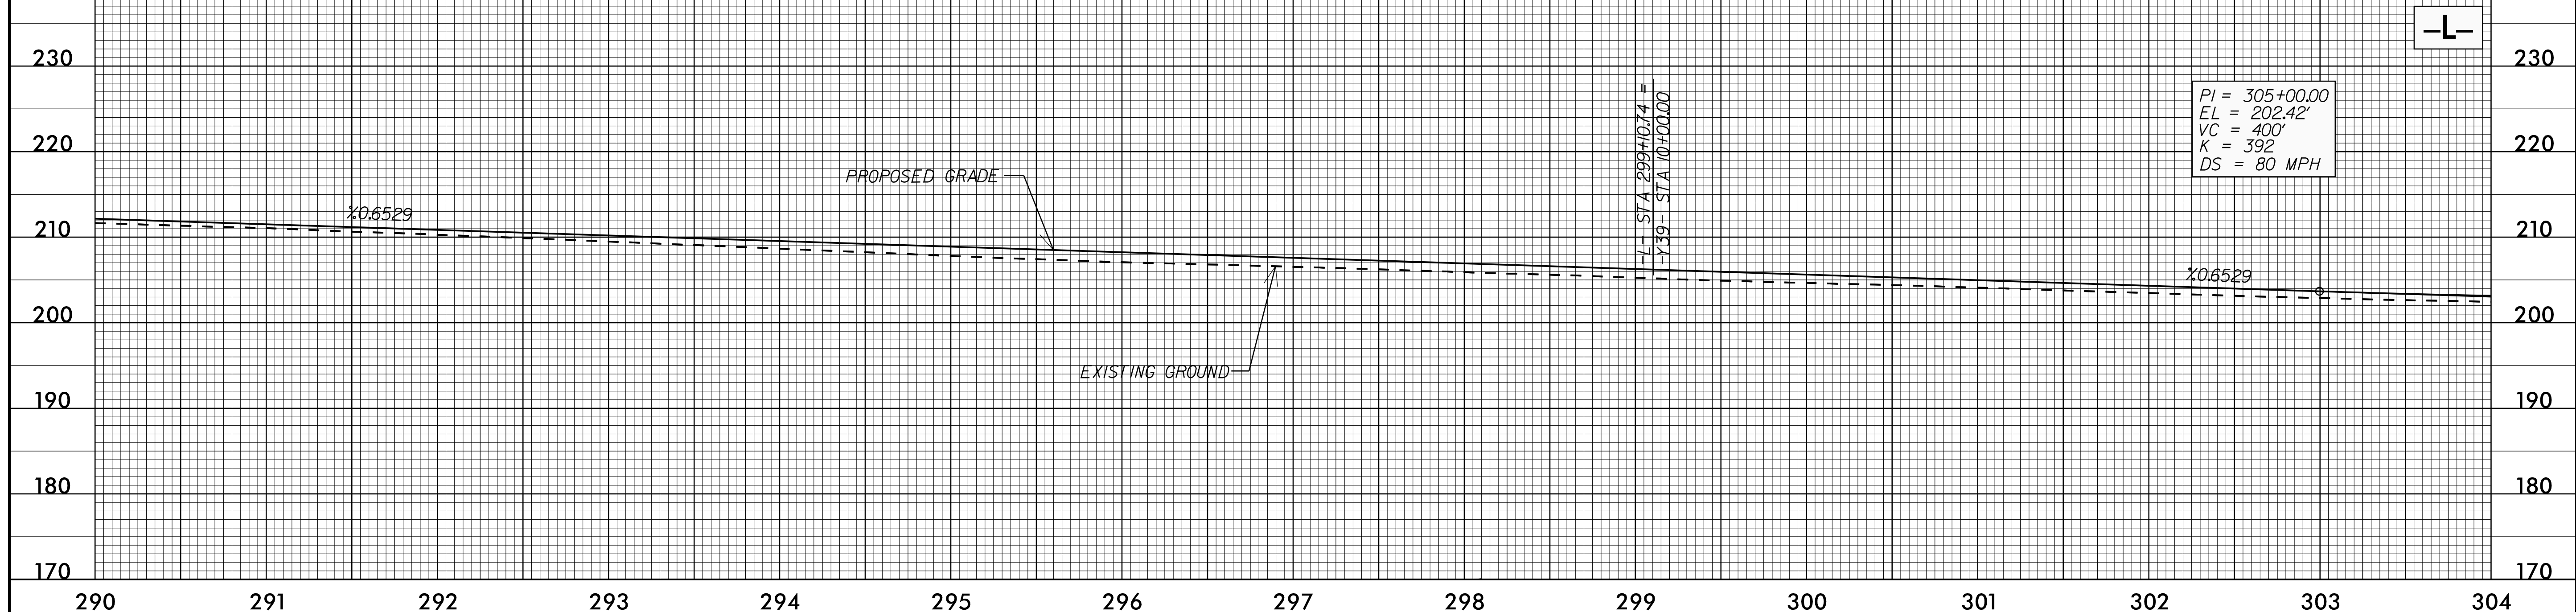

NOTE: SEE SHEET 25, 26, & 27 FOR -L- PLAN VIEW

P5-APP-2018-1435  
P:\Projects\4405-rdy-pfl-psh.dgn  
5/28/99