



5/28/99

PROJECT REFERENCE NO. U-4405	SHEET NO. 52
ROADWAY DESIGN ENGINEER NORTH CAROLINA PROFESSIONAL SEAL 024929 CLINTON J. MORROW	HYDRAULICS ENGINEER NORTH CAROLINA PROFESSIONAL SEAL 20147 FRANK F. FLEMING
DocuSign Clinton J. Morrow 5/2018	DocuSign Frank F. Fleming 5/2018
DOCUMENT NOT CONSIDERED FINAL UNLESS ALL SIGNATURES COMPLETED	

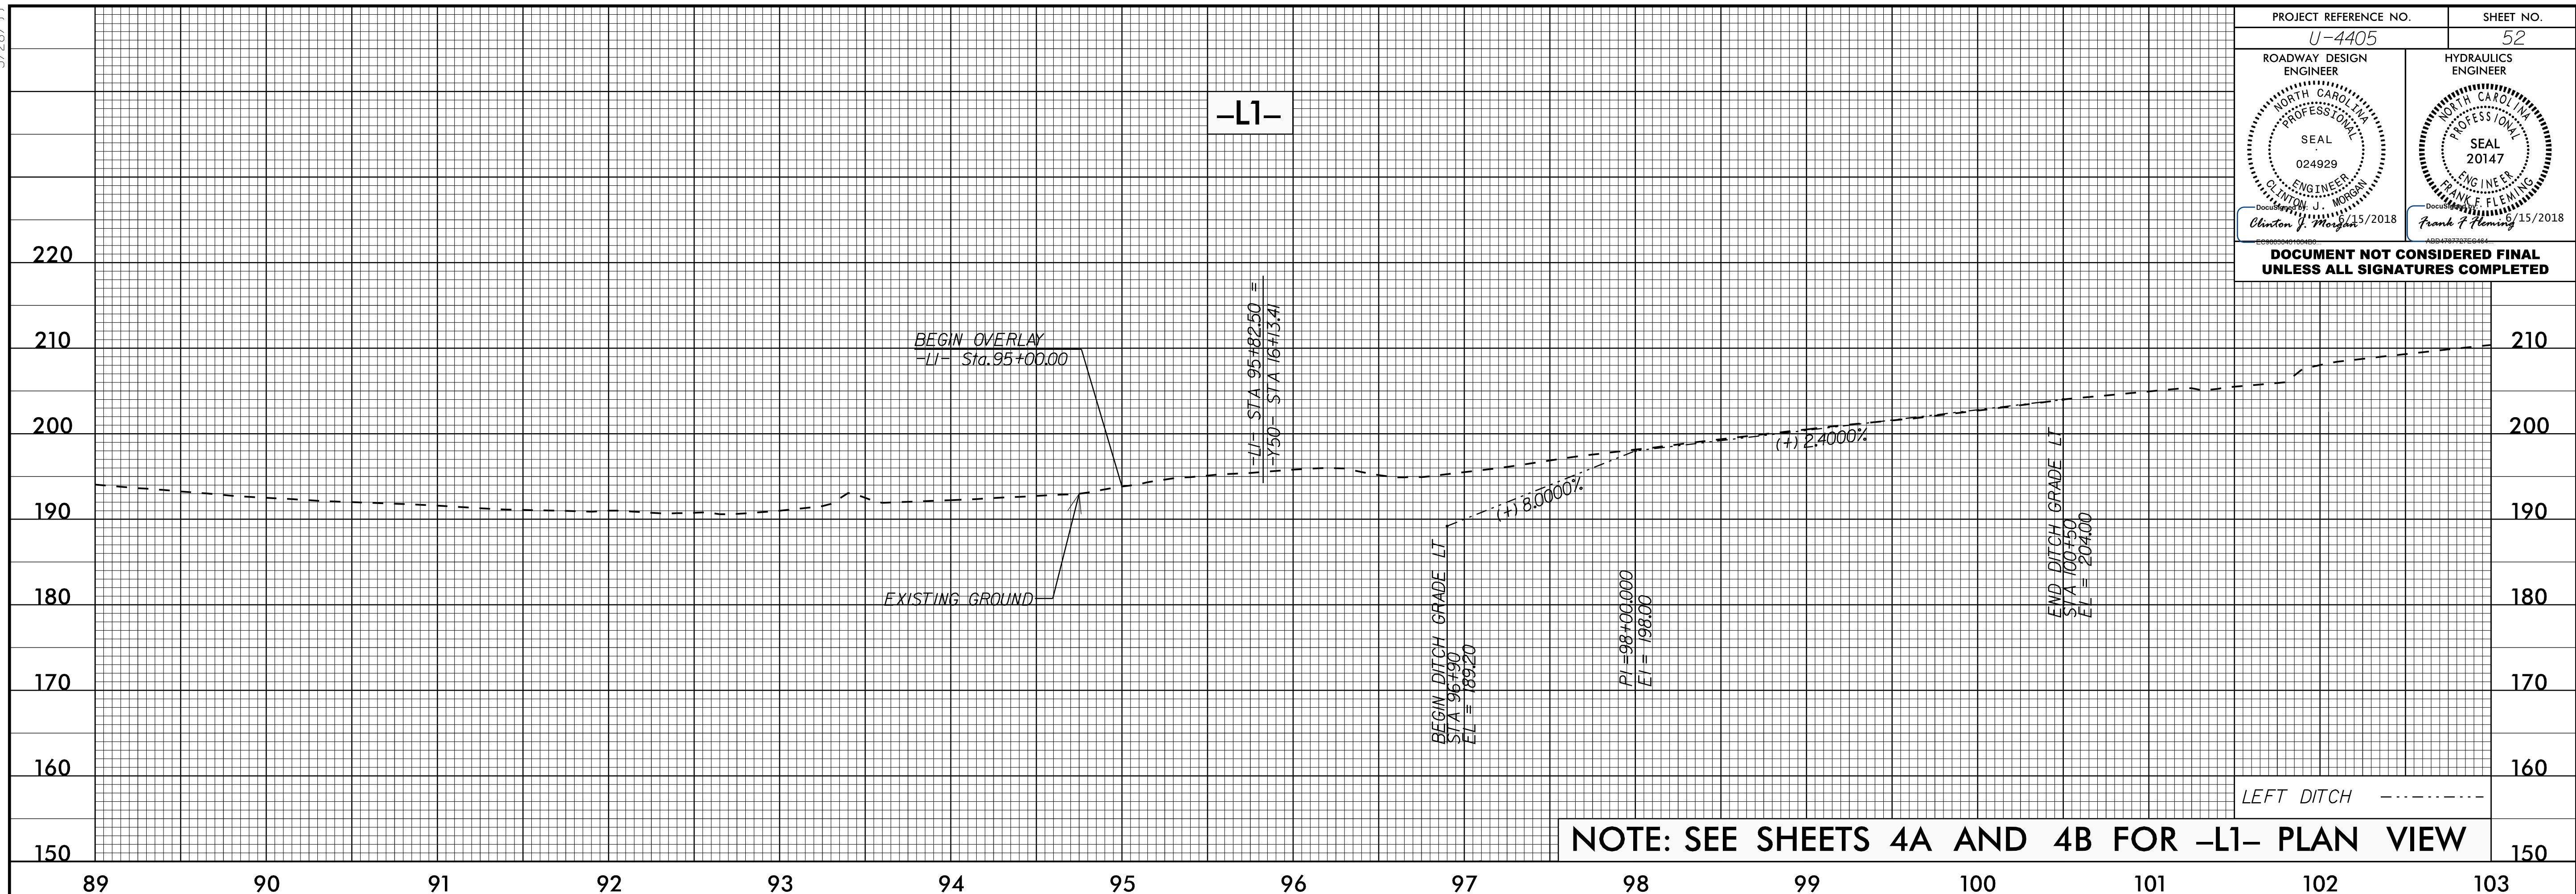

NOTE: SEE SHEETS 4A AND 4B FOR -L1- PLAN VIEW

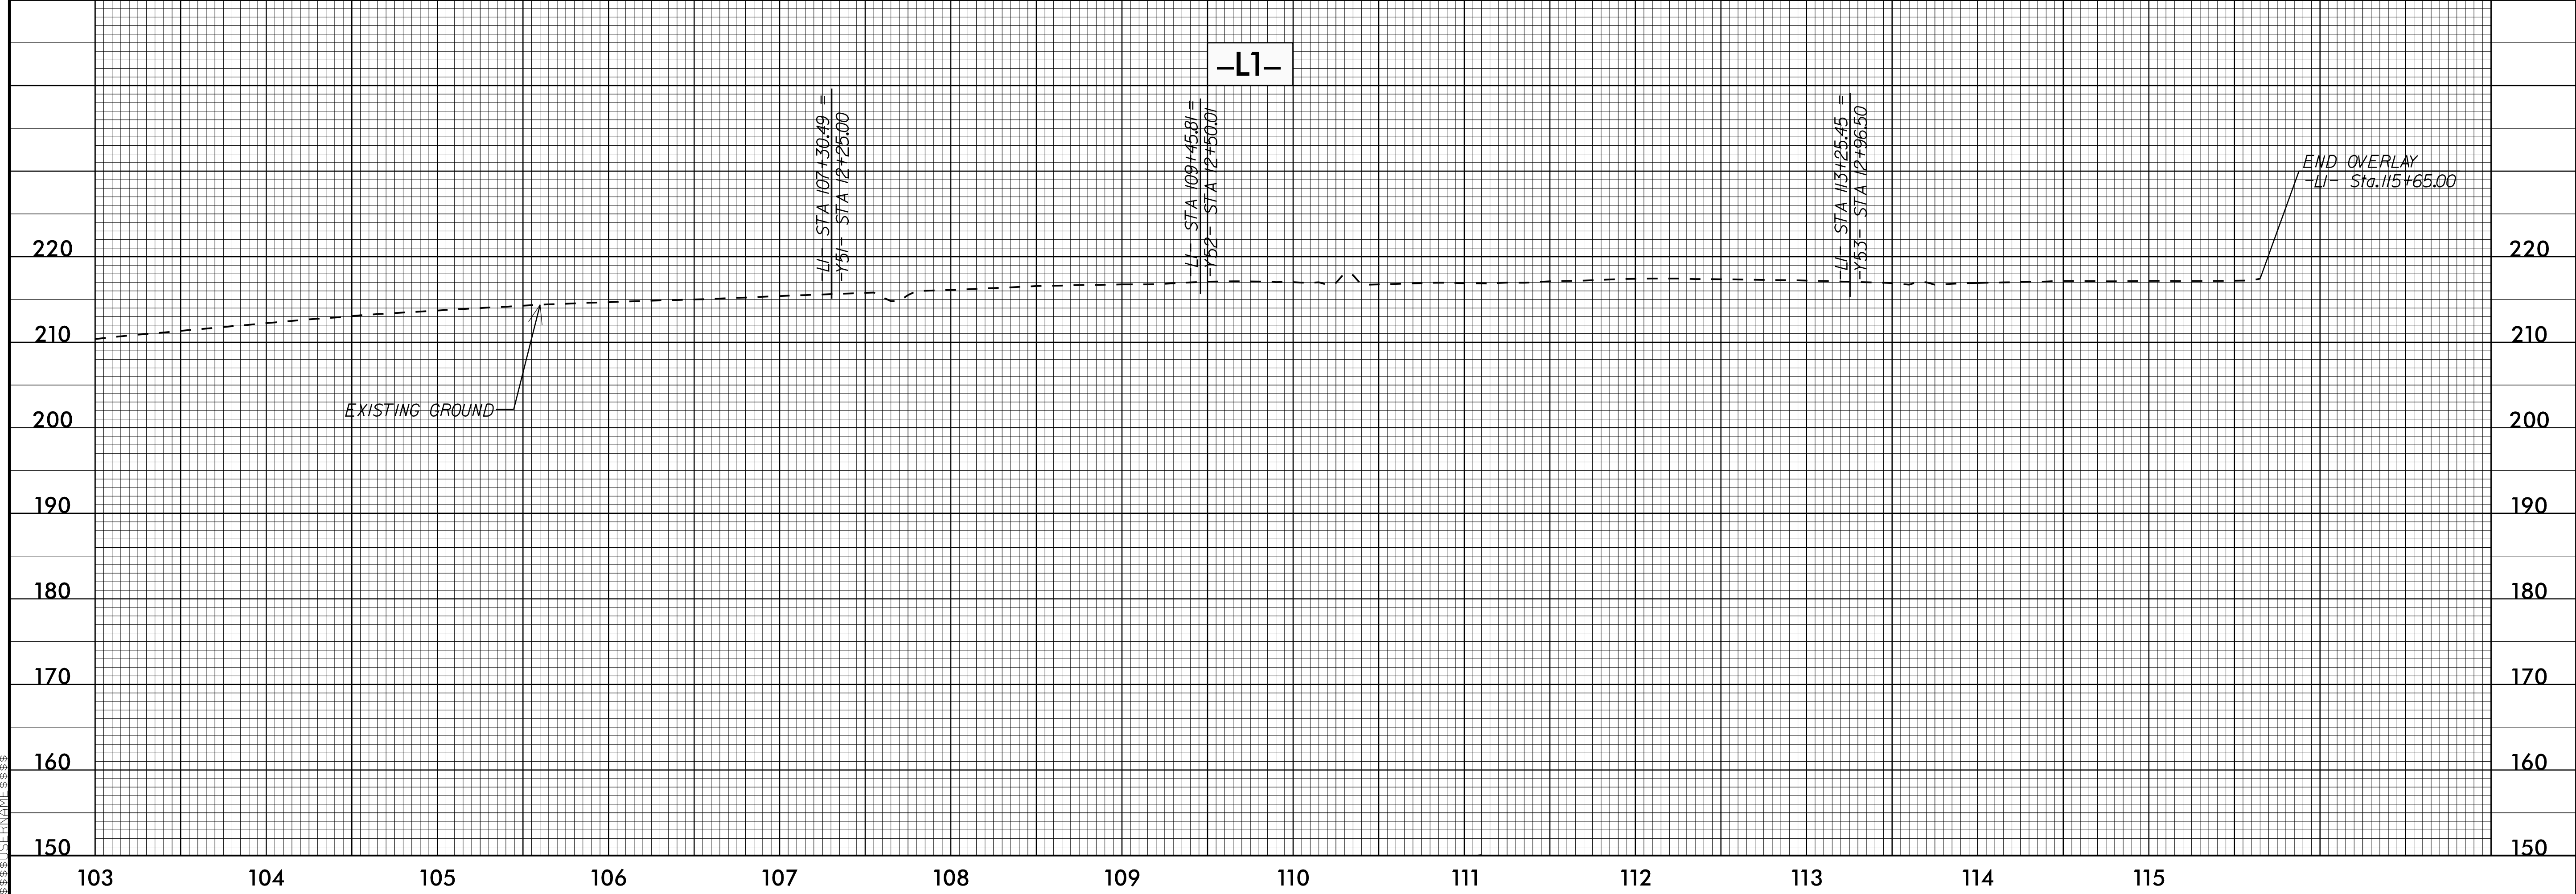

15 JUN 2008 14:30
F:\JUN2008\1430
U-4405-rdy-pfl-psh.dgn