


TIP NO.	SHEET NO.
U-4405	PMP-4
APPROVED <i>Betsy L. Watson</i> 4/19/2018	
SEAL NORTH CAROLINA PROFESSIONAL ENGINEER SEAL 29449 BETSY L. WATSON	
DOCUMENT NOT CONSIDERED FINAL UNLESS ALL SIGNATURES COMPLETED	

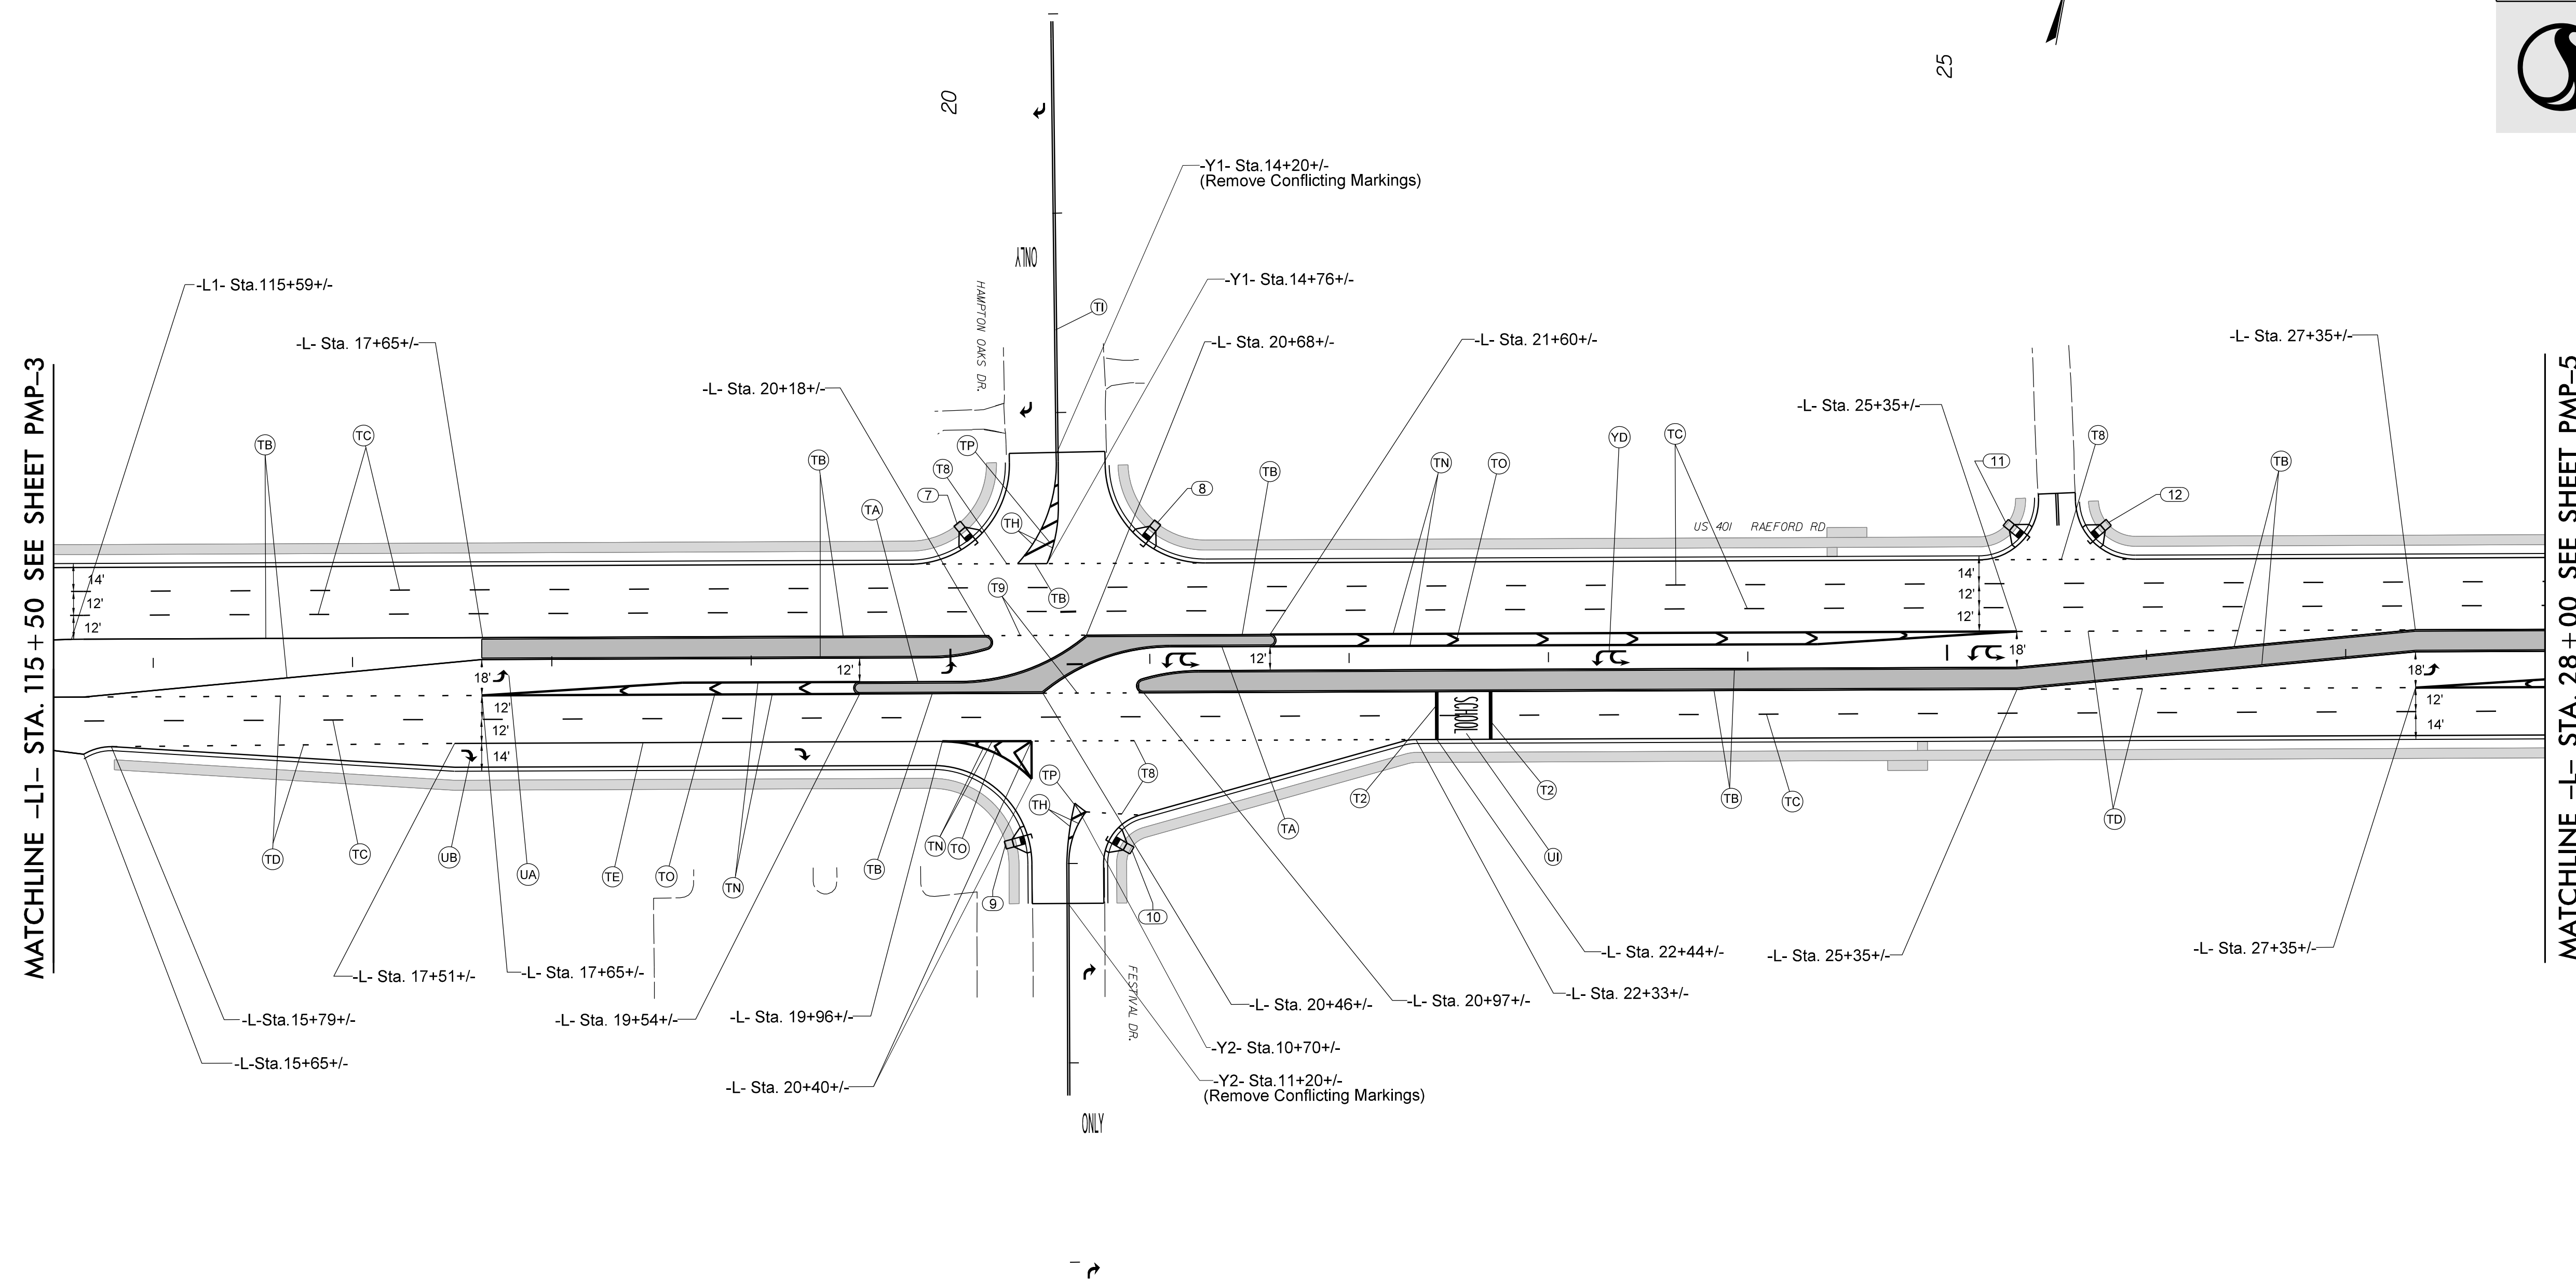

1/5



PAVEMENT MARKING DETAIL

4/9/2018
Us:\Traffic\Signing\CADD\Pavement\Markings\Plan_Sheets\U-4405.pmp_4.dgn
jhambricht