
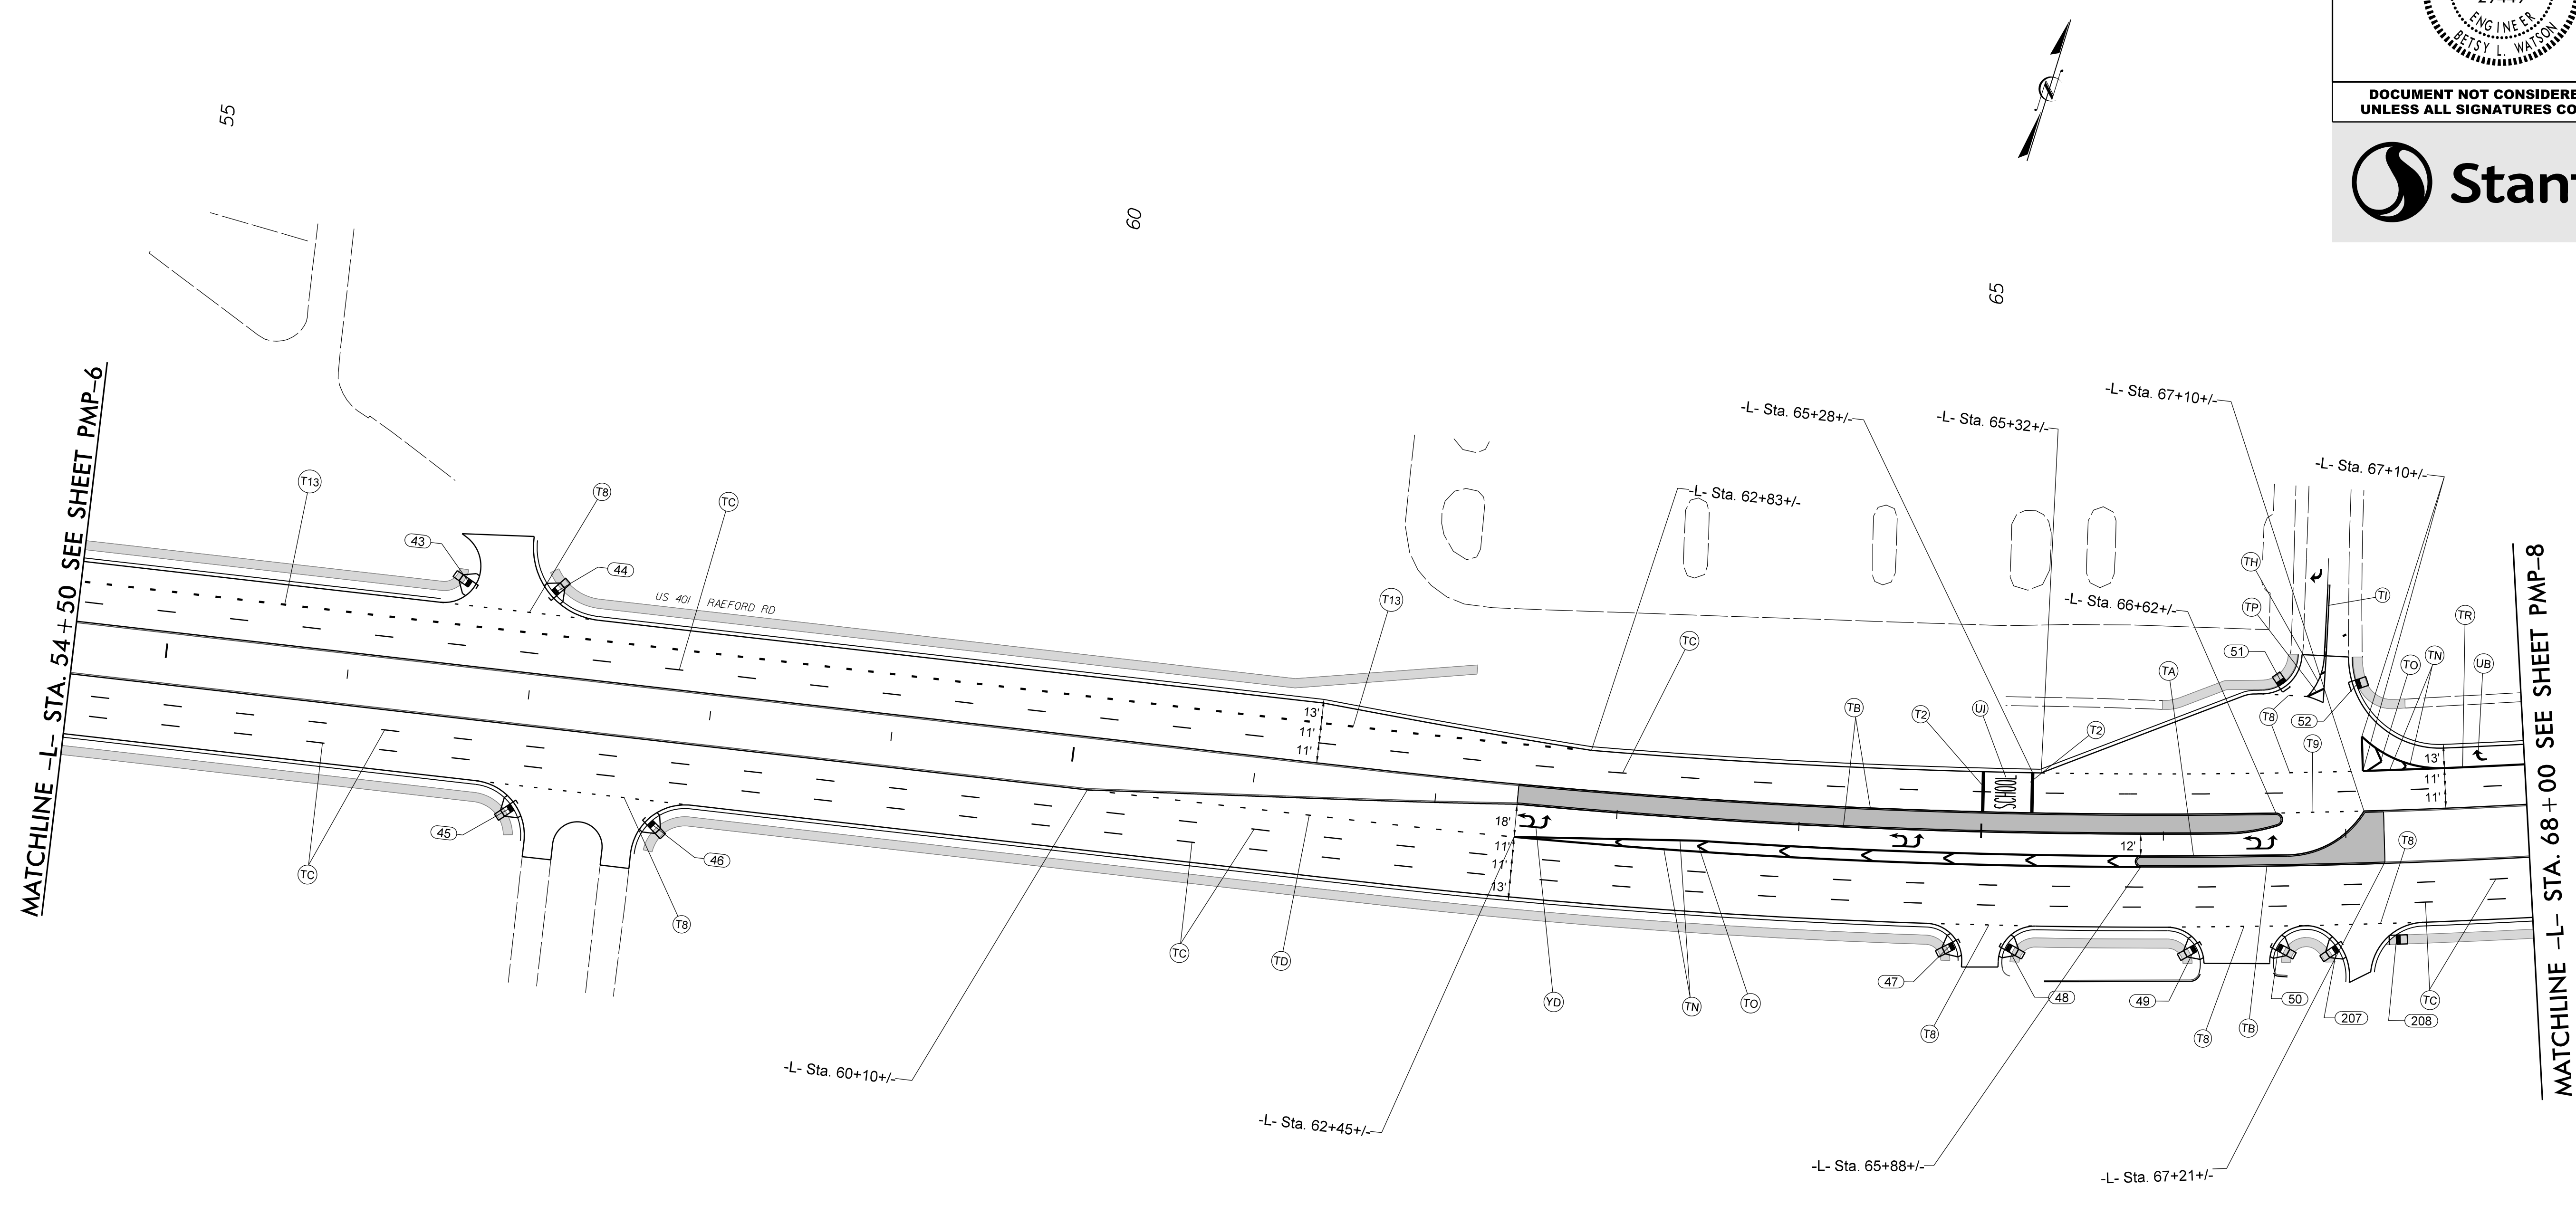


TIP NO. U-4405	SHEET NO. PMP-7
APPROVED <i>Betsy L. Watson</i> <small>SEE 7B834F8743F</small>	
DATE: 4/19/2018	
	
DOCUMENT NOT CONSIDERED FINAL UNLESS ALL SIGNATURES COMPLETED	



MATCHLINE -L- STA. 54 + 50 SEE SHEET PMP-6

MATCHLINE -L- STA. 68 + 00 SEE SHEET PMP-8

PAVEMENT MARKING DETAIL

4/19/2018
Us:\Traffic\Signing\CADD\Pavement\Markings\Plan_Sheets\U-4405.pmp_7.dgn
jhambright