
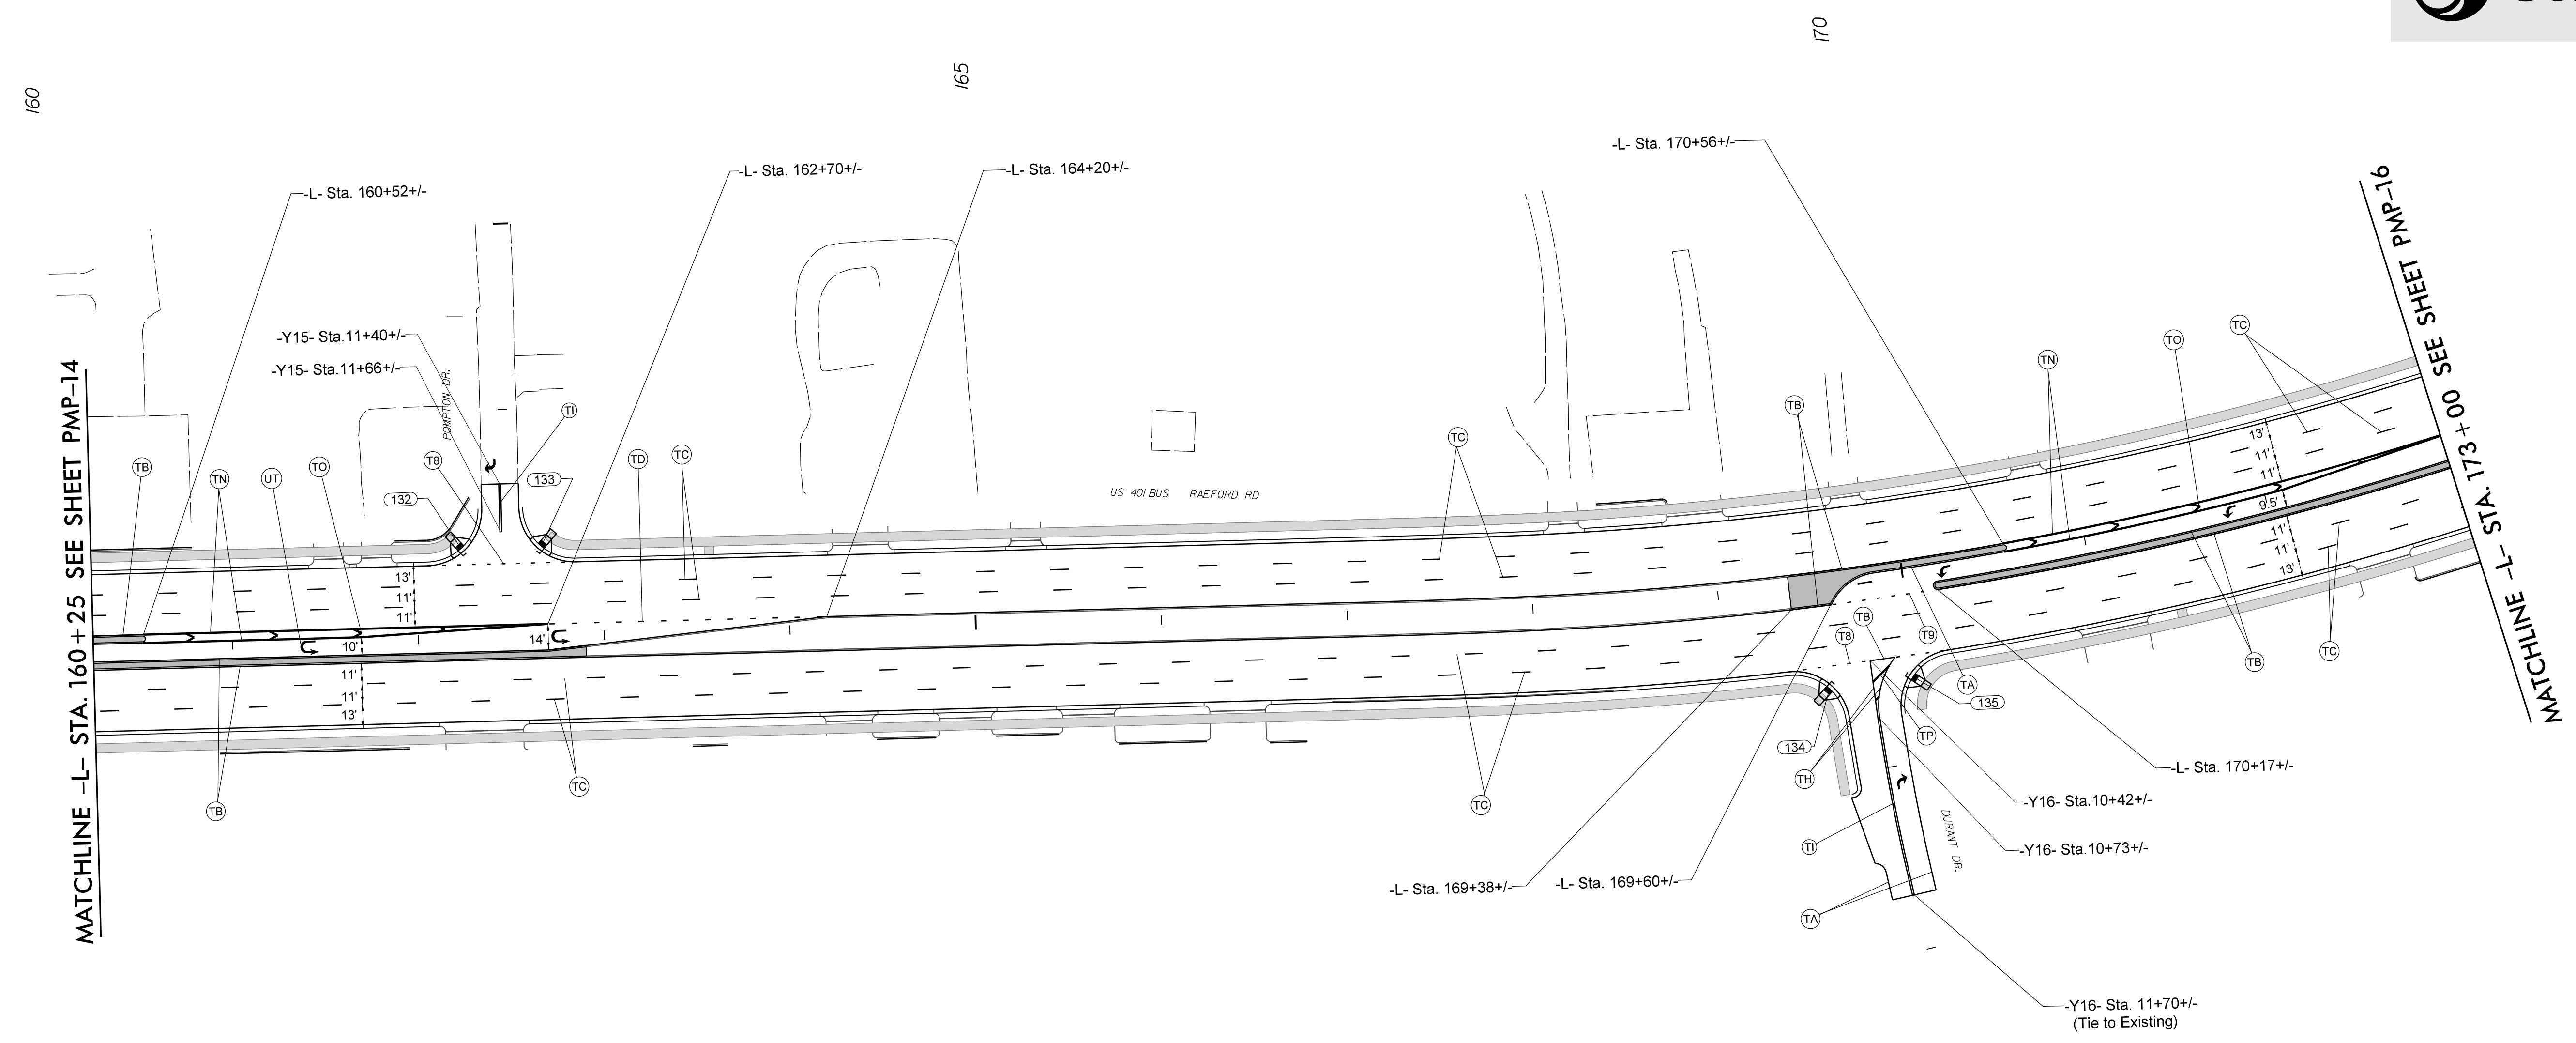


TIP NO.	SHEET NO.
U-4405	PMP-15
APPROVED <i>Betsy L. Watson</i> DATE: 4/19/2018	
SEAL 	
DOCUMENT NOT CONSIDERED FINAL UNLESS ALL SIGNATURES COMPLETED	



4/9/2018
Us:\Traffic\Signing\CADD\Pavement\ Markings\U-4405_pmp_15.dgn
jhambricht

PAVEMENT MARKING DETAIL