


ECONOLITE ASC/3-2070 OVERLAP PROGRAMMING DETAIL

(program controller as shown)

1. From Main Menu select 2. CONTROLLER
2. From CONTROLLER Submenu select 2. VEHICLE OVERLAPS

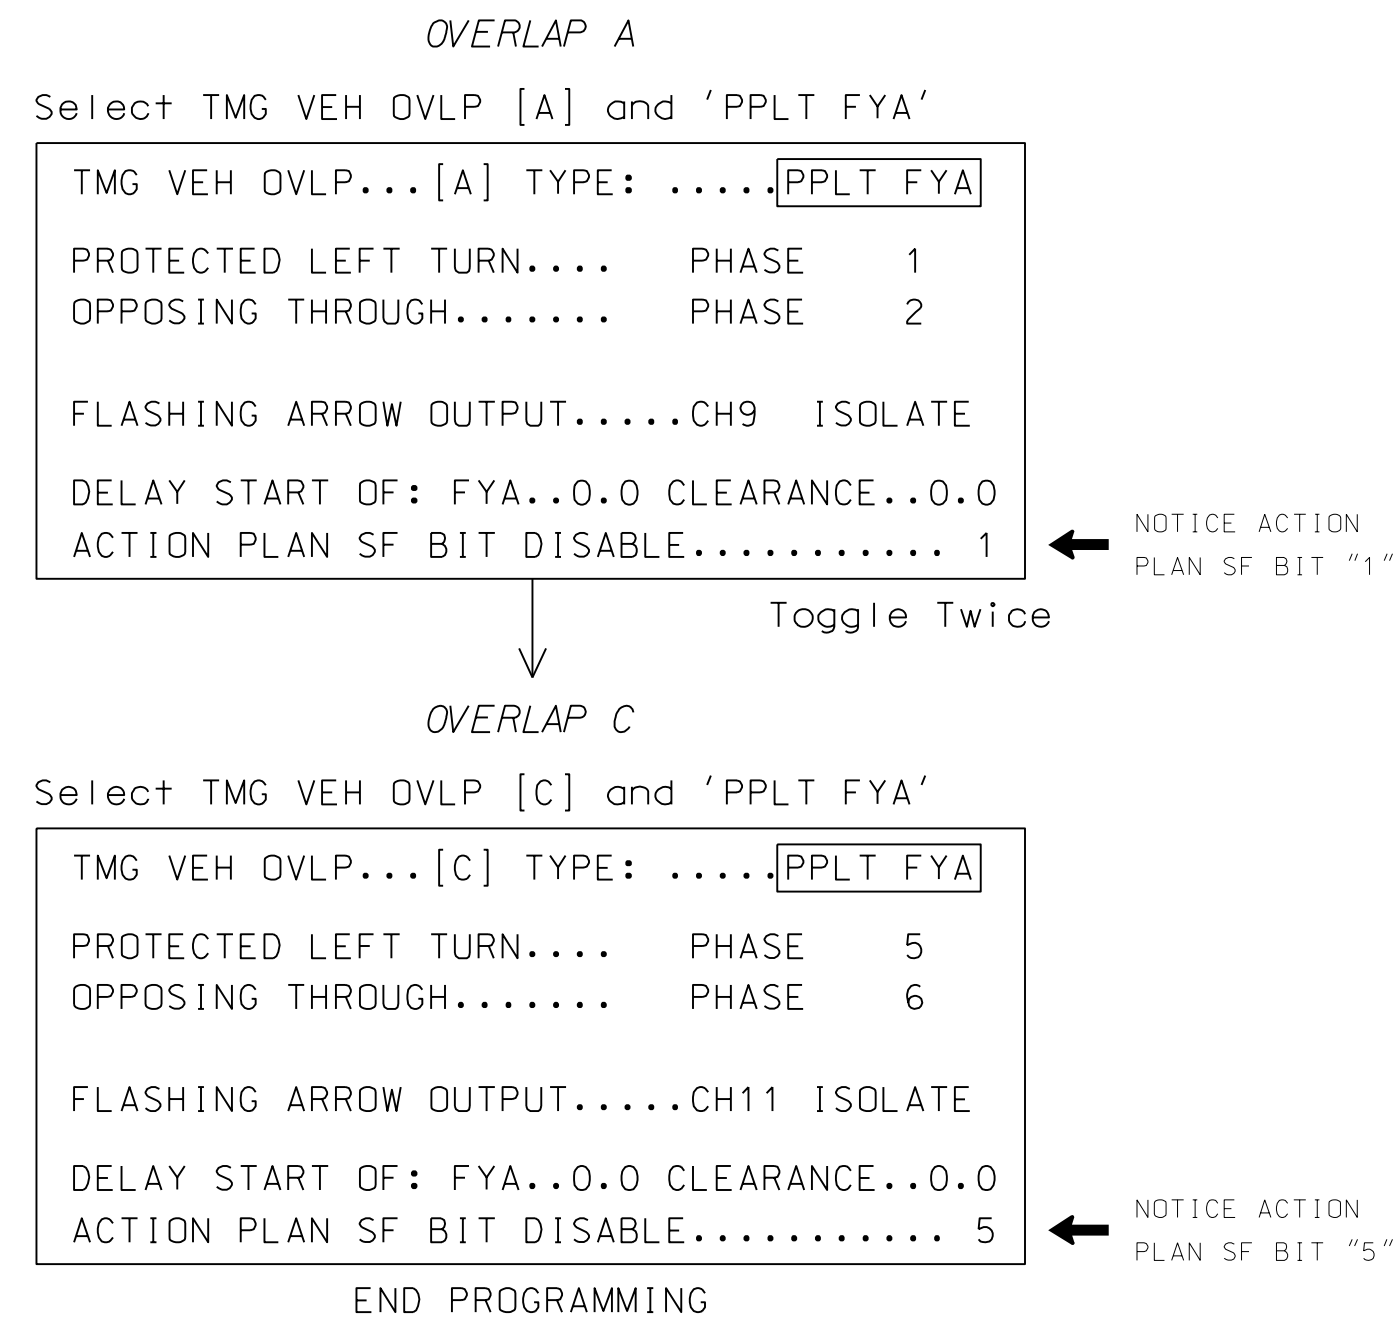

ALTERNATE PHASING ACTIVATION DETAIL

TO RUN ALT. PHASING DURING FREE RUN - PROGRAM CHANGES (SHOWN BELOW) IN A TIME BASED ACTION PLAN. SCHEDULE A DAY PLAN THAT INCLUDES THE ACTION PLAN PROGRAMMED TO SELECT VEH DET PLAN 2 AND ENABLE SF BITS 1, and 5.

TO RUN ALT. PHASING DURING COORDINATION - SELECT THE TIME BASED ACTION PLAN THAT IS PROGRAMMED TO SELECT VEH DET PLAN 2 AND ENABLE SF BITS 1, and 5.

PHASING	VEH DET PLAN	SF BITS ENABLED
ACTIONS REQUIRED TO RUN <u>DEFAULT PHASING</u>	1	NONE
ACTIONS REQUIRED TO RUN <u>ALTERNATE PHASING</u>	2	1, 5

IMPORTANT: IF ALT. PHASING IS USED DURING FREE RUN AND COORDINATION, DO NOT OPERATE TIME OF DAY EVENTS CONCURRENTLY WITH COORDINATION PLAN EVENTS IN THE EVENT SCHEDULER. (EX. FREE RUN EVENT SHOULD END BEFORE COORDINATION PLAN EVENT STARTS AND VICE-VERSA).

ALTERNATE PHASING CHANGE SUMMARY

THE FOLLOWING IS A SUMMARY OF WHAT TAKES PLACE WHEN SF BITS 1, AND 5 AND VEH DET PLAN 2 ACTIVATE TO CALL THE "ALTERNATE PHASING":

- SF BITS 1,5: Modifies overlap parent phases for heads 11, and 51 to run protected turns only.
- VEH DET PLAN 2: Disables phase 6 call on loop 1A and reduces delay time for phase 1 call on loop 1A to 3 seconds.
- Disables phase 2 call on loop 5A and reduces delay time for phase 5 call on loop 5A to 3 seconds.

THIS ELECTRICAL DETAIL IS FOR
THE SIGNAL DESIGN: 06-0328T1
DESIGNED: March 2018
SEALED: 03-29-2018
REVISED: N/A

Temporary Design 1 - TMP Phase I
Electrical Detail - Sheet 2 of 3

DOCUMENT NOT CONSIDERED FINAL
UNLESS ALL SIGNATURES COMPLETED

<p style="font-size: x-small;">Stantec Consulting Services Inc. 801 Jones Franklin Road-Suite 300 Raleigh, NC 27606 Tel. (919) 851-6866 Fax. (919) 851-7024 www.stantec.com License No. F-0672</p>	<p style="font-size: x-small;">ELECTRICAL AND PROGRAMMING DETAILS FOR:</p> <p style="font-size: x-small;">Prepared in the Offices of:</p> <p style="font-size: x-small;">750 N. Greenfield Pkwy, Garner, NC 27529</p>	<p style="text-align: center;">US 401 Business (Raeford Road) at Brighton Road/ Fred Anderson Nissan</p> <p style="text-align: center;">Division 6 Cumberland County Fayetteville</p> <table style="width: 100%; font-size: x-small;"> <tr> <td>PLAN DATE: March 2018</td> <td>REVIEWED BY: L Overn</td> </tr> <tr> <td>PREPARED BY: R M Muncey</td> <td>REVIEWED BY:</td> </tr> </table> <table style="width: 100%; font-size: x-small;"> <tr> <th style="width: 60%;">REVISIONS</th> <th style="width: 10%;">INIT.</th> <th style="width: 30%;">DATE</th> </tr> <tr> <td> </td> <td> </td> <td> </td> </tr> </table>	PLAN DATE: March 2018	REVIEWED BY: L Overn	PREPARED BY: R M Muncey	REVIEWED BY:	REVISIONS	INIT.	DATE				<p style="text-align: center; font-size: x-small;">SEAL</p> <p style="text-align: center; font-size: x-small;">LAWRENCE E. OVERN ENGINEER 045933</p> <p style="text-align: right; font-size: x-small;">3/29/2018</p> <p style="text-align: right; font-size: x-small;">DATE</p> <p style="text-align: right; font-size: x-small;">SIG. INVENTORY NO. 06-0328T1</p>
PLAN DATE: March 2018	REVIEWED BY: L Overn												
PREPARED BY: R M Muncey	REVIEWED BY:												
REVISIONS	INIT.	DATE											