


OFF PROJECT
BACK TO
CENTRAL

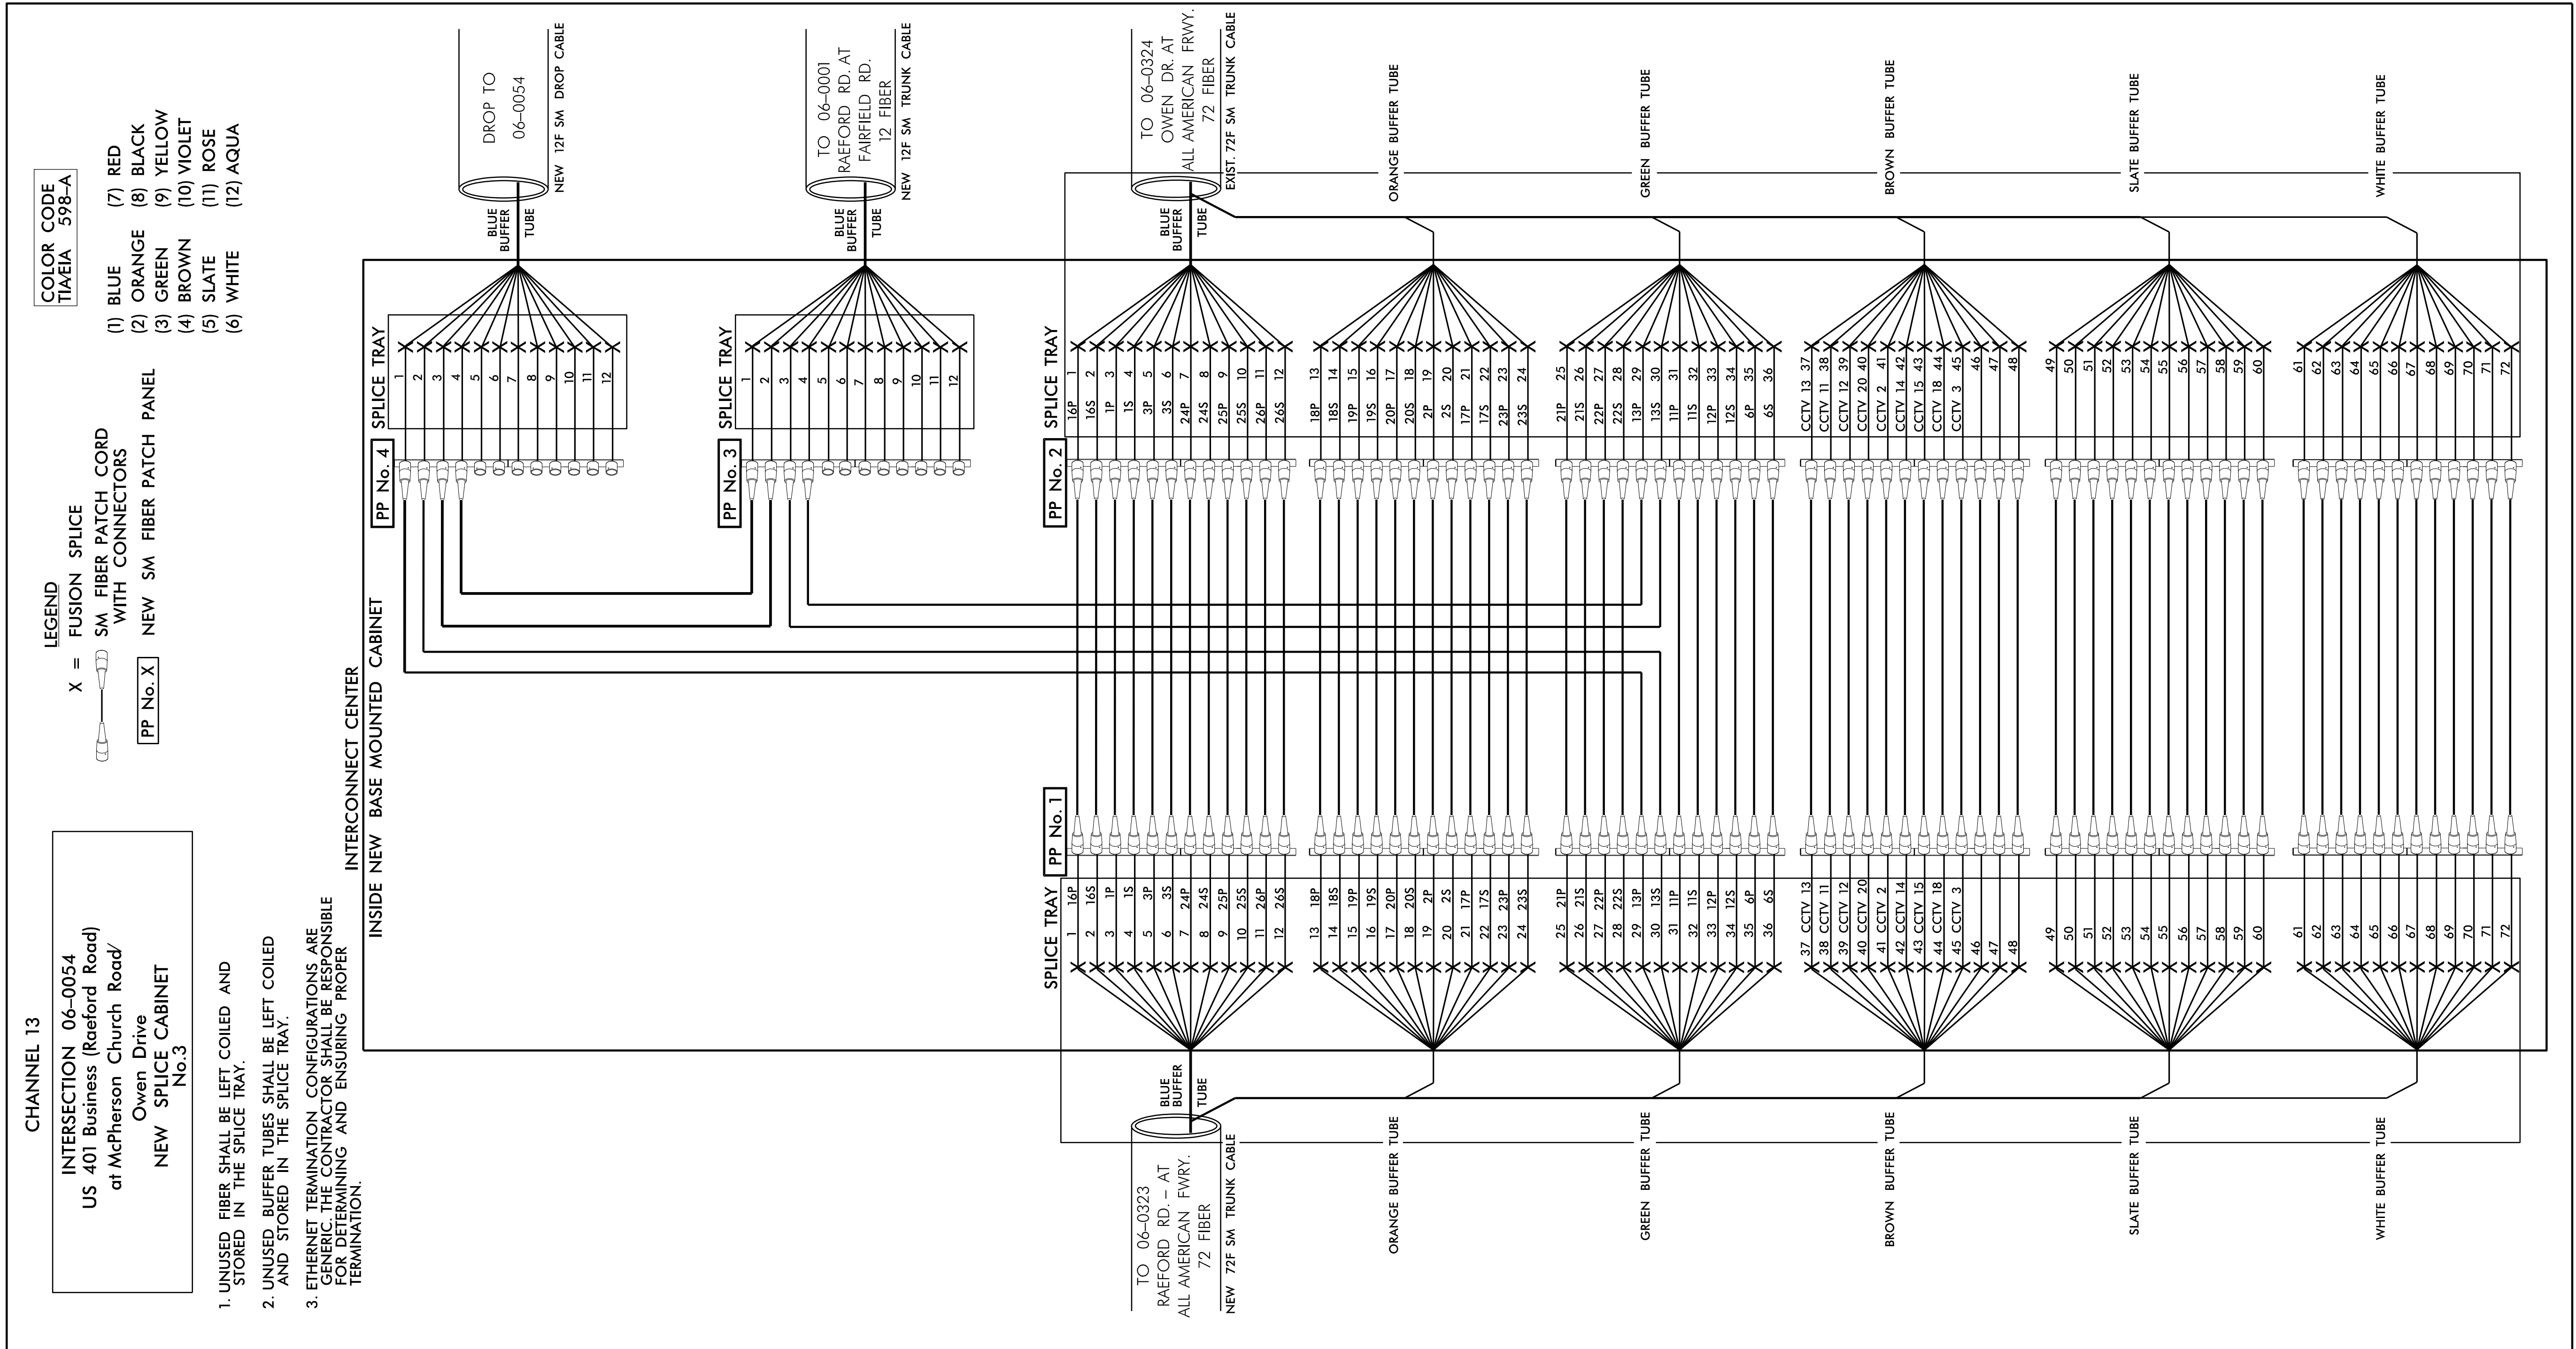

SEE SCP 38 SPlice CABINET FOR INTERCONNECT CENTER LAY OUT

- FIVE (5) DAYS PRIOR TO BEGINNING WORK ON THE SIGNAL SYSTEM, CONTACT THE CITY OF FAYETTEVILLE'S, SIGNAL SYSTEMS MANAGEMENT ENGINEER, CARL MCCARTNEY AT (910) 433-1660 TO ARRANGE FOR THE DIVISION TO PROGRAM THE NEW FIELD ETHERNET SWITCHES WITH THE NECESSARY NETWORK CONFIGURATION DATA, INCLUDING BUT NOT LIMITED TO THE FOLLOWING:
 - THE PROJECT IP ADDRESS, DEFAULT GATEWAY, SUBNET MASK AND VLAN ID INFORMATION.
 - NOTIFY THE DEPUTY TRAFFIC ENGINEER AFTER ALL WORK IS PERFORMED TO ENSURE THAT ALL FIBER CIRCUITS ARE FUNCTIONING PROPERLY.
 - WORK IS NOT COMPLETE UNTIL THE SYSTEM IS OPERATIONAL.

- INCLUDE ON THE COVER OF EACH SPlice TRAY THE FOLLOWING:

REFERENCE SECTION 1731 "FIBER OPTIC SPlice ENCLOSURE"

 - SPlice LOCATION
 - DATE
 - COMPANY NAME
 - NAME OF INDIVIDUAL PERFORMING THE SPlicing

PRIOR TO INSTALLING THE COVER ON THE SPlice TRAY TAKE A DIGITAL PHOTOGRAPH SHOWING THE SPlice TRAY AND INFORMATION SHOWN ABOVE (1-4) AND SUBMIT PHOTOGRAPH ALONG WITH OTDR TEST RESULTS.

US 401 Business (Raeford Road)
at McPherson Church Road/Owen Drive

FINAL

3/27/2018
U:\171001766\transportation\des\gn\171001766\transportation\des\gn\171001766\Fiber_Splicing_SCP-20 - SCP-42.dgn
j.ingram

<p>Stantec Consulting Services Inc. 801 Jones Franklin Road Suite 300 Raleigh, NC 27606 Tel. (919) 851-8866 Fax. (919) 851-7024 www.stantec.com License No. F-0672</p>	<p>Lawrence E. Owen Professional Engineer No. 44593 State of North Carolina</p>	<p>Prepared for the Offices of:</p>		<p>FIBER CABLE SPlicing DETAILS INTERSECTION 06-0054 SPlicing CABINET No.3</p>	<p>SEAL LAWRENCE E. OWEN PROFESSIONAL ENGINEER NO. 44593 STATE OF NORTH CAROLINA</p>								
		<p>DIVISION 06 CUMBERLAND CO. FAYETTEVILLE</p>				<p>PLAN DATE: MARCH 2018 REVIEWED BY: D. HARRIS</p>							
<p>750 N. Greenfield Place, Garner, NC 27529</p>		<p>PREPARED BY: J. INGRAM REVIEWED BY: B. WATSON</p>		<p>REVISIONS</p> <table border="1"> <thead> <tr> <th>NO.</th> <th>DESCRIPTION</th> <th>INIT.</th> <th>DATE</th> </tr> </thead> <tbody> <tr> <td> </td> <td> </td> <td> </td> <td> </td> </tr> </tbody> </table>		NO.	DESCRIPTION	INIT.	DATE				
NO.	DESCRIPTION	INIT.	DATE										
<p>SCALE: N/A</p>		<p>DocuSigned by: Lawrence E. Owen 3/29/2018 DATE: 3/29/2018 CADD Filename:</p>											