


PROJECT REFERENCE NO.	UC-5
DESIGNED BY:	AMH
DRAWN BY:	AMH/AB
CHECKED BY:	AMH
APPROVED BY:	MWF
REVISED:	
NORTH CAROLINA DEPARTMENT OF TRANSPORTATION	
UTILITIES ENGINEERING SEC. PHONE: (919) 707-6690 FAX: (919) 250-4151	
UTILITY CONSTRUCTION PLANS ONLY	



UTILITY CONSTRUCTION
DOCUMENT NOT CONSIDERED FINAL
UNTIL ALL SIGNATURES ARE COMPLETED

MATCHLINE SEE SHEET UC-4
 -L- STA 22+00

MATCHLINE SEE SHEET UC-6
 -L- STA 35+50

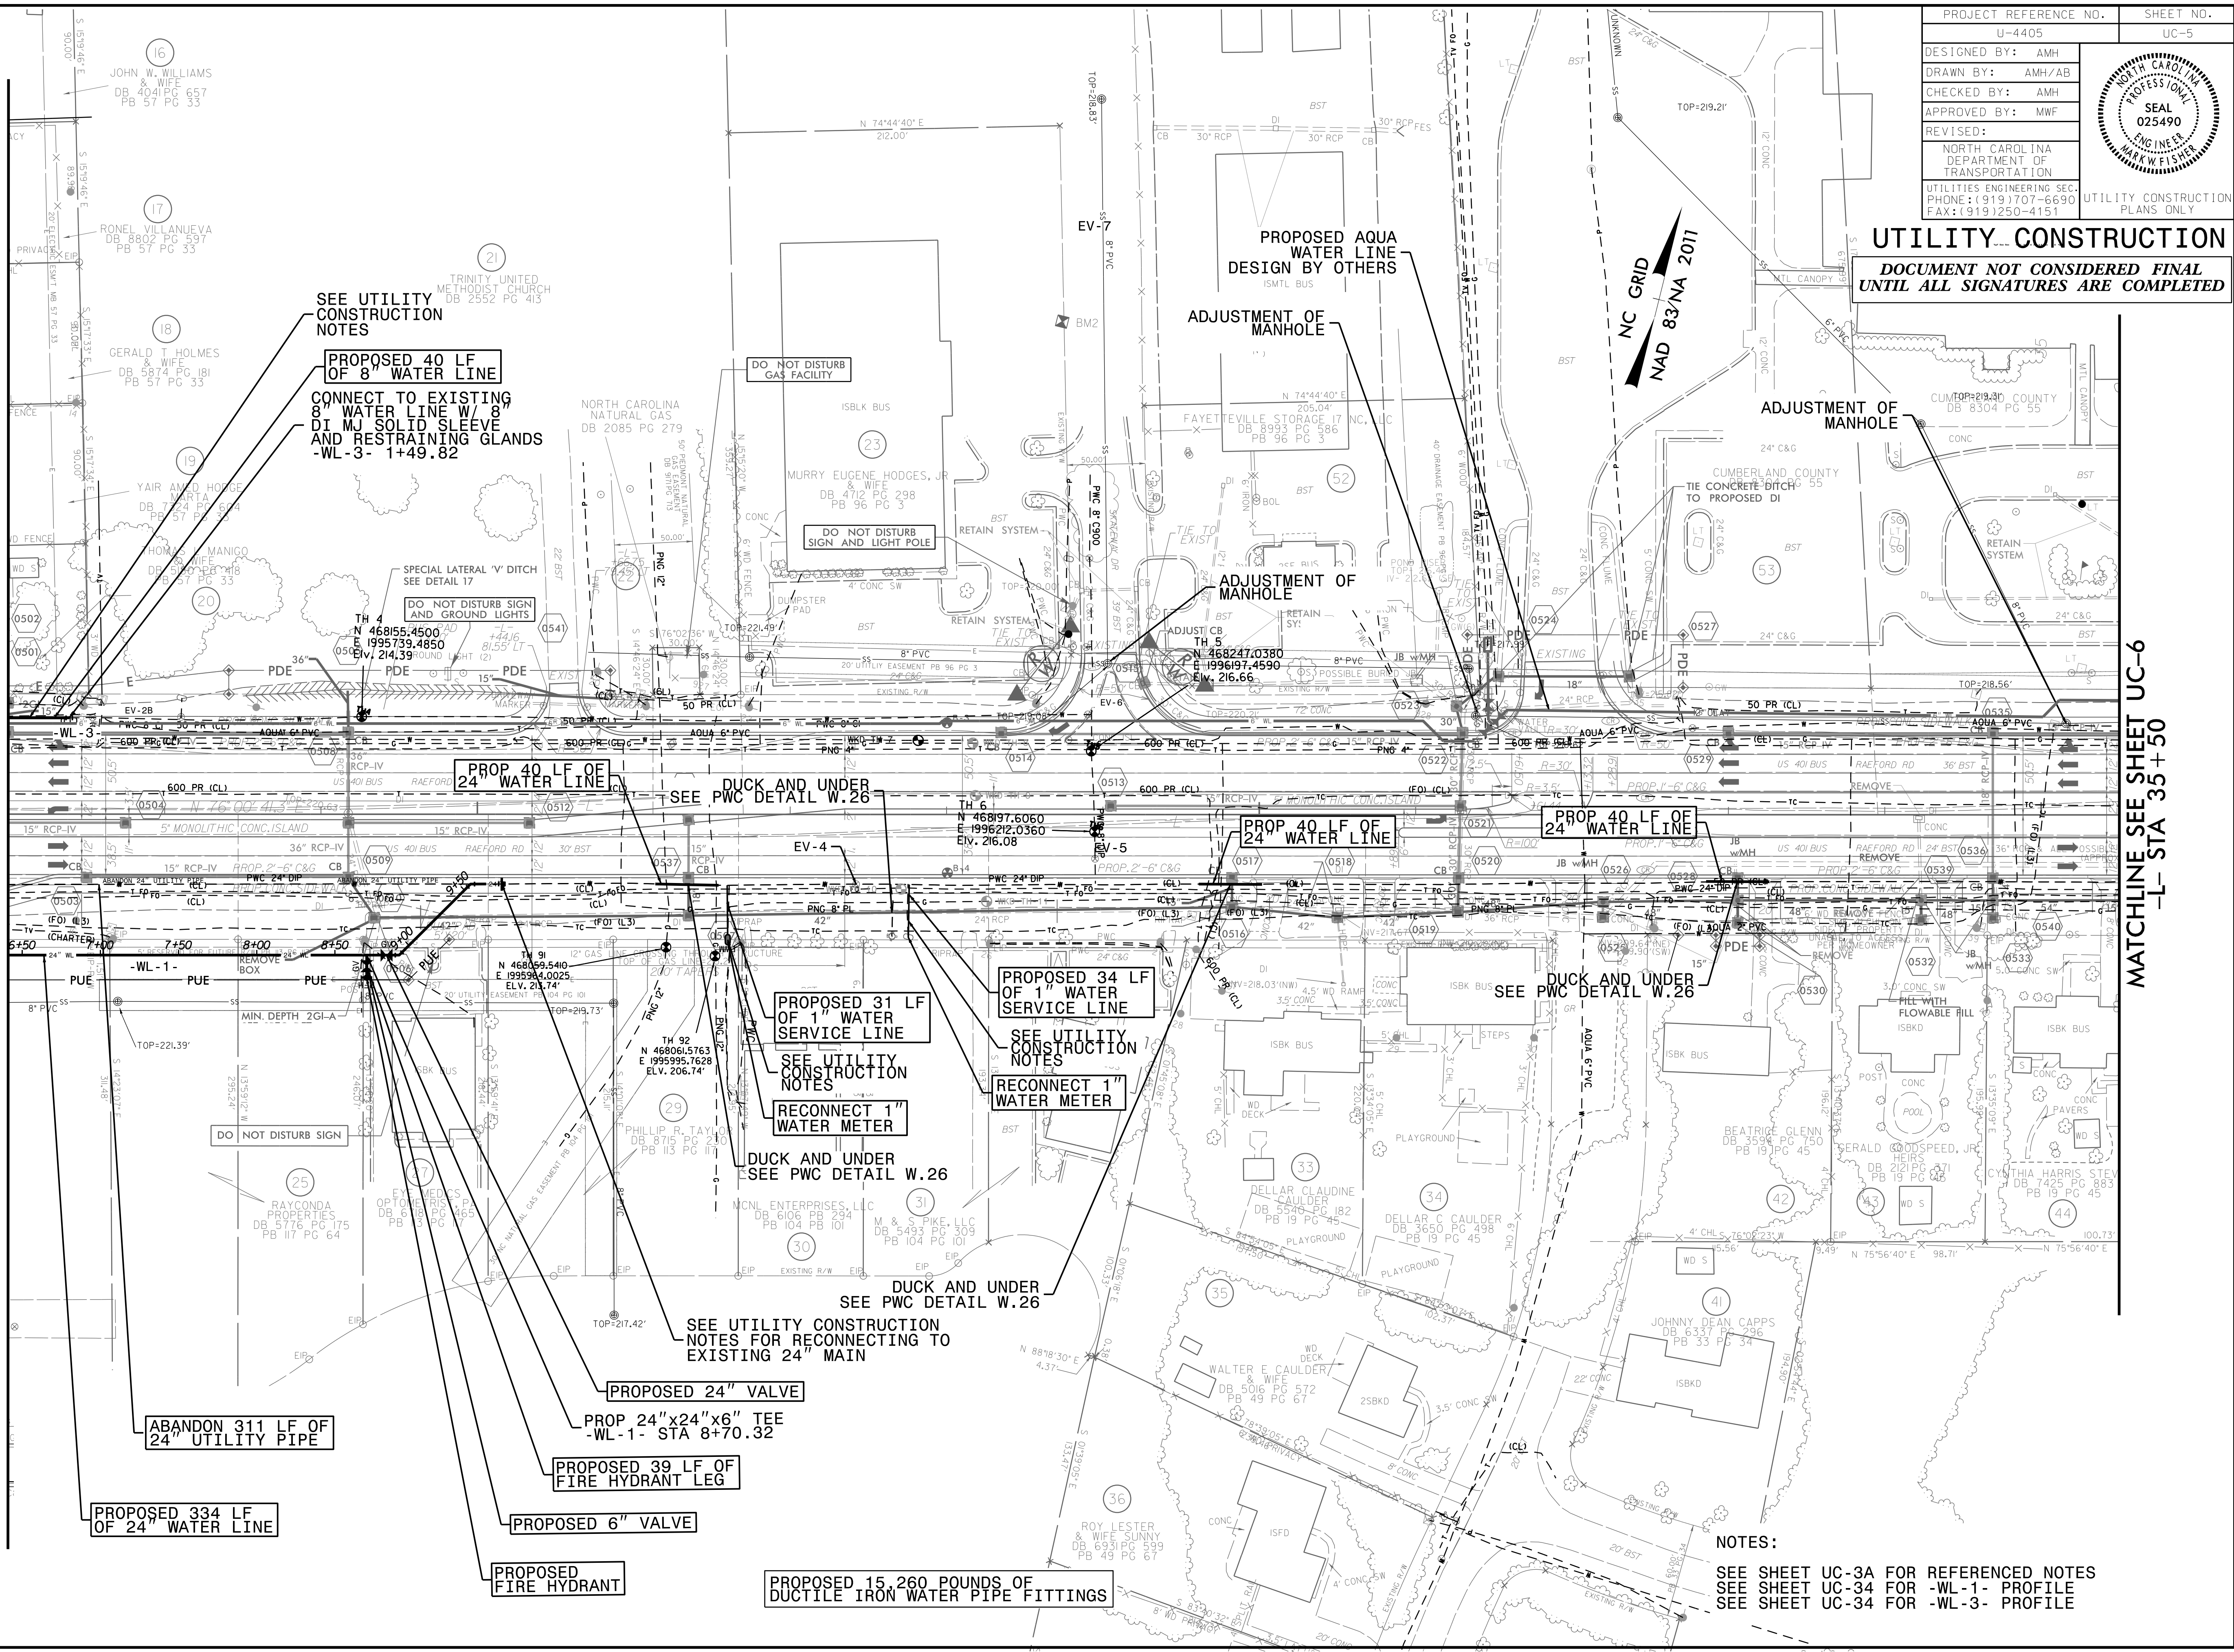

NOTES:
 SEE SHEET UC-3A FOR REFERENCED NOTES
 SEE SHEET UC-34 FOR -WL-1- PROFILE
 SEE SHEET UC-34 FOR -WL-3- PROFILE

3-MAY-2018 14:38 L:\Projects\15017700RA Reelford Road NCDOT U 4405\CADD\NCDOT PLANS\Utilities\Engineering\UC\Proj\U4405-ut.dwg uc05_psh.dgn 5/14/2018