


PROJECT REFERENCE NO.	SHEET NO.
U-4405	UC-18
DESIGNED BY: AMH	8/3/2018
DRAWN BY: AMH/AB	
CHECKED BY: AMH	
APPROVED BY: MWF	
REVISED:	
NORTH CAROLINA DEPARTMENT OF TRANSPORTATION UTILITIES ENGINEERING SECTION PHONE: (919) 707-6690 FAX: (919) 250-4151	


**UTILITY CONSTRUCTION**  
 DOCUMENT NOT CONSIDERED FINAL  
 UNTIL ALL SIGNATURES ARE COMPLETED

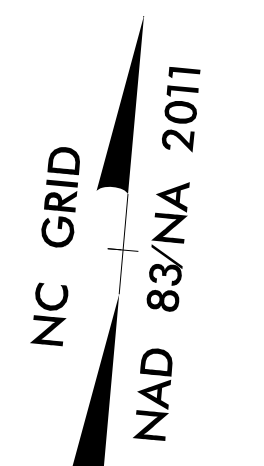

REMOVE AND REPLACE  
 10" VC WITH 10" DI  
 FROM SSMH TO SSMH.  
 CENTER 20 FT  
 JOINT OVER CROSSING  
 OF 30" MAIN. JOINT  
 SHALL BE EQUIVALENT  
 OF WATER MAIN  
 STANDARD

MATCHLINE SEE SHEET UC-17  
 -L- STA 193+00

MATCHLINE SEE SHEET UC-19  
 -L- STA 205+00

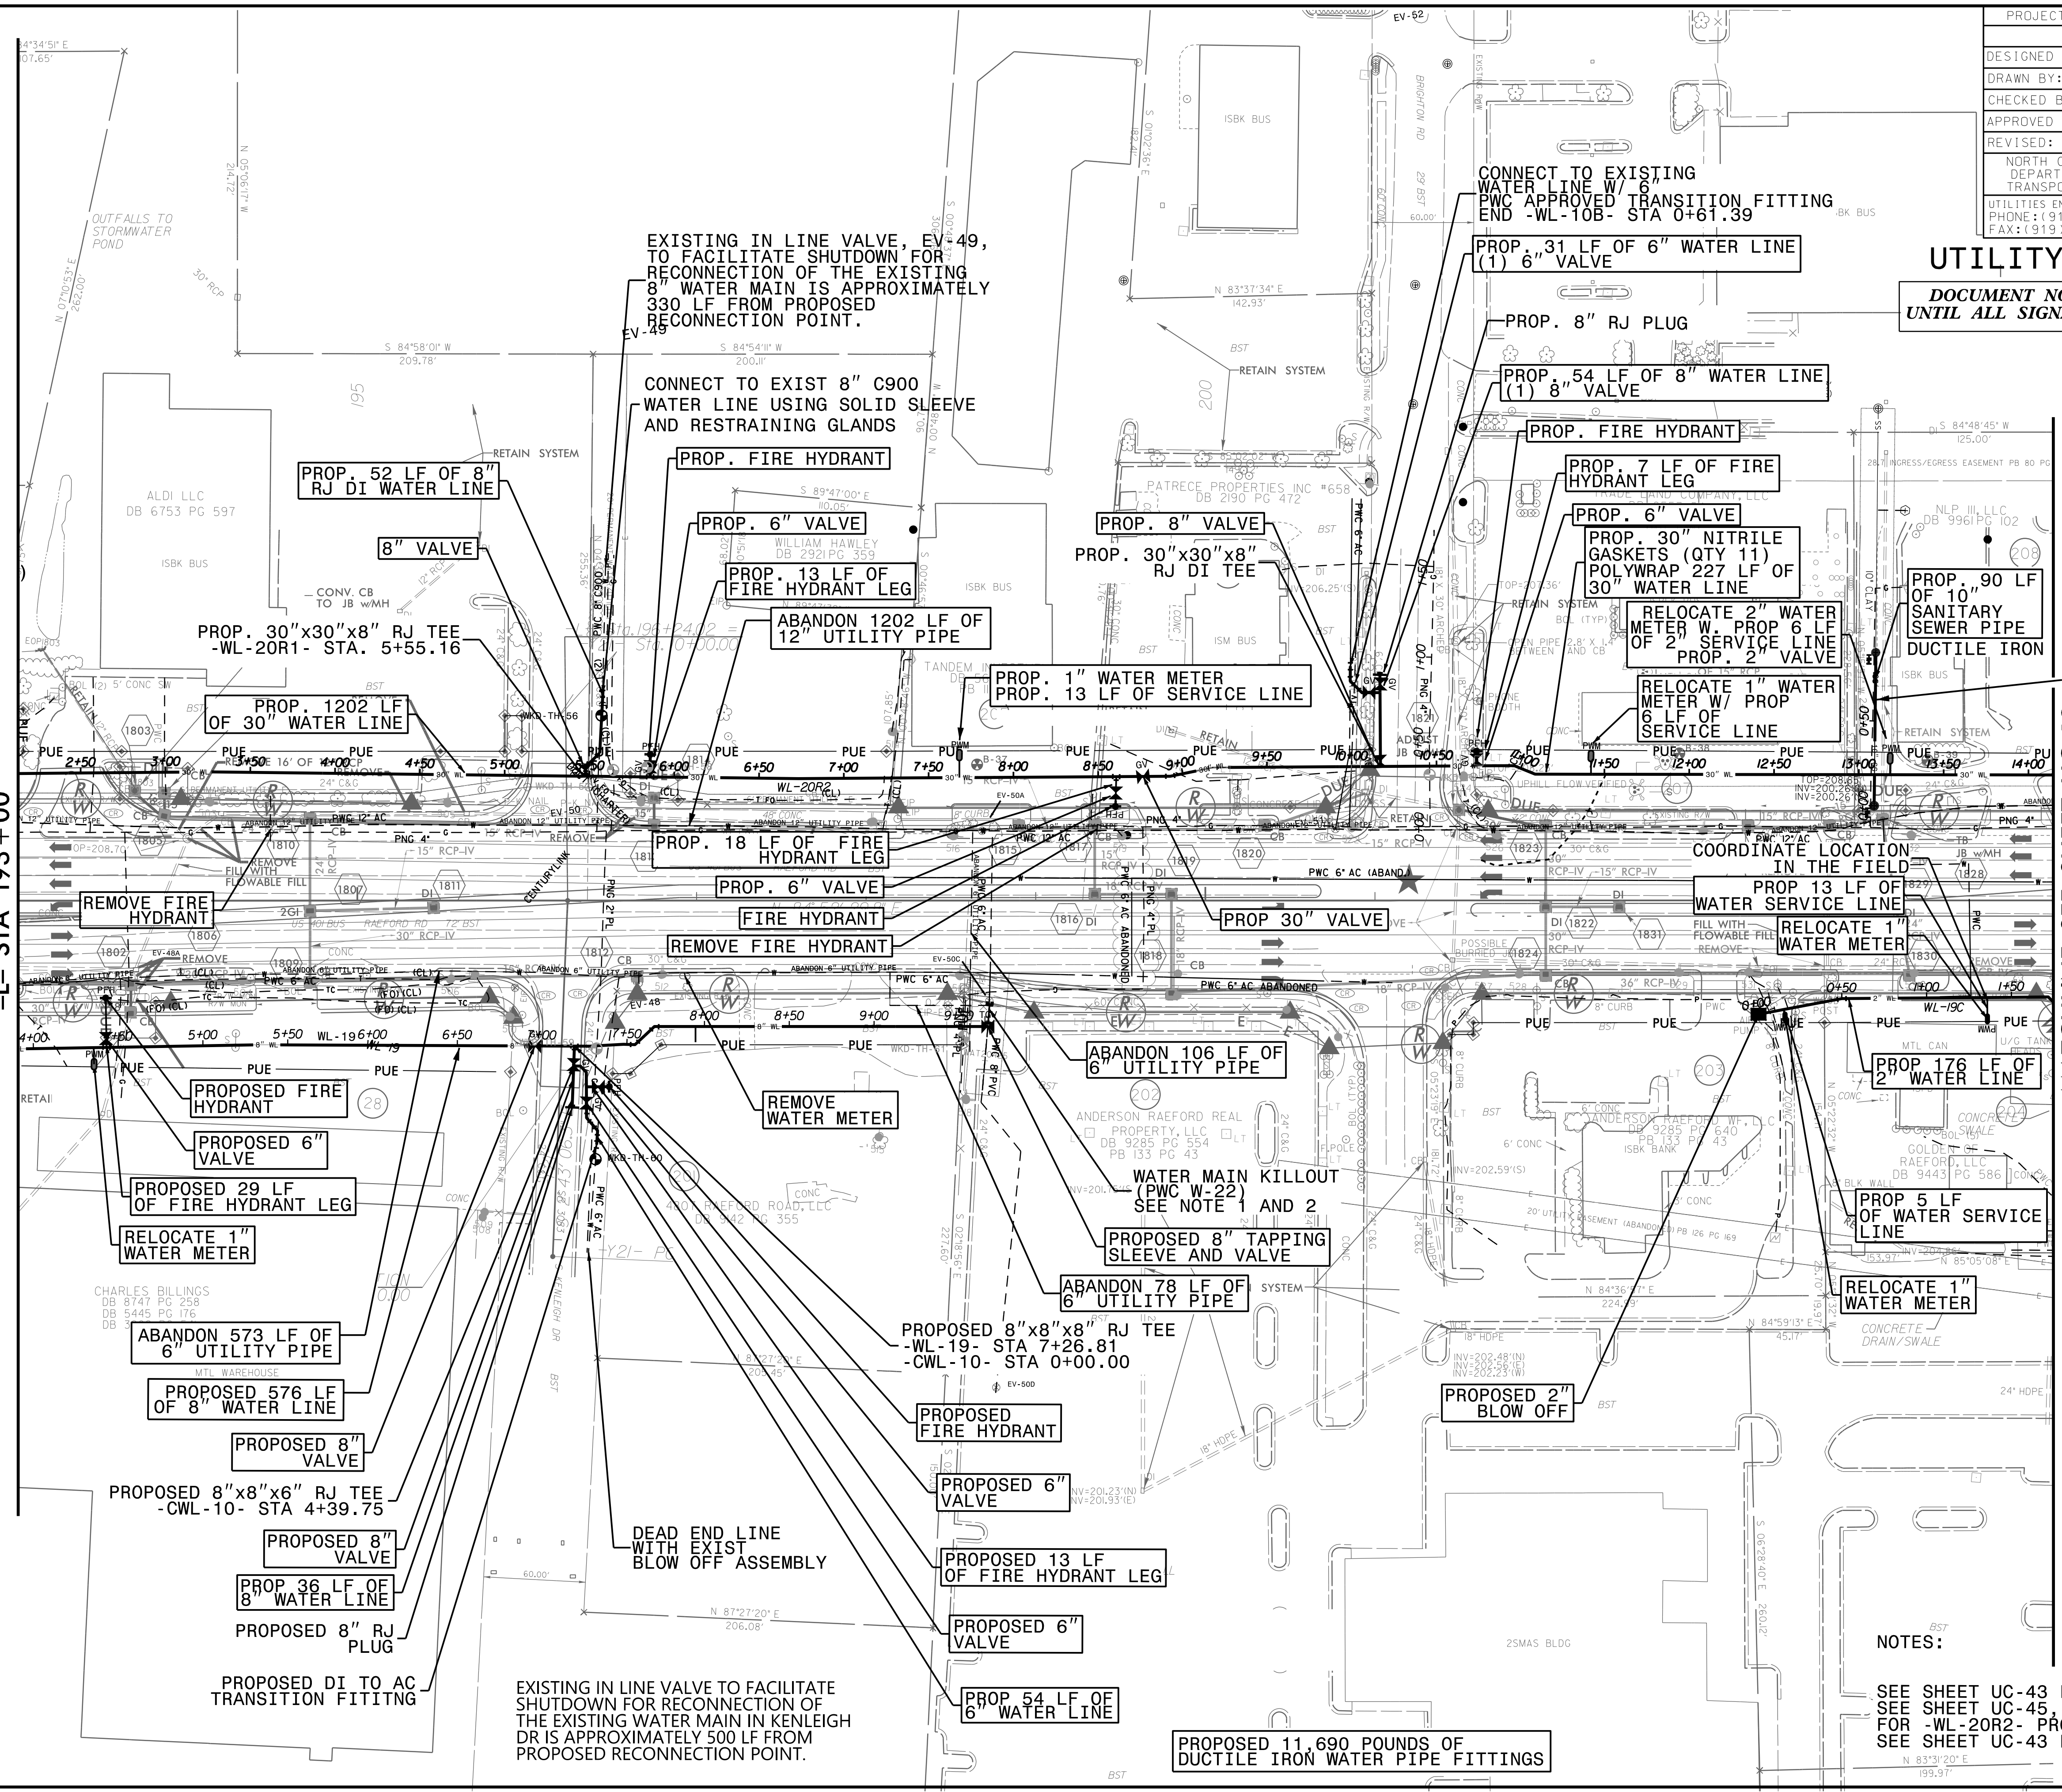

NOTES:  
 SEE SHEET UC-43 FOR -WL-19- PROFILE  
 SEE SHEET UC-45, UC-46, UC-47  
 FOR -WL-20R2- PROFILE  
 SEE SHEET UC-43 FOR -WL-19B- PROFILE

REVISIONS  
 UTILITY REV. - JULY 23, 2018 - ADDED VALVES EV-48A, EV-50A, EV-50C, EV-50D  
 27-JUL-2018 14:15  
 L:\Projects\Forrestville Public Works Commission\2015\017700FRA - Roeford Road NCDOT U-4405\CADD\NCDOT PLANS\Utilities\Engineering\UC\Proj\Ud4405-ut.rd\j18.uc18.psh.dgn  
 8/14/19