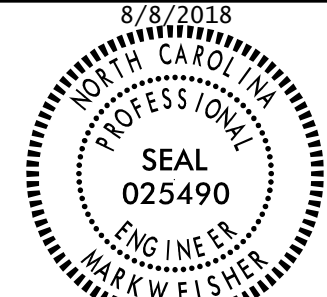



PROJECT REFERENCE NO.	U-4405	SHEET NO.	UC-20A
DESIGNED BY:	AMH	DATE	8/8/2018
DRAWN BY:	AMH/AB		
CHECKED BY:	AMH		
APPROVED BY:	MWF		
REVISED:			
NORTH CAROLINA DEPARTMENT OF TRANSPORTATION			
UTILITIES ENGINEERING SEC. PHONE: (919) 707-6690 FAX: (919) 250-4151			


DOCUMENT NOT CONSIDERED FINAL
UNTIL ALL SIGNATURES ARE COMPLETED

NC GRID
NAD 83/NA 2011

UTILITY CONSTRUCTION

MATCHLINE SEE SHEET UC-19
-L- STA 218+50

MATCHLINE SEE SHEET UC-21
-L- STA 231+50

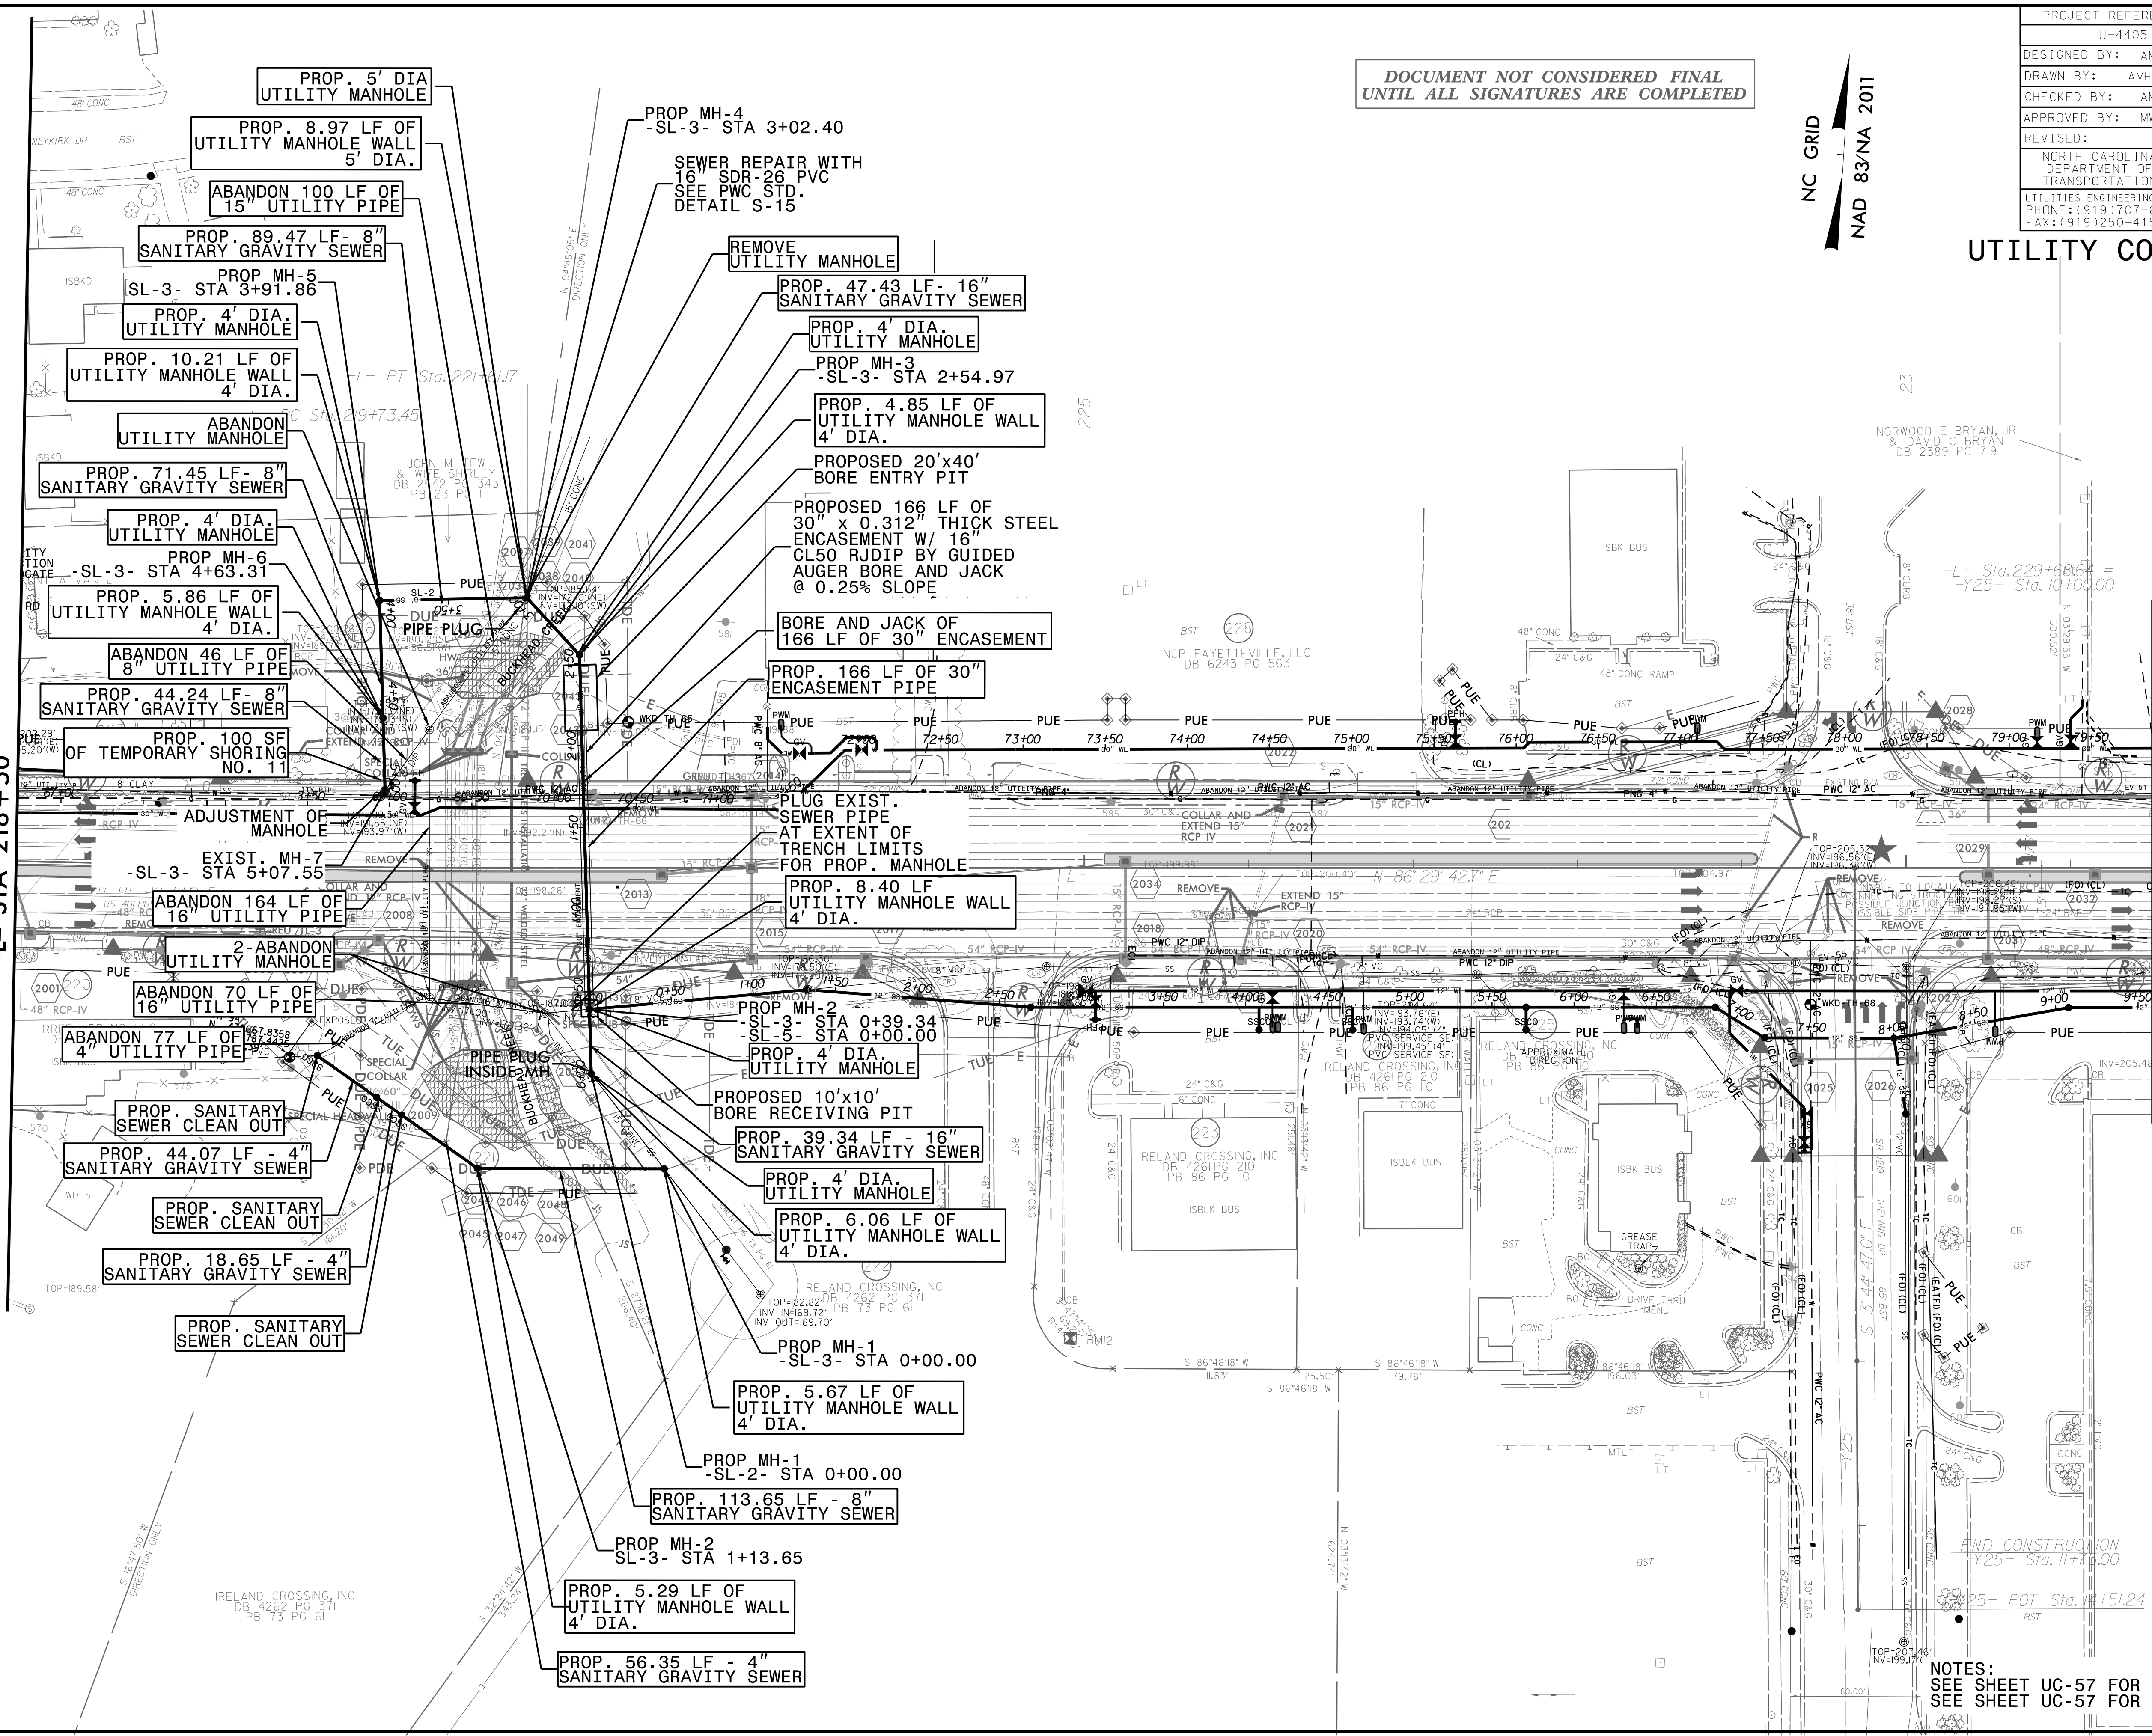

NOTES:
SEE SHEET UC-57 FOR -SL-3- PROFILE
SEE SHEET UC-57 FOR -SL-4- PROFILE

REVISIONS
UTILITY REV. - JULY 23, 2018 - ADDED A TEMPORARY SHORING NOT TO CALLOUT STATING 00 SF OF TEMPORARY SHORING

08-AUC-2018 1143
L:\Projects\U-4405\Public Works Commission\2015\01700RA -Roeford Road NCDOT U-4405\CADD\NCDOT PLANS\Utilities\Engineering\UC\Proj\U4405_ut_rdy20_uc20a_psh.dgn
5/14/19