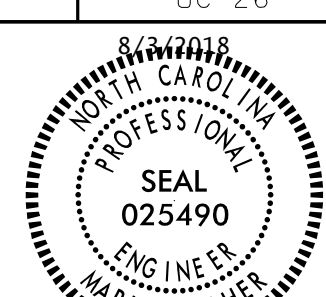


PROJECT REFERENCE NO.	U-4405
SHEET NO.	UC-26
DESIGNED BY:	AMH
DRAWN BY:	AMH/AB
CHECKED BY:	AMH
APPROVED BY:	MWF
REVISED:	
	
NORTH CAROLINA DEPARTMENT OF TRANSPORTATION UTILITIES ENGINEERING SEC. PHONE: (919) 707-6690 FAX: (919) 250-4151	


DOCUMENT NOT CONSIDERED FINAL  
UNTIL ALL SIGNATURES ARE COMPLETED

NC GRID  
NAD 83/NA 2011

UTILITY CONSTRUCTION

MATCHLINE SEE SHEET UC-25  
-L- STA 296+00

MATCHLINE SEE SHEET UC-27  
-L- STA 309+50

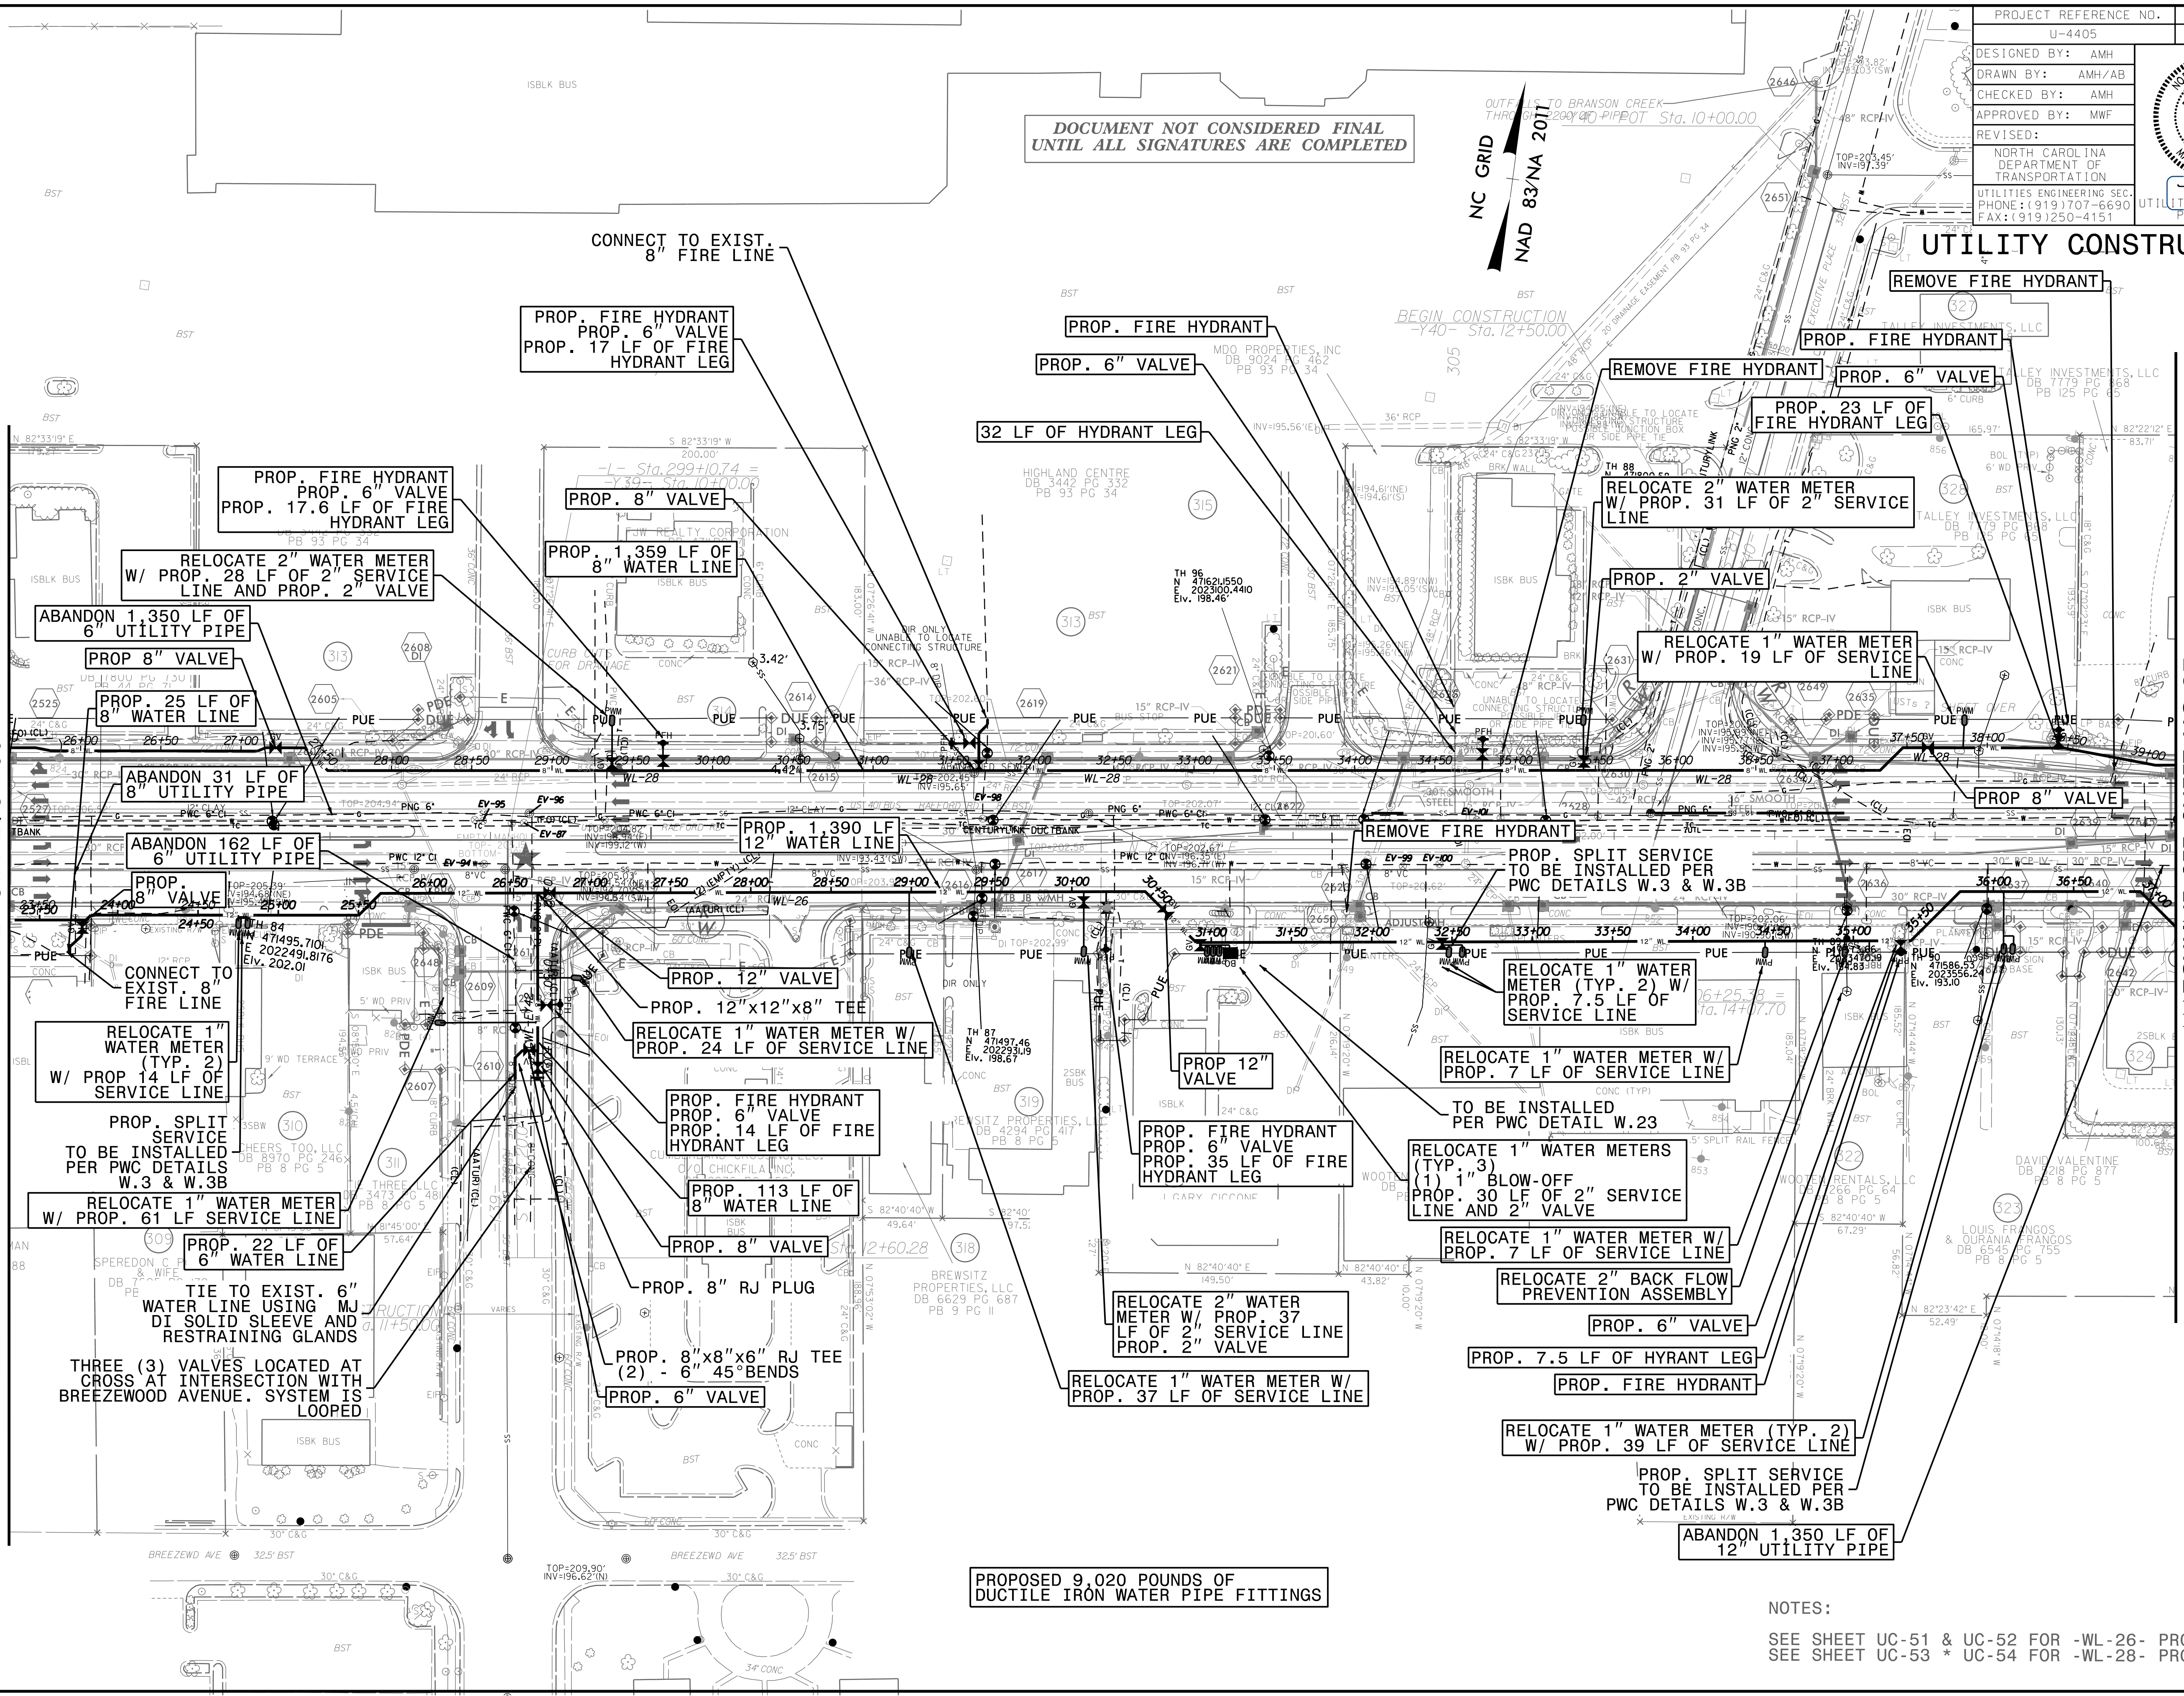

NOTES:  
SEE SHEET UC-51 & UC-52 FOR -WL-26- PROFILE  
SEE SHEET UC-53 \* UC-54 FOR -WL-28- PROFILE

REVISIONS  
 27-JUL-2018 (438)  
 L:\Projects\Fayetteville Public Works Commission\2015\01700RA Reeford Road NCDOT U 4405\CADD\NCDOT PLANS\Utilities Engineering\UC\Proj\U4405\_uc26\_uc26.pst.dgn  
 UTILITY REV. - JULY 23, 2018 - ADDED AN 8" VALVE AT -WL-28- STA 297+50.85