

DOCUMENT NOT CONSIDERED FINAL
UNTIL ALL SIGNATURES ARE COMPLETED

PROJECT REFERENCE NO.	SHEET NO.
U-4405	UC-27A
DESIGNED BY: AMH	
DRAWN BY: AMH/AB	
CHECKED BY: AMH	
APPROVED BY: MWF	
REVISED:	
NORTH CAROLINA DEPARTMENT OF TRANSPORTATION UTILITIES ENGINEERING SEC. PHONE: (919) 707-6690 FAX: (919) 250-4151	
UTILITY CONSTRUCTION PLANS ONLY	

NC GRID
NAD 83/NA 2011

END TIP PROJECT U-4405
-L- Sta. 324+00.00

UTILITY CONSTRUCTION


GENE S. AMMONS & WIFE DELORES
DB 1178 PG 359
PB 17 PG 41

TH 81
N 47202.6916
E 2024930.8094
Elev. 175.96 - RETAIN

5/14/09
3-MAY-2018 14:49
L:\Projects\17700RA_Roeford\Road NCDOT U 4405\CADD\NCDOT PLANS\Utilities\Engineering\UC\Proj\U4405_ut_rdy27_uc27A_psh.dgn
Charlotte, NC 28203

MATCHLINE SEE SHEET UC-26
-L- STA 309 + 50

MATCHLINE SEE SHEET UC-32
-Y43- STA 13 + 00

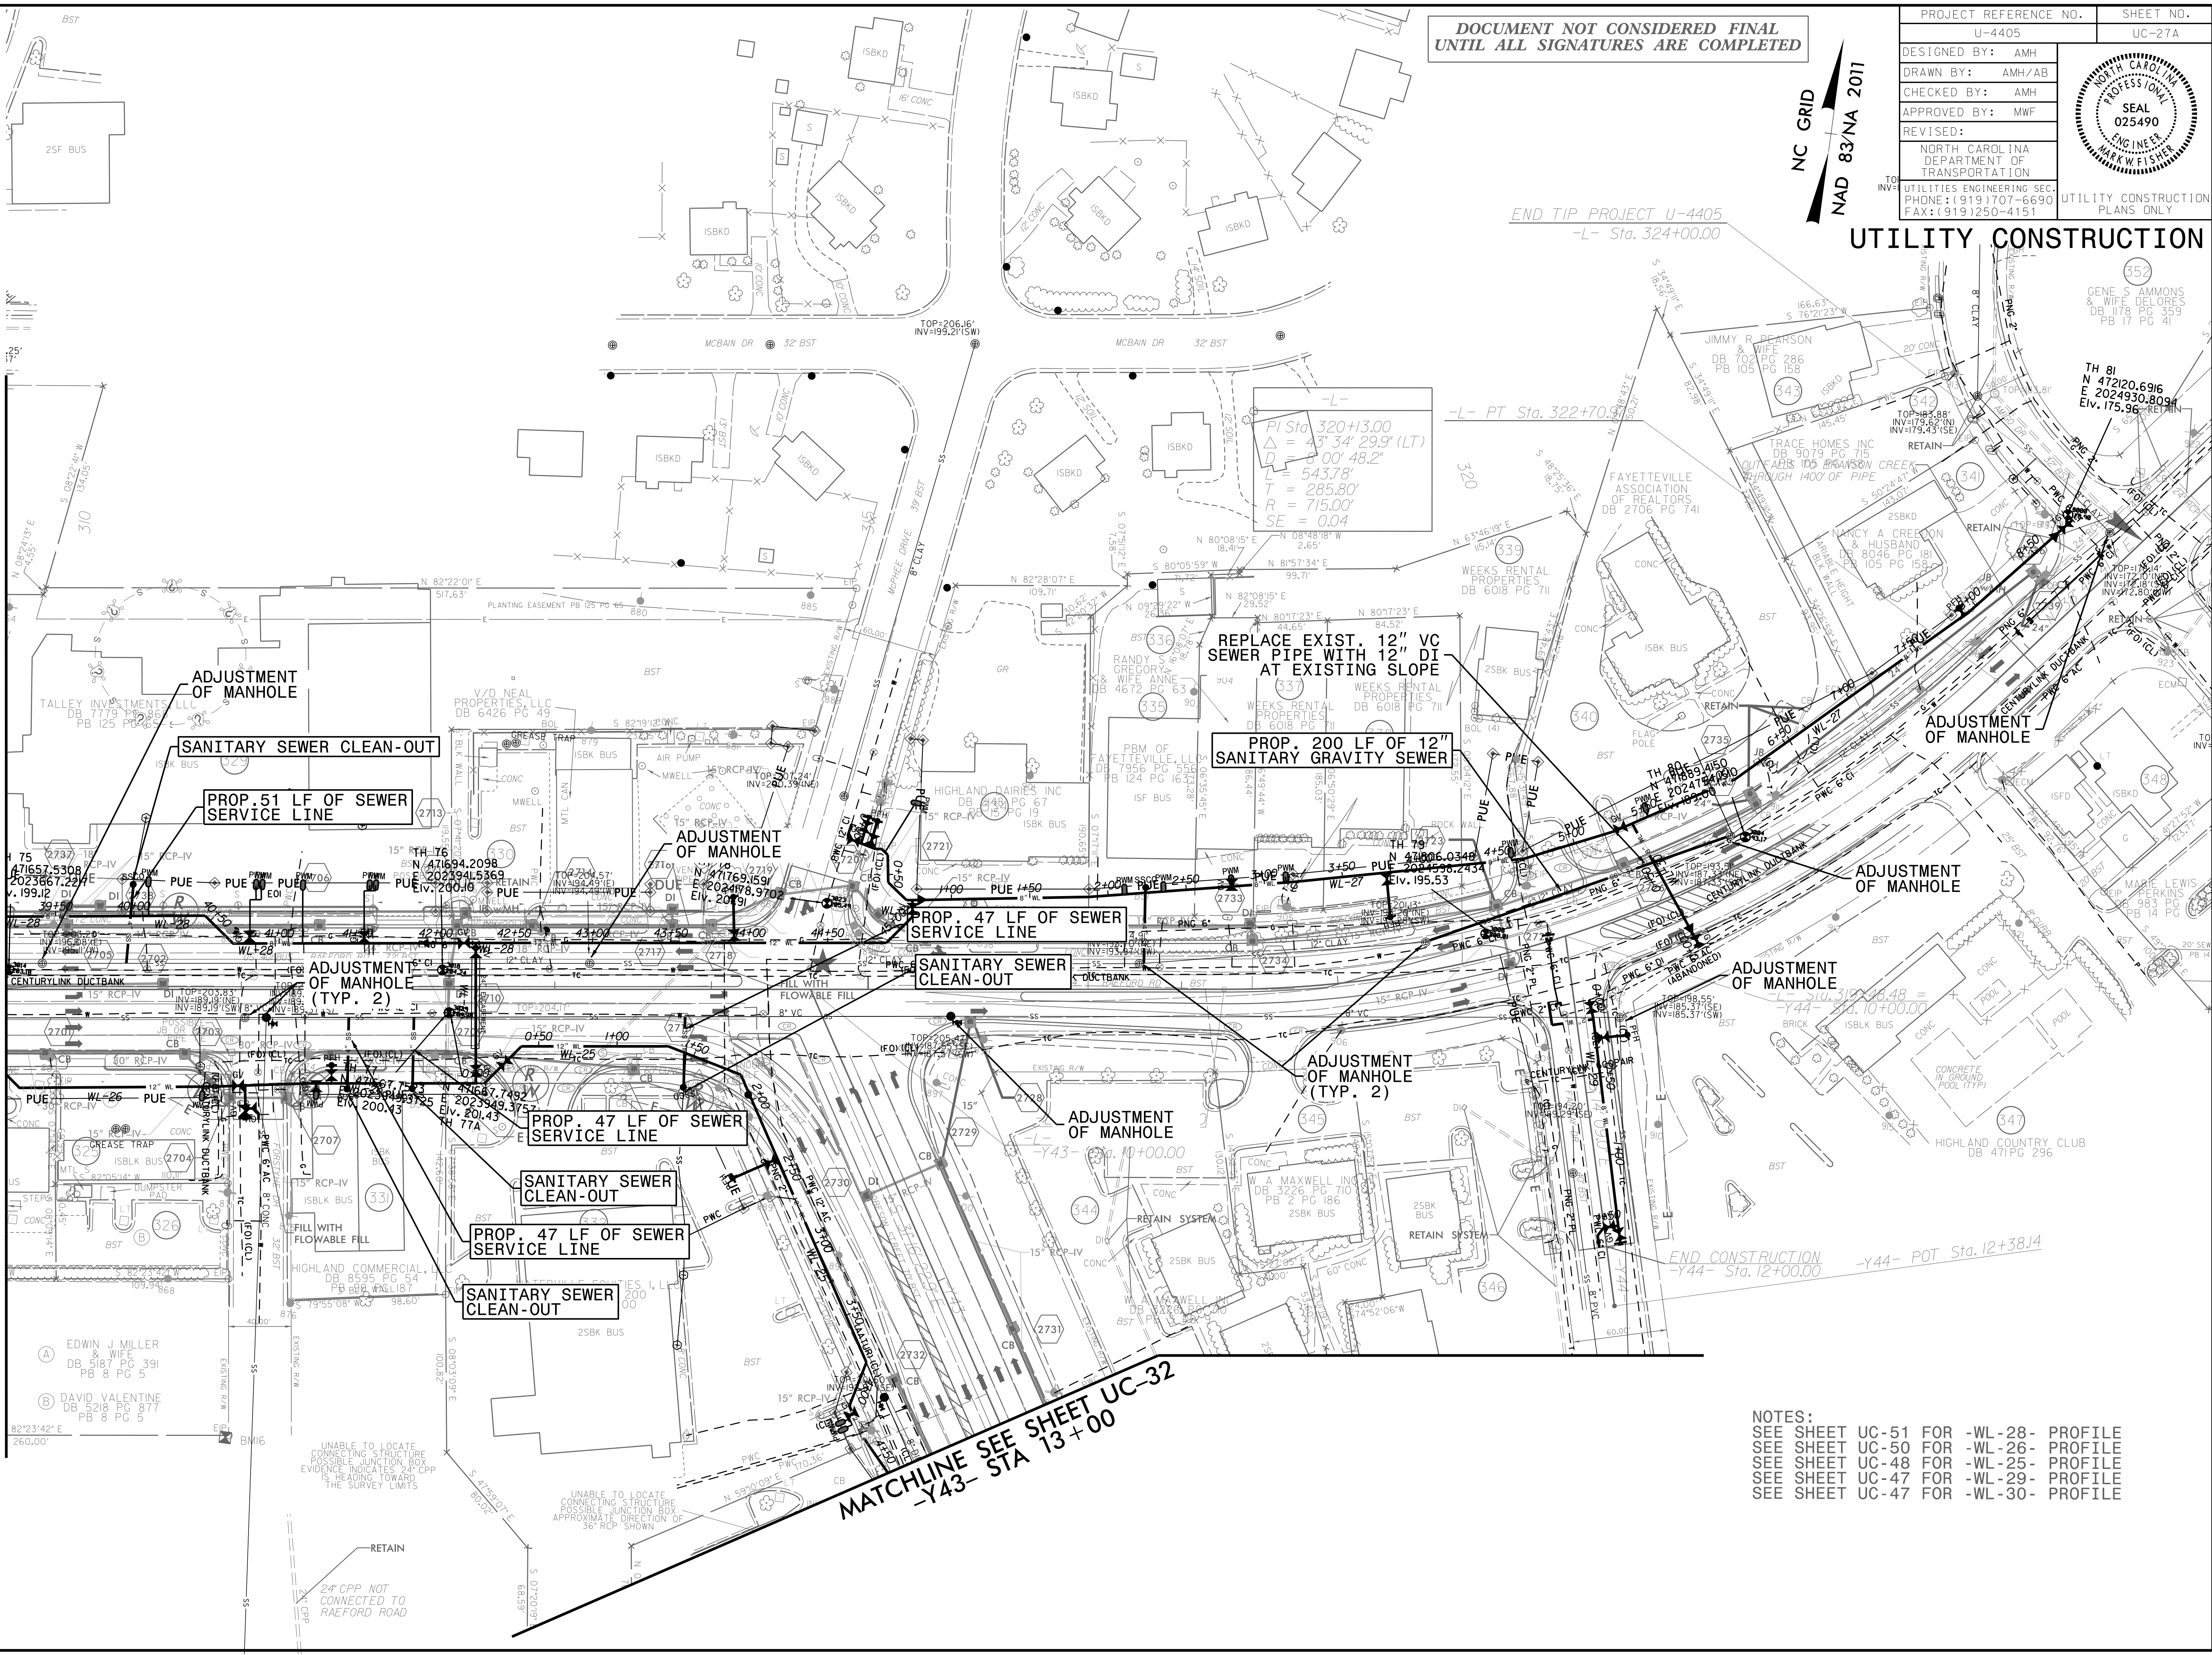

-L-
 Pi Sta. 320+13.00
 $\Delta = 43^{\circ} 34' 29.9\"$ (LT)
 $D = 5^{\circ} 00' 48.2\"$
 $L = 543.78'$
 $T = 285.80'$
 $R = 715.00'$
 $SE = 0.04$

REPLACE EXIST. 12" VC
SEWER PIPE WITH 12" DI
AT EXISTING SLOPE

PROP. 200 LF OF 12"
SANITARY GRAVITY SEWER

ADJUSTMENT OF MANHOLE

END CONSTRUCTION
-Y44- Sta. 12+00.00 -Y44- POT Sta. 12+38.14

- NOTES:
- SEE SHEET UC-51 FOR -WL-28- PROFILE
 - SEE SHEET UC-50 FOR -WL-26- PROFILE
 - SEE SHEET UC-48 FOR -WL-25- PROFILE
 - SEE SHEET UC-47 FOR -WL-29- PROFILE
 - SEE SHEET UC-47 FOR -WL-30- PROFILE

UNABLE TO LOCATE
CONNECTING STRUCTURE
POSSIBLE JUNCTION BOX
EVIDENCE INDICATES 24" CPP
IS HEADING TOWARD
THE SURVEY LIMITS

UNABLE TO LOCATE
CONNECTING STRUCTURE
POSSIBLE JUNCTION BOX
APPROXIMATE DIRECTION OF
36" RCP SHOWN

RETAIN
24" CPP NOT
CONNECTED TO
RAEFORD ROAD